


FINAL SURVEY  
 SURVEYED PLOTTED  
 NOTE BOOK TEMPLATE  
 AREAS AREAS  
 NO. CHECKED

ORIGINAL SURVEY  
 SURVEYED PLOTTED  
 NOTE BOOK TEMPLATE  
 AREAS AREAS  
 NO. CHECKED

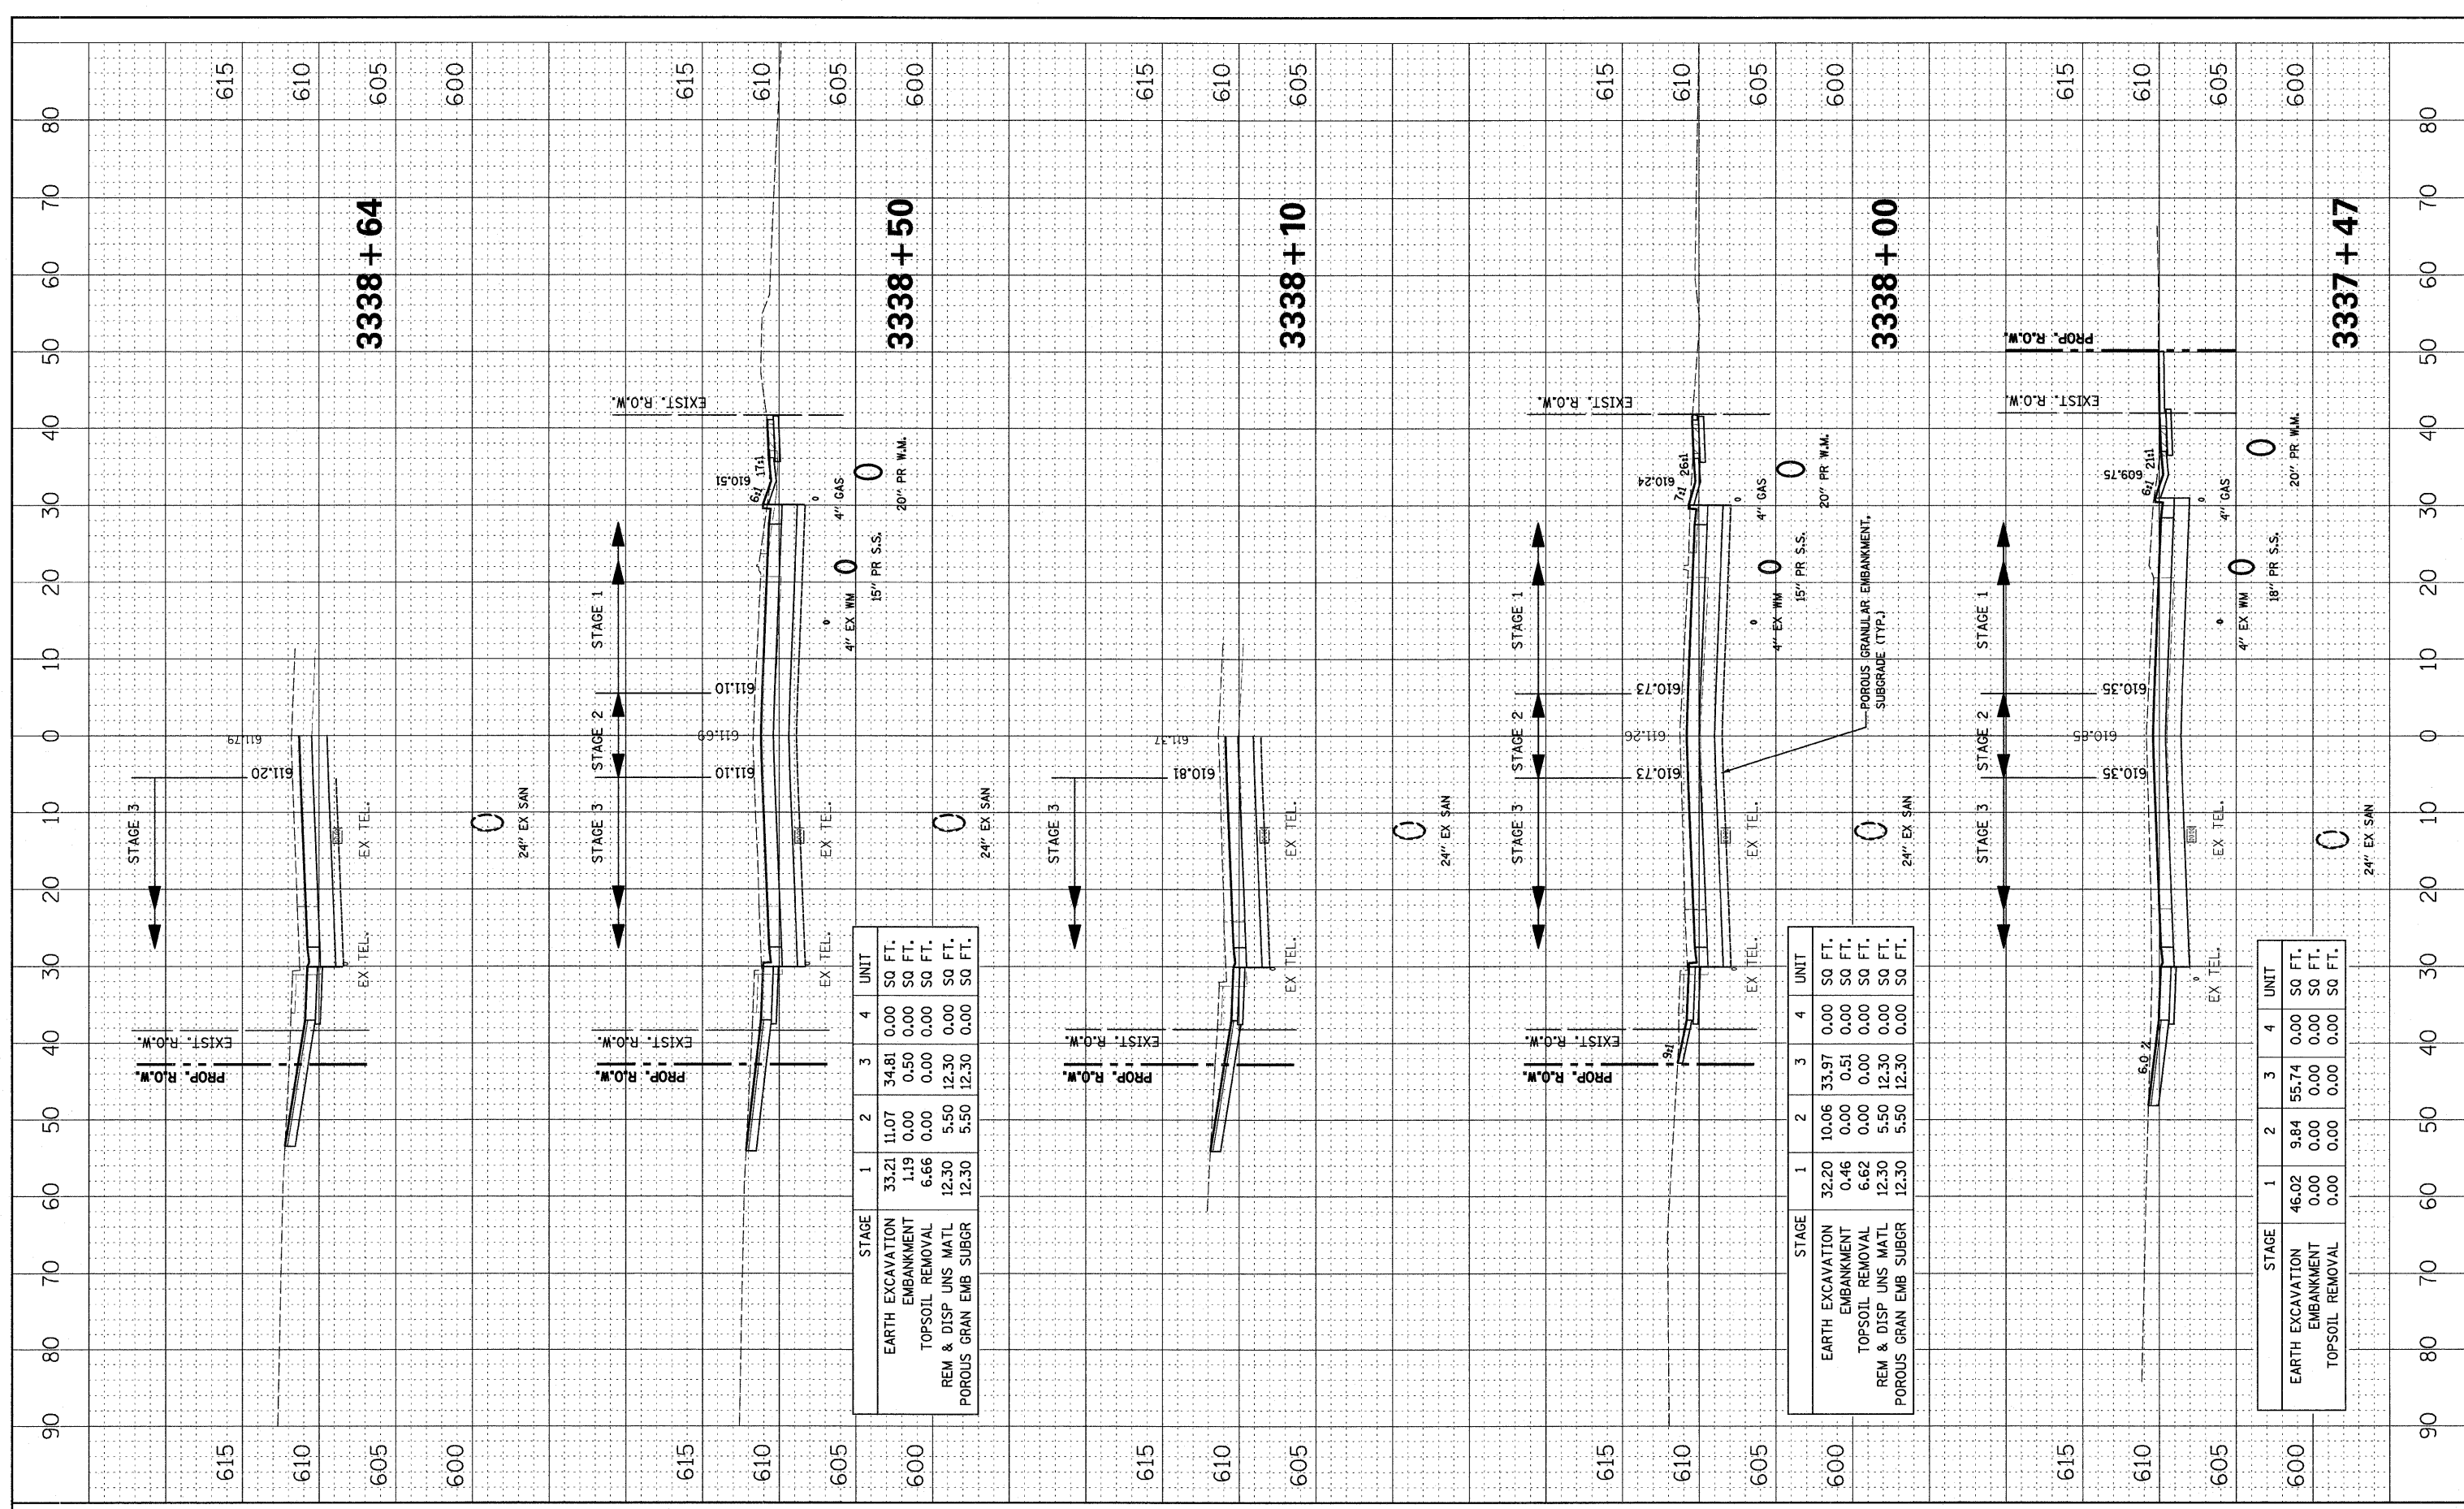

STAGE	1	2	3	4	UNIT
EARTH EXCAVATION	33.21	11.07	34.81	0.00	SQ. FT.
EMBANKMENT	1.19	0.00	0.50	0.00	SQ. FT.
TOPSOIL REMOVAL	6.66	0.00	0.00	0.00	SQ. FT.
REM & DISP UNS MATL	12.30	5.50	12.30	0.00	SQ. FT.
POROUS GRAN EMB SUBGR	12.30	5.50	12.30	0.00	SQ. FT.

STAGE	1	2	3	4	UNIT
EARTH EXCAVATION	32.20	10.06	33.97	0.00	SQ. FT.
EMBANKMENT	0.46	0.00	0.51	0.00	SQ. FT.
TOPSOIL REMOVAL	6.62	0.00	0.00	0.00	SQ. FT.
REM & DISP UNS MATL	12.30	5.50	12.30	0.00	SQ. FT.
POROUS GRAN EMB SUBGR	12.30	5.50	12.30	0.00	SQ. FT.

STAGE	1	2	3	4	UNIT
EARTH EXCAVATION	46.02	9.84	55.74	0.00	SQ. FT.
EMBANKMENT	0.00	0.00	0.00	0.00	SQ. FT.
TOPSOIL REMOVAL	0.00	0.00	0.00	0.00	SQ. FT.