


FINAL SURVEY	SURVEYED	DATE
NOTE BOOK	PLOTTED	
NO.	TEMPLATE	
	AREAS	
	CHECKED	

ORIGINAL SURVEY	SURVEYED	DATE
NOTE BOOK	PLOTTED	
NO.	TEMPLATE	
	AREAS	
	CHECKED	

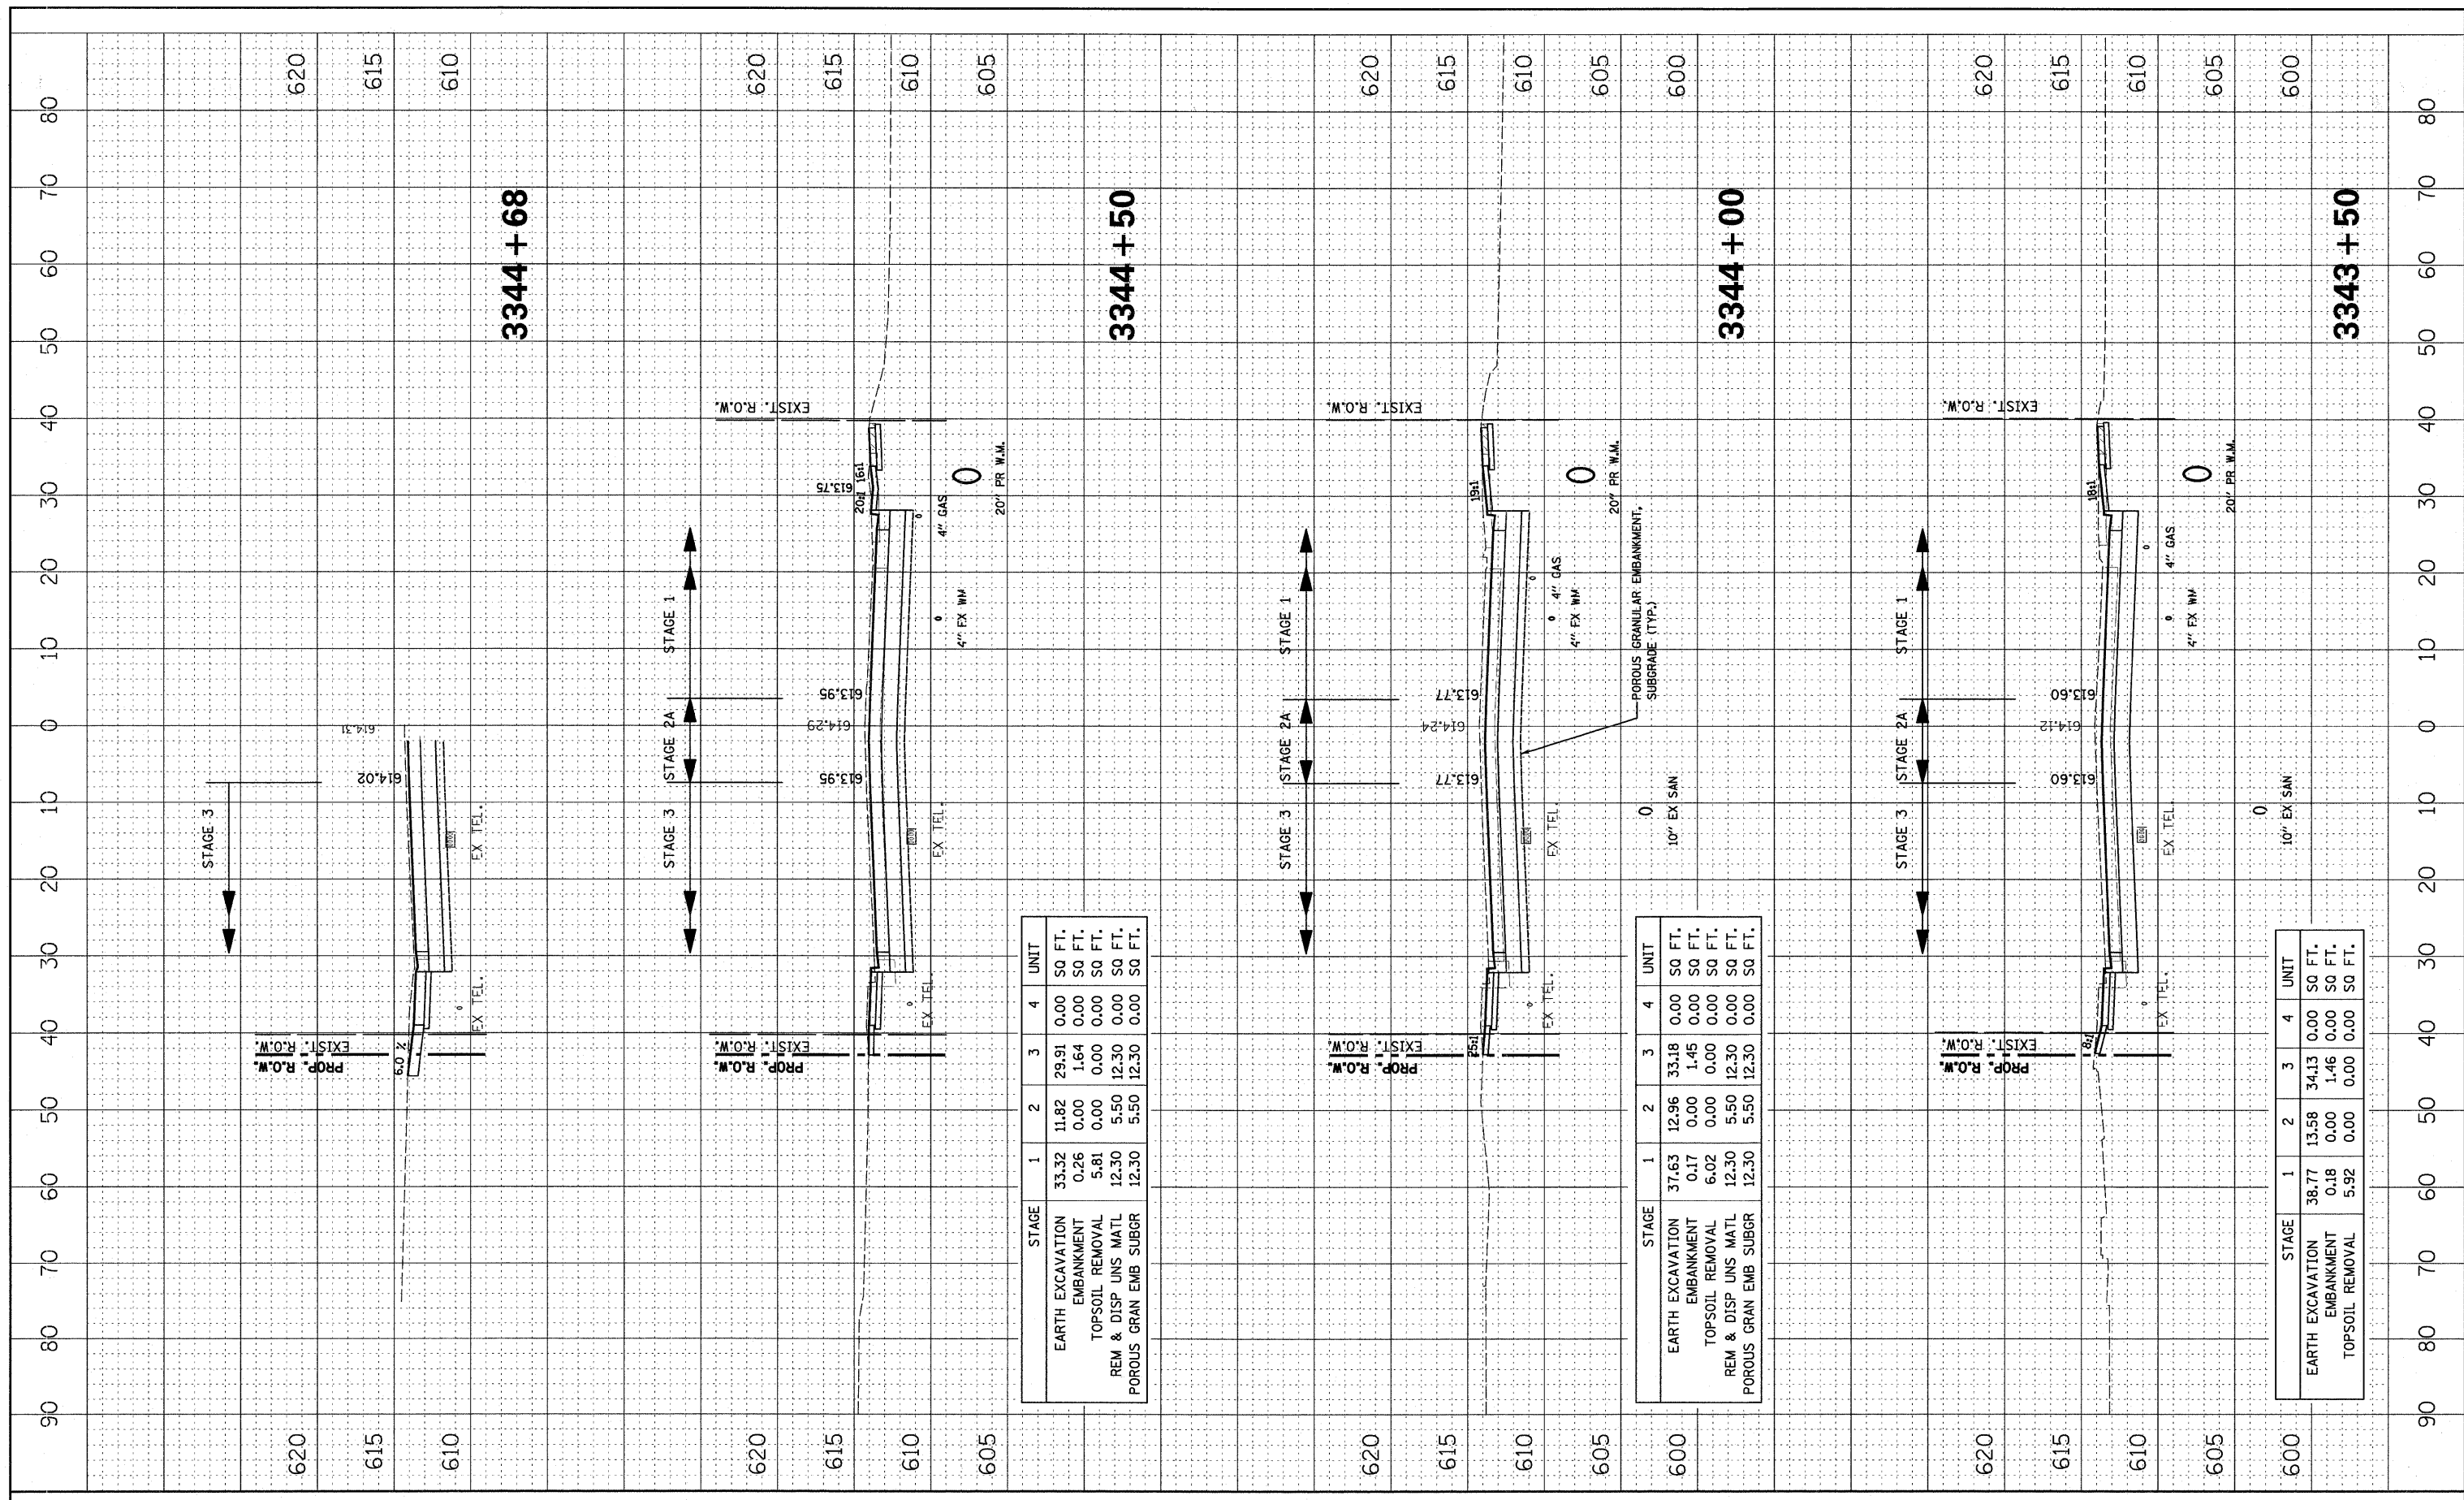

STAGE	1	2	3	4	UNIT
EARTH EXCAVATION	33.32	11.82	29.91	0.00	SQ FT.
EMBANKMENT	0.26	0.00	1.64	0.00	SQ FT.
TOPSOIL REMOVAL	5.81	0.00	0.00	0.00	SQ FT.
REM & DISP UNS MATL	12.30	5.50	12.30	0.00	SQ FT.
POROUS GRAN EMB SUBGR	12.30	5.50	12.30	0.00	SQ FT.

STAGE	1	2	3	4	UNIT
EARTH EXCAVATION	37.63	12.96	33.18	0.00	SQ FT.
EMBANKMENT	0.17	0.00	1.45	0.00	SQ FT.
TOPSOIL REMOVAL	6.02	0.00	0.00	0.00	SQ FT.
REM & DISP UNS MATL	12.30	5.50	12.30	0.00	SQ FT.
POROUS GRAN EMB SUBGR	12.30	5.50	12.30	0.00	SQ FT.

STAGE	1	2	3	4	UNIT
EARTH EXCAVATION	38.77	13.58	34.13	0.00	SQ FT.
EMBANKMENT	0.18	0.00	1.46	0.00	SQ FT.
TOPSOIL REMOVAL	5.92	0.00	0.00	0.00	SQ FT.