


FINAL SURVEY	SURVEYED	BY	DATE
NOTE BOOK	PLOTTED		
AREAS CHECKED	TEMPLATE		
	NO.		

ORIGINAL SURVEY	SURVEYED	BY	DATE
NOTE BOOK	PLOTTED		
AREAS CHECKED	TEMPLATE		
	NO.		

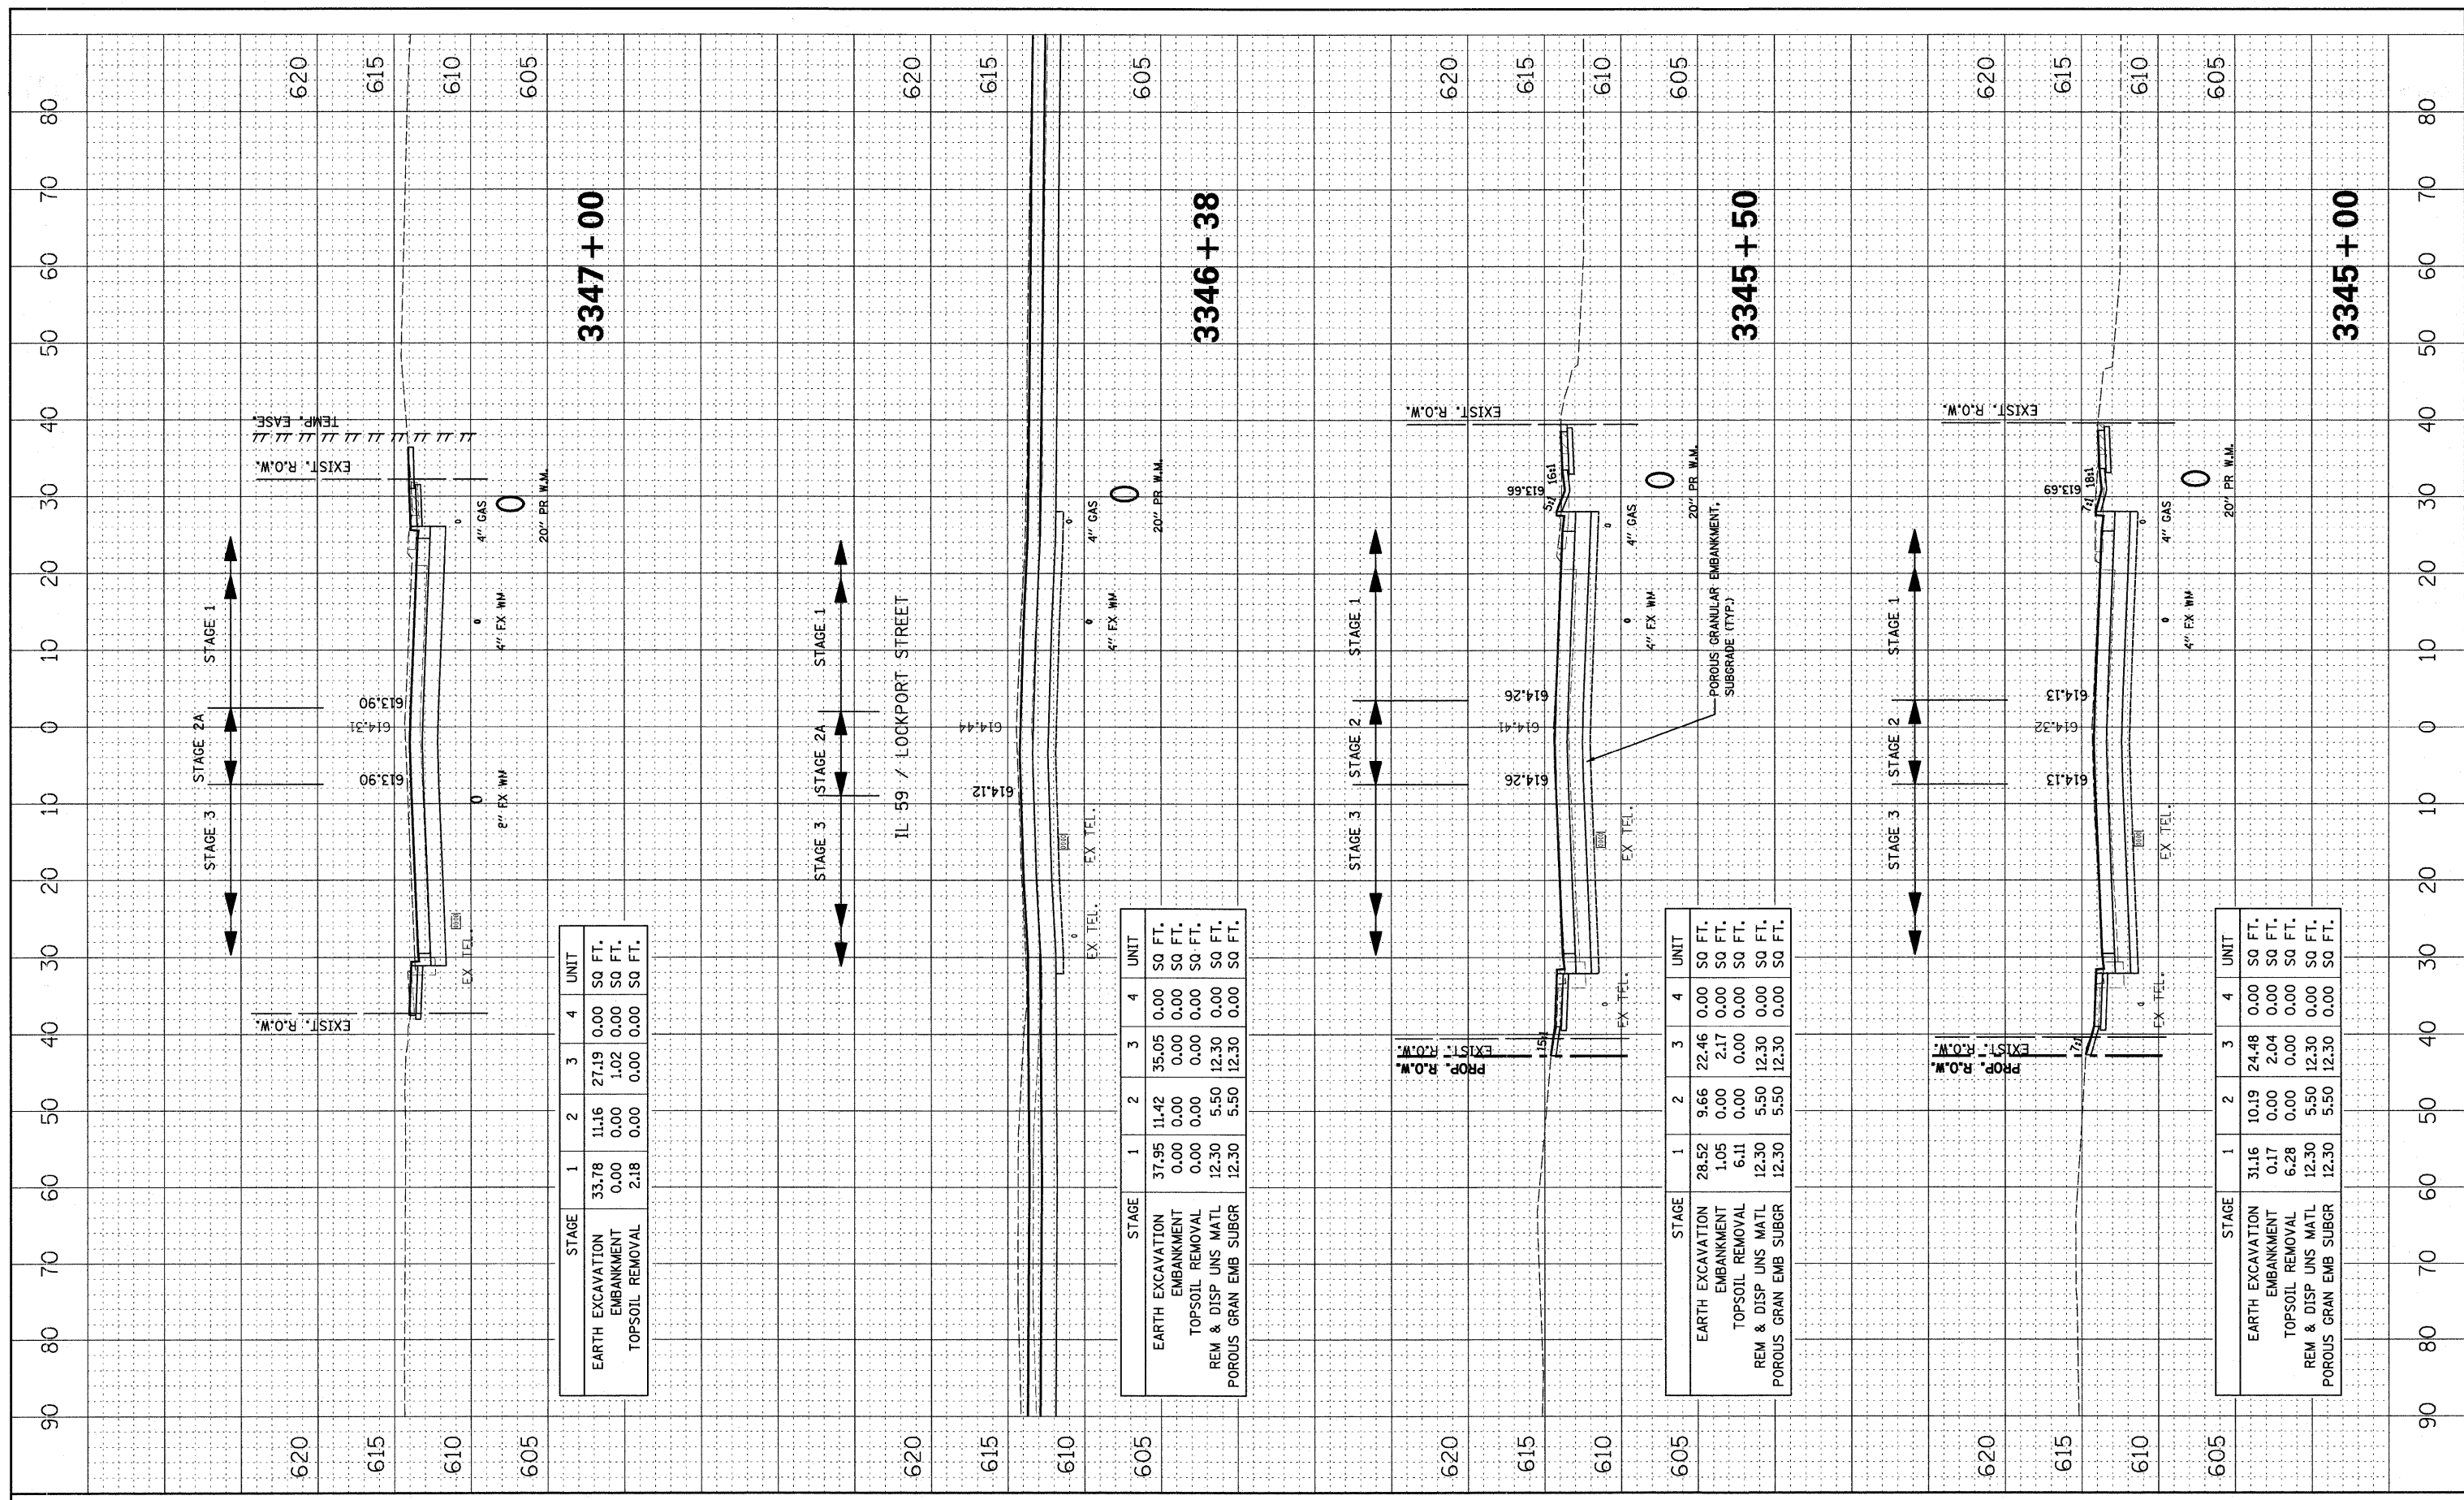

STAGE	1	2	3	4	UNIT
EARTH EXCAVATION	33.78	11.16	27.19	0.00	SQ FT.
EMBANKMENT	0.00	0.00	1.02	0.00	SQ FT.
TOPSOIL REMOVAL	2.18	0.00	0.00	0.00	SQ FT.

STAGE	1	2	3	4	UNIT
EARTH EXCAVATION	37.95	11.42	35.05	0.00	SQ FT.
EMBANKMENT	0.00	0.00	0.00	0.00	SQ FT.
TOPSOIL REMOVAL	0.00	0.00	0.00	0.00	SQ FT.
REM & DISP UNS MATL	12.30	5.50	12.30	0.00	SQ FT.
POROUS GRAN EMB SUBGR	12.30	5.50	12.30	0.00	SQ FT.

STAGE	1	2	3	4	UNIT
EARTH EXCAVATION	28.52	9.66	22.46	0.00	SQ FT.
EMBANKMENT	1.05	0.00	2.17	0.00	SQ FT.
TOPSOIL REMOVAL	6.11	0.00	0.00	0.00	SQ FT.
REM & DISP UNS MATL	12.30	5.50	12.30	0.00	SQ FT.
POROUS GRAN EMB SUBGR	12.30	5.50	12.30	0.00	SQ FT.

STAGE	1	2	3	4	UNIT
EARTH EXCAVATION	31.16	10.19	24.48	0.00	SQ FT.
EMBANKMENT	0.17	0.00	2.04	0.00	SQ FT.
TOPSOIL REMOVAL	6.28	0.00	0.00	0.00	SQ FT.
REM & DISP UNS MATL	12.30	5.50	12.30	0.00	SQ FT.
POROUS GRAN EMB SUBGR	12.30	5.50	12.30	0.00	SQ FT.