

FINAL SURVEY PLOTTED TEMPLATE AREAS CHECKED


BY: _____ DATE: _____

NO. _____

ORIGINAL SURVEY PLOTTED TEMPLATE AREAS CHECKED

BY: _____ DATE: _____

NO. _____

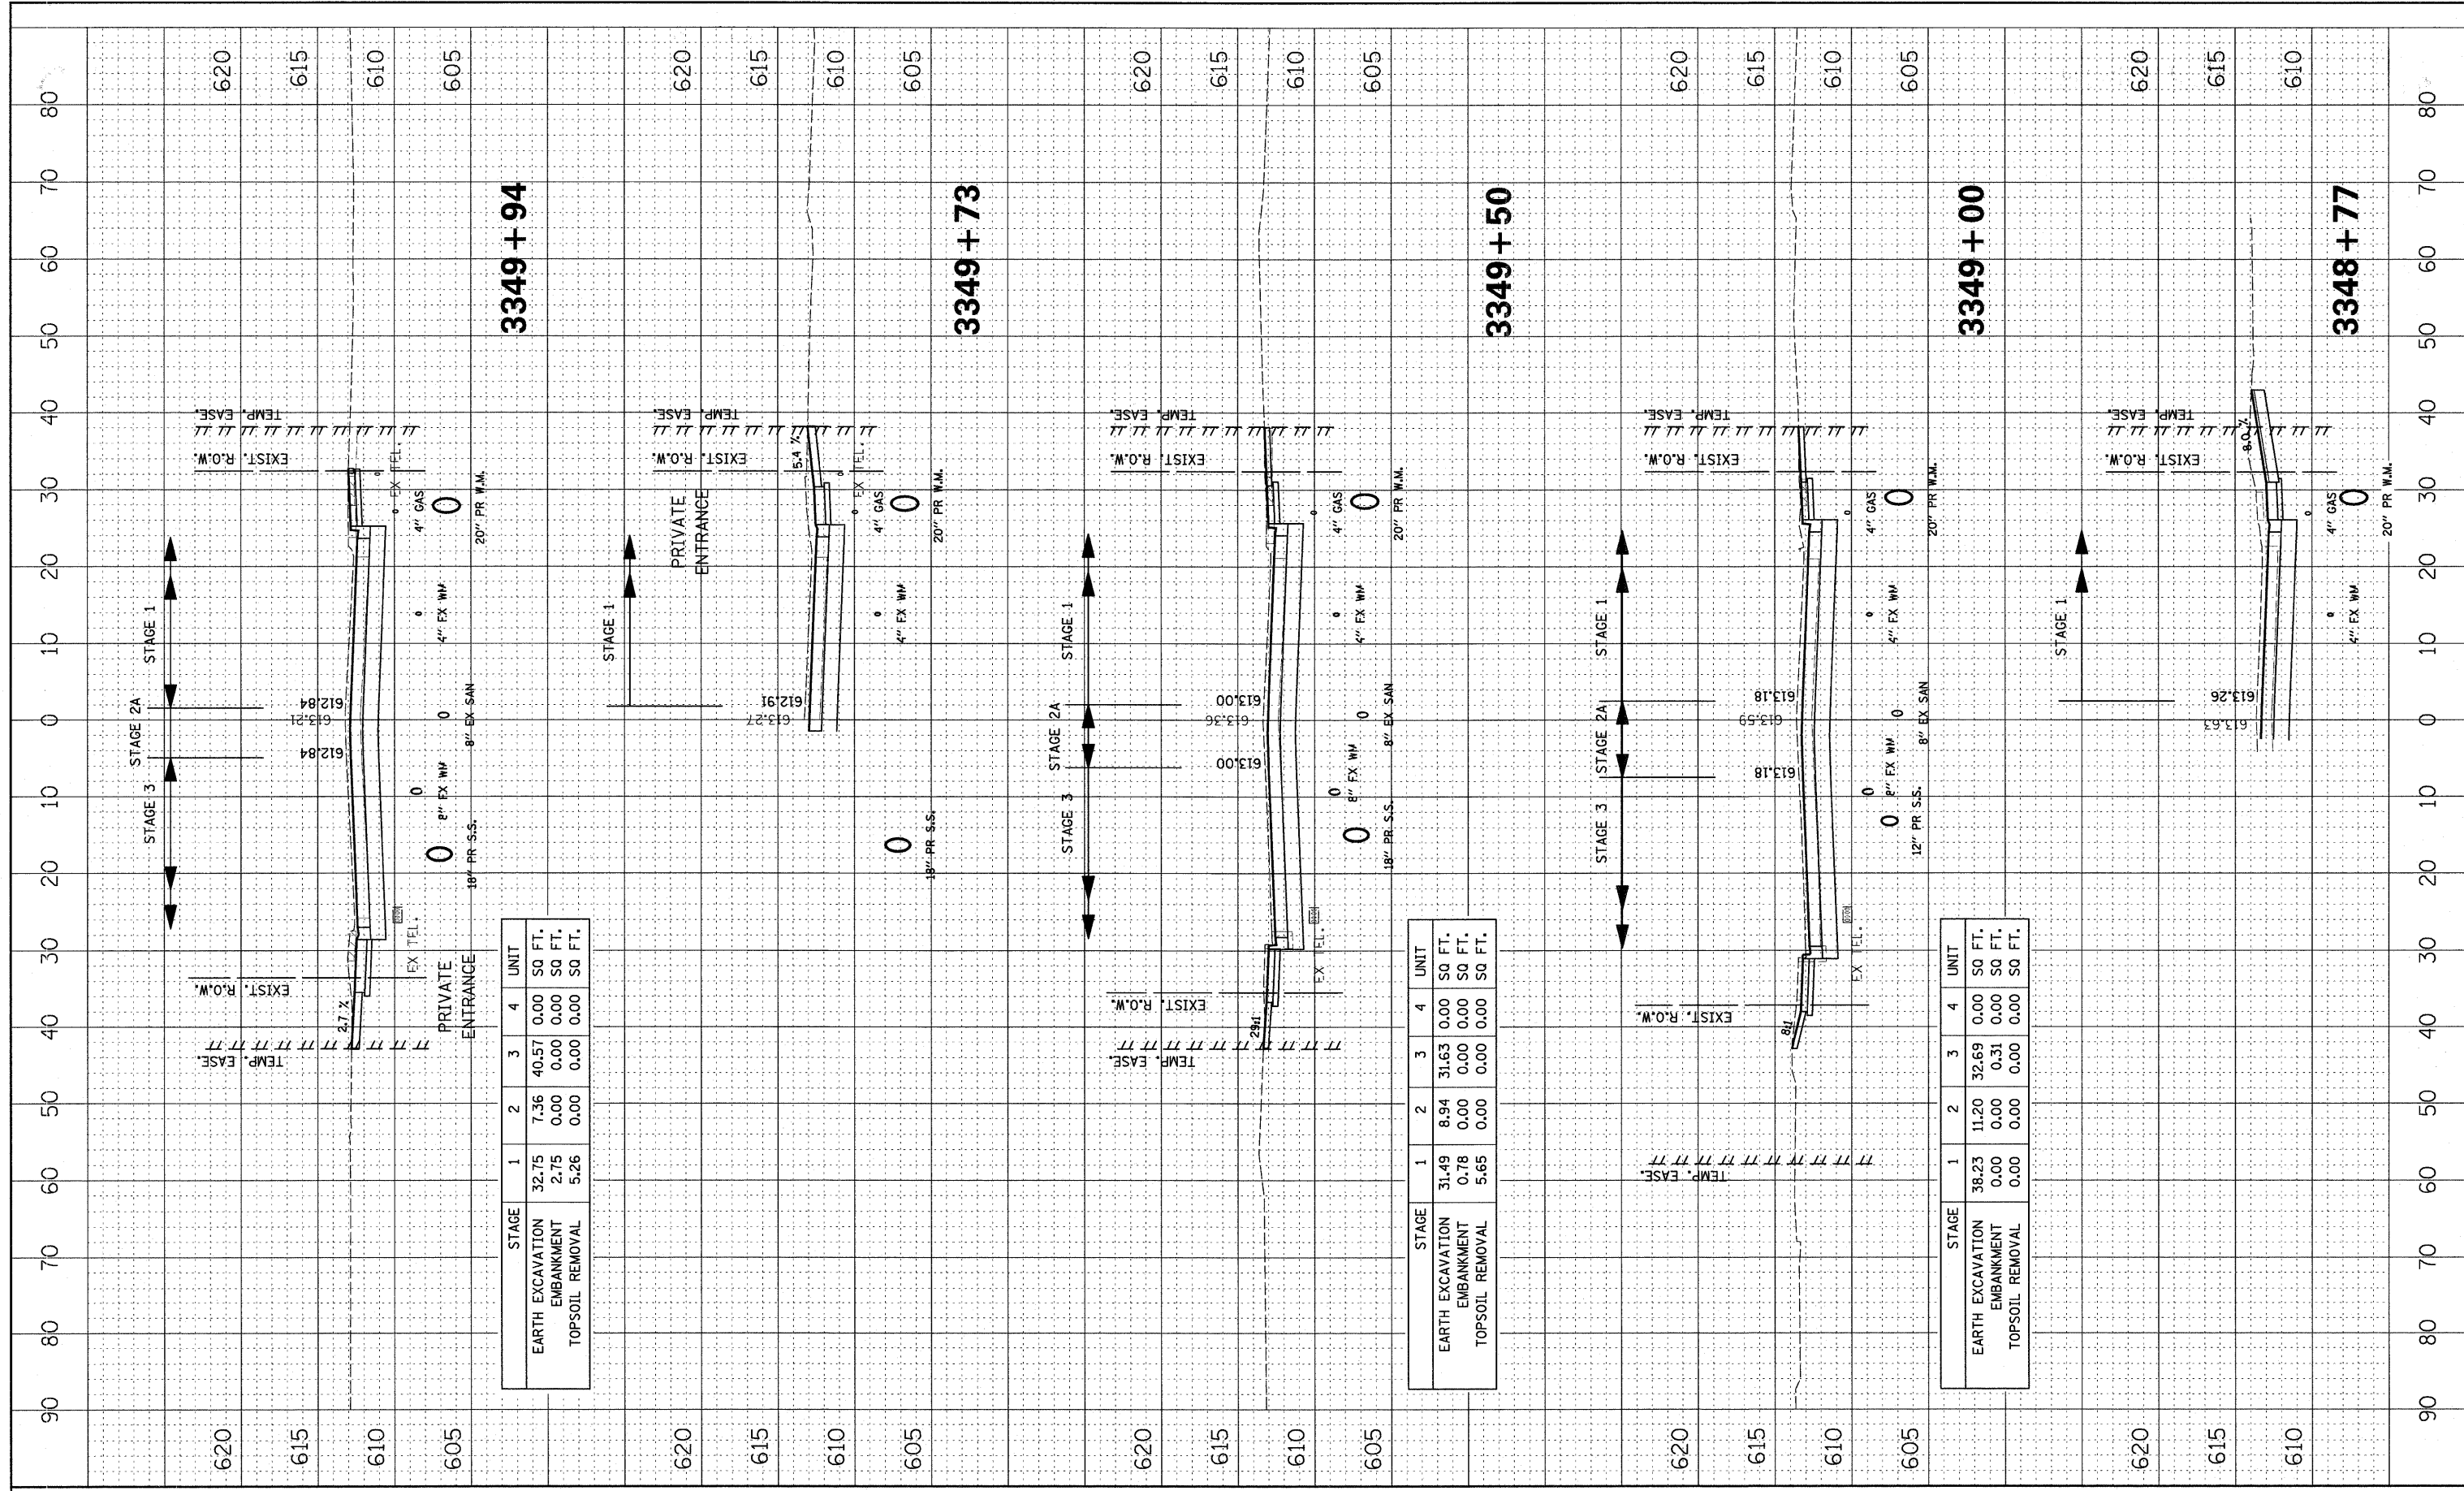

STAGE	1	2	3	4	UNIT
EARTH EXCAVATION	32.75	7.36	40.57	0.00	SQ FT.
EMBANKMENT	2.75	0.00	0.00	0.00	SQ FT.
TOPSOIL REMOVAL	5.26	0.00	0.00	0.00	SQ FT.

STAGE	1	2	3	4	UNIT
EARTH EXCAVATION	31.49	8.94	31.63	0.00	SQ FT.
EMBANKMENT	0.78	0.00	0.00	0.00	SQ FT.
TOPSOIL REMOVAL	5.65	0.00	0.00	0.00	SQ FT.

STAGE	1	2	3	4	UNIT
EARTH EXCAVATION	38.23	11.20	32.69	0.00	SQ FT.
EMBANKMENT	0.00	0.00	0.31	0.00	SQ FT.
TOPSOIL REMOVAL	0.00	0.00	0.00	0.00	SQ FT.