


FINAL SURVEY SURVEYED PLOTTED TEMPLATE NOTE BOOK AREAS CHECKED

ORIGINAL SURVEY SURVEYED PLOTTED TEMPLATE NOTE BOOK AREAS CHECKED

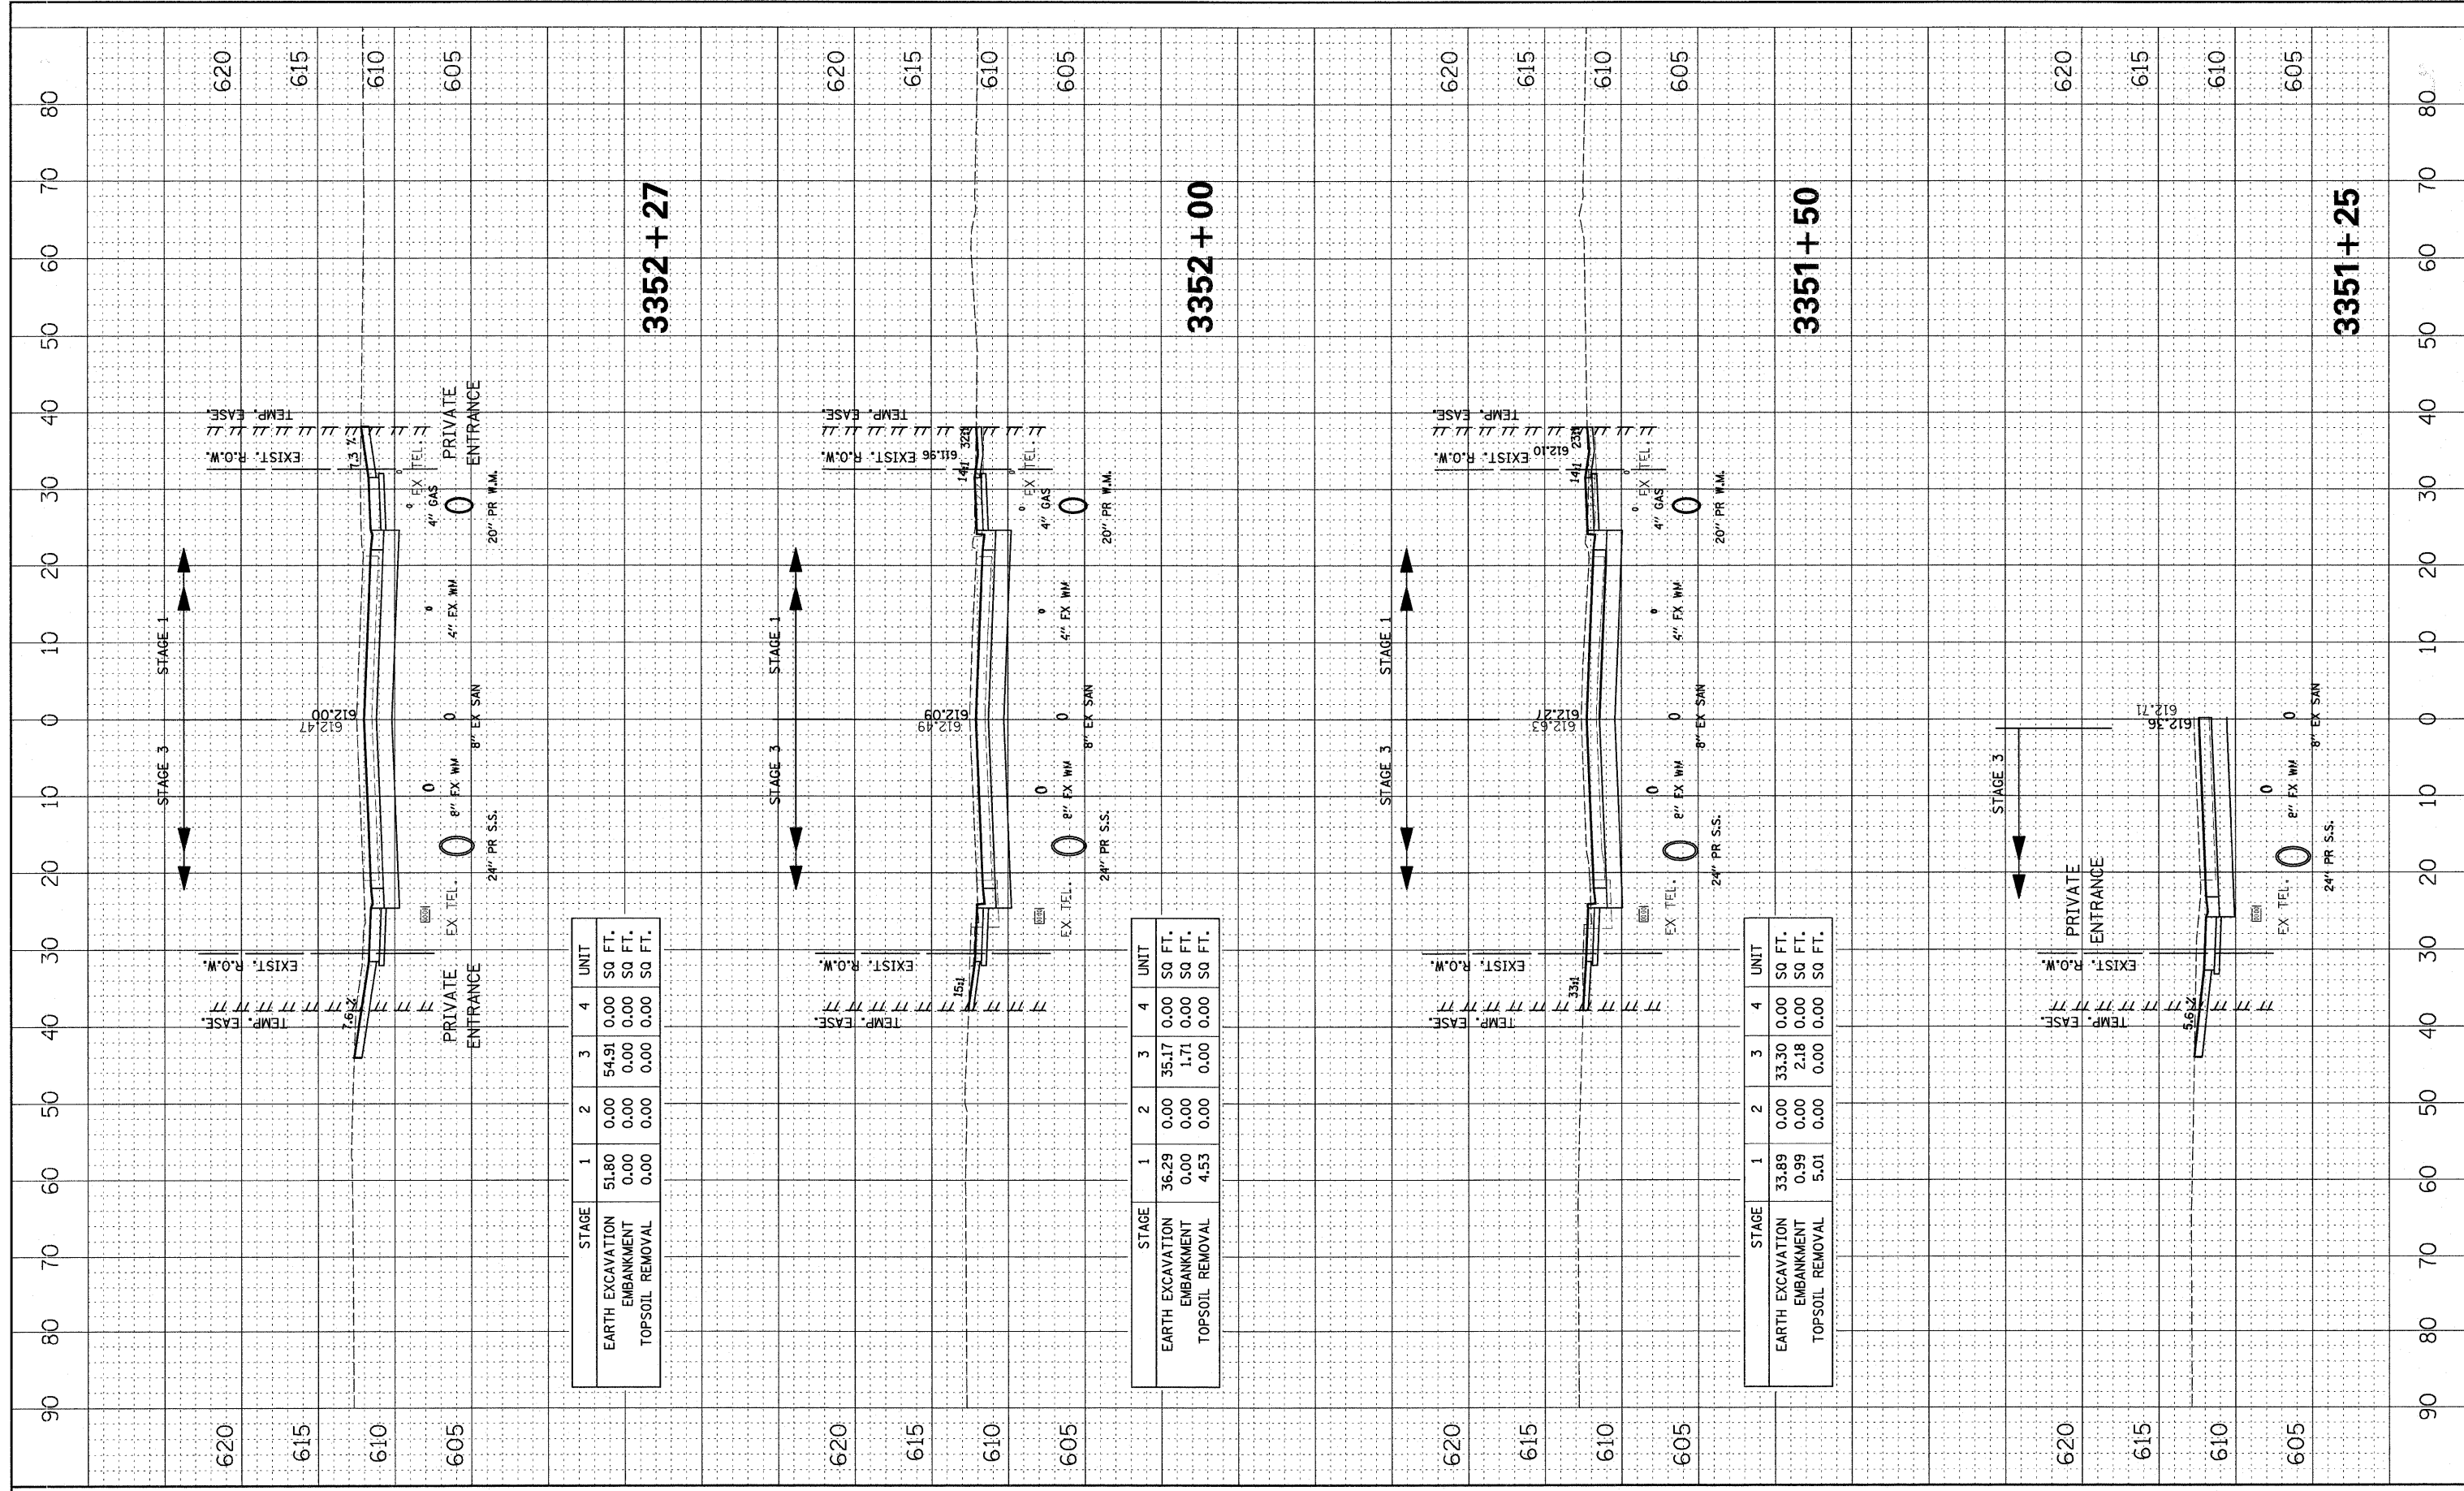

STAGE	1	2	3	4	UNIT
EARTH EXCAVATION	51.80	0.00	54.91	0.00	SQ FT.
EMBANKMENT	0.00	0.00	0.00	0.00	SQ FT.
TOPSOIL REMOVAL	0.00	0.00	0.00	0.00	SQ FT.

STAGE	1	2	3	4	UNIT
EARTH EXCAVATION	36.29	0.00	35.17	0.00	SQ FT.
EMBANKMENT	0.00	0.00	1.71	0.00	SQ FT.
TOPSOIL REMOVAL	4.53	0.00	0.00	0.00	SQ FT.

STAGE	1	2	3	4	UNIT
EARTH EXCAVATION	33.89	0.00	33.30	0.00	SQ FT.
EMBANKMENT	0.99	0.00	2.18	0.00	SQ FT.
TOPSOIL REMOVAL	5.01	0.00	0.00	0.00	SQ FT.