


FINAL SURVEY	SURVEYED	BY	DATE
NOTE BOOK	PLOTTED		
AREAS CHECKED	TEMPLATE		
NO.	AREAS CHECKED		

ORIGINAL SURVEY	SURVEYED	BY	DATE
NOTE BOOK	PLOTTED		
AREAS CHECKED	TEMPLATE		
NO.	AREAS CHECKED		

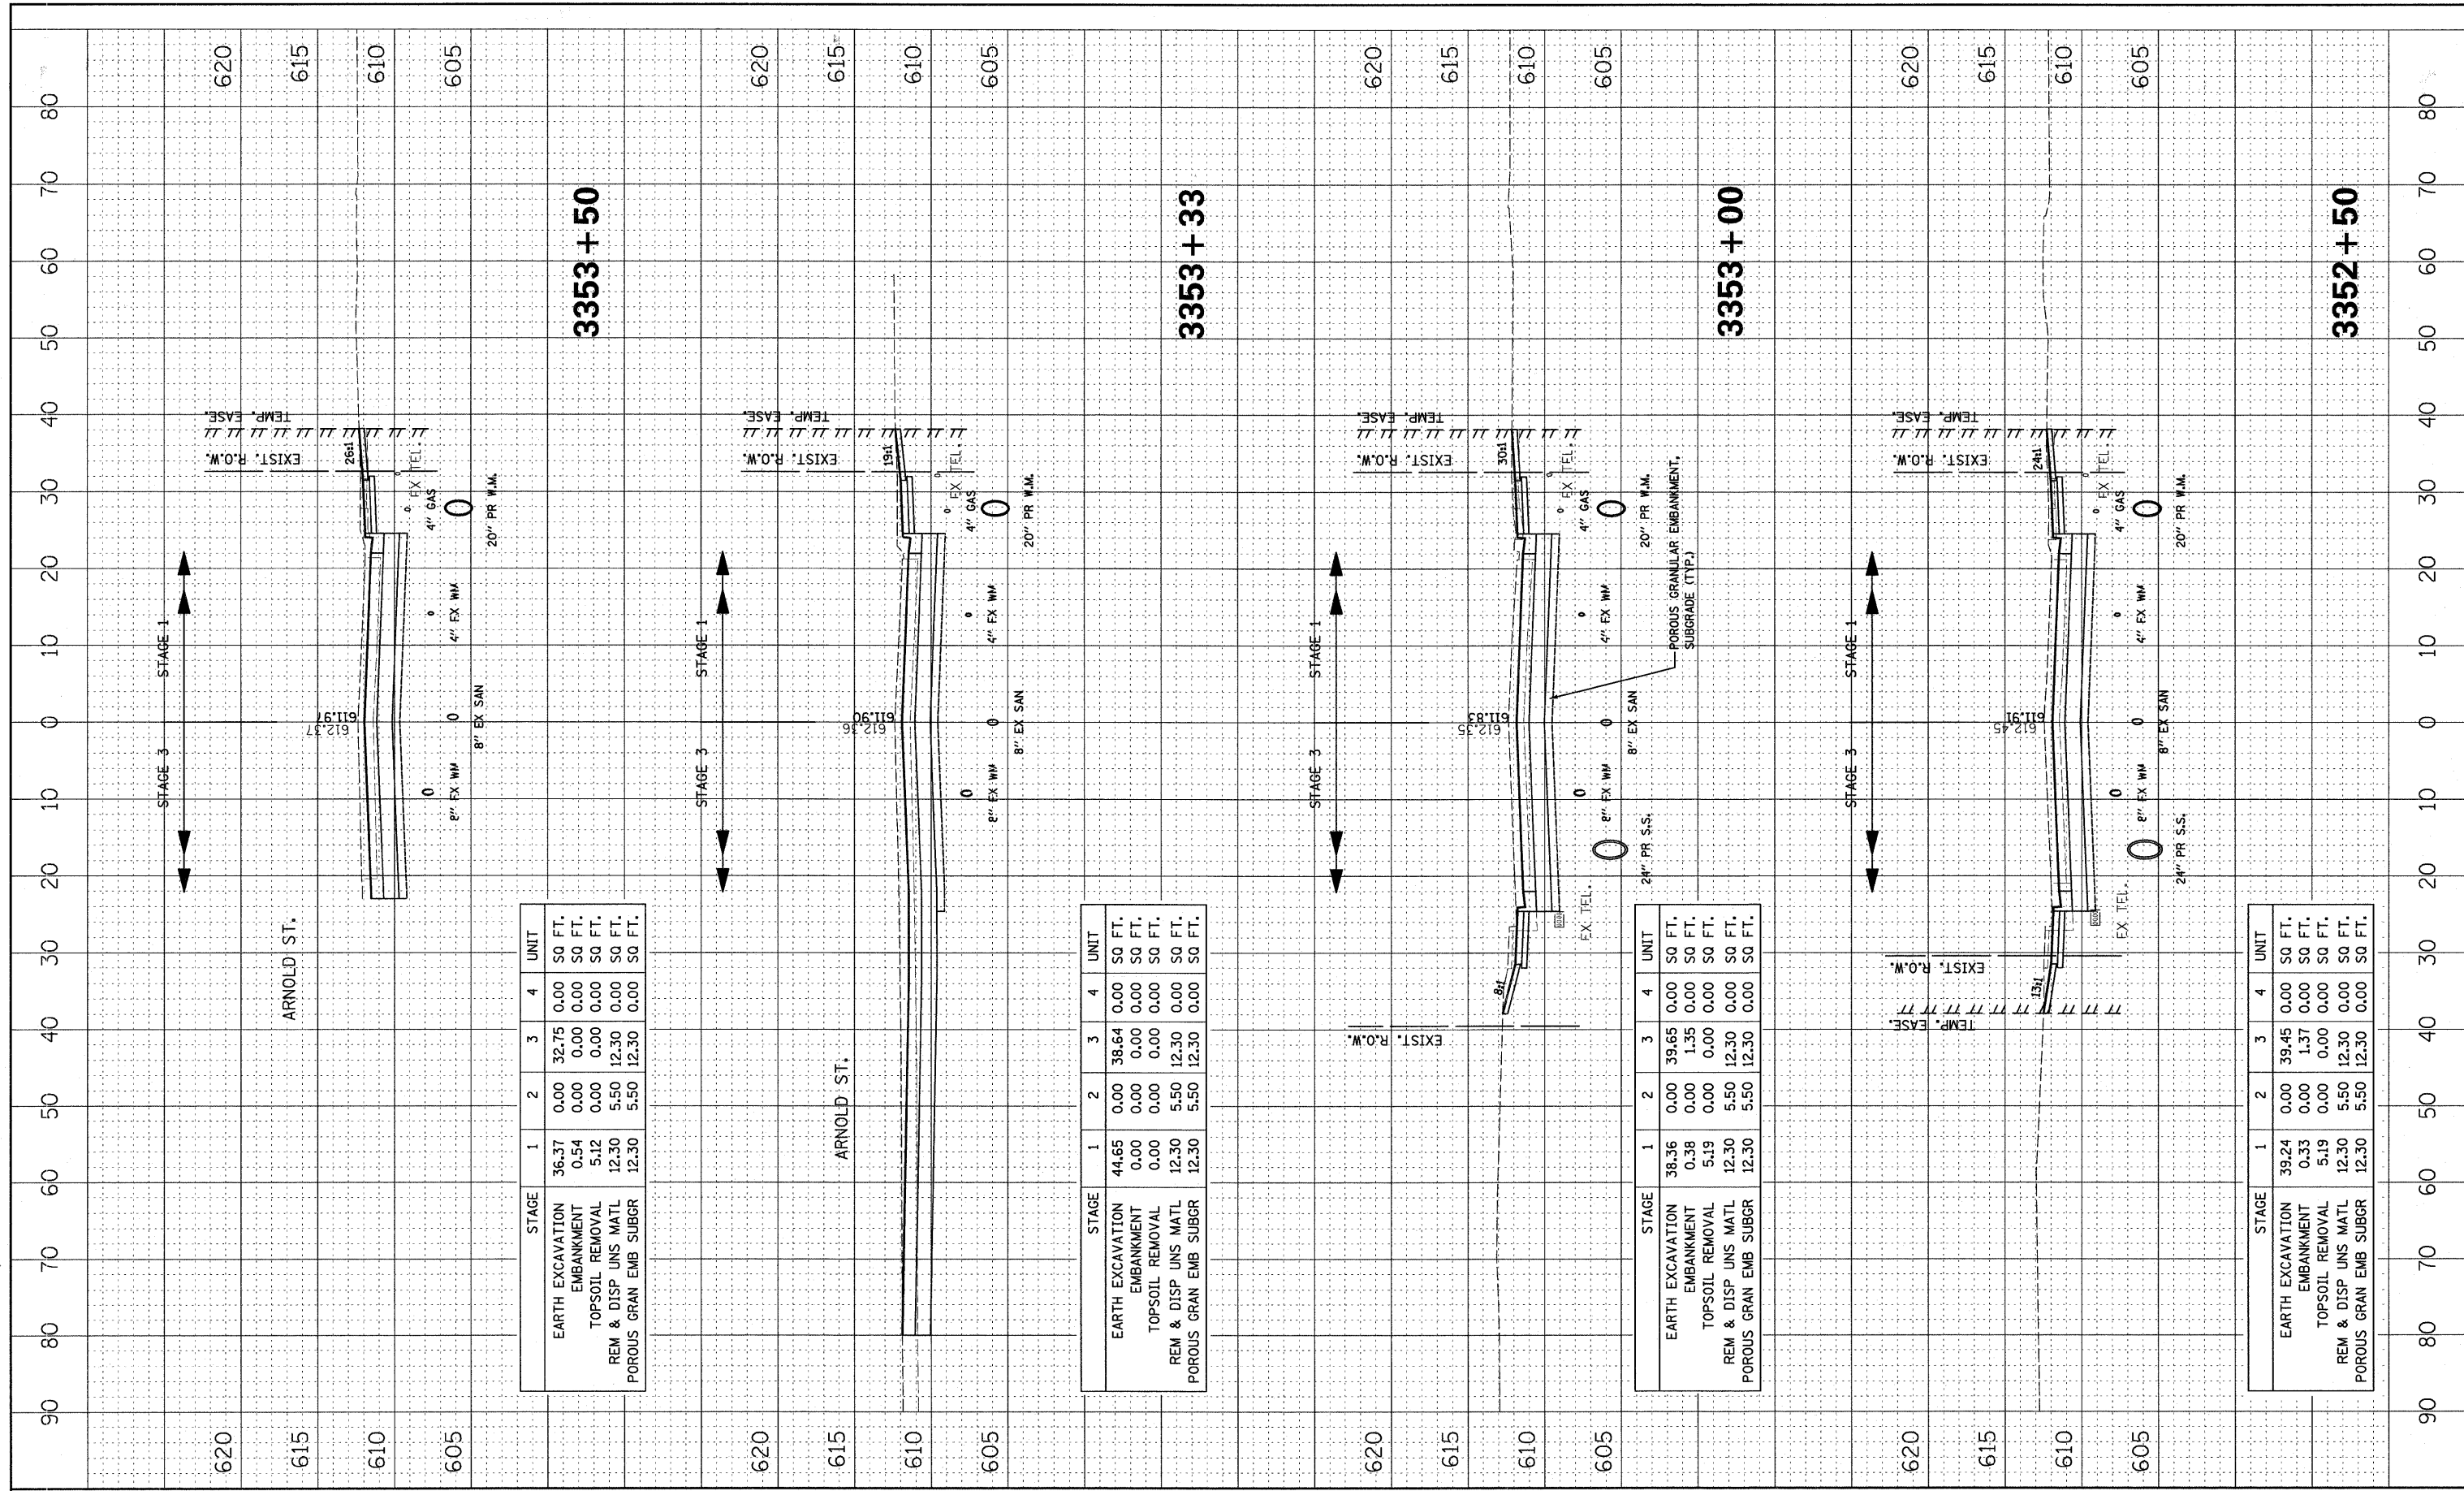

STAGE	1	2	3	4	UNIT
EARTH EXCAVATION	36.37	0.00	32.75	0.00	SQ FT.
EMBANKMENT	0.54	0.00	0.00	0.00	SQ FT.
TOPSOIL REMOVAL	5.12	0.00	0.00	0.00	SQ FT.
REM & DISP UNS MATL	12.30	5.50	12.30	0.00	SQ FT.
POROUS GRAN EMB SUBGR	12.30	5.50	12.30	0.00	SQ FT.

STAGE	1	2	3	4	UNIT
EARTH EXCAVATION	44.65	0.00	38.64	0.00	SQ FT.
EMBANKMENT	0.00	0.00	0.00	0.00	SQ FT.
TOPSOIL REMOVAL	0.00	0.00	0.00	0.00	SQ FT.
REM & DISP UNS MATL	12.30	5.50	12.30	0.00	SQ FT.
POROUS GRAN EMB SUBGR	12.30	5.50	12.30	0.00	SQ FT.

STAGE	1	2	3	4	UNIT
EARTH EXCAVATION	38.36	0.00	39.65	0.00	SQ FT.
EMBANKMENT	0.38	0.00	1.35	0.00	SQ FT.
TOPSOIL REMOVAL	5.19	0.00	0.00	0.00	SQ FT.
REM & DISP UNS MATL	12.30	5.50	12.30	0.00	SQ FT.
POROUS GRAN EMB SUBGR	12.30	5.50	12.30	0.00	SQ FT.

STAGE	1	2	3	4	UNIT
EARTH EXCAVATION	39.24	0.00	39.45	0.00	SQ FT.
EMBANKMENT	0.33	0.00	1.37	0.00	SQ FT.
TOPSOIL REMOVAL	5.19	0.00	0.00	0.00	SQ FT.
REM & DISP UNS MATL	12.30	5.50	12.30	0.00	SQ FT.
POROUS GRAN EMB SUBGR	12.30	5.50	12.30	0.00	SQ FT.