


BY: _____ DATE: _____
 SURVEYED _____
 PLOTTED _____
 NOTE BOOK _____
 AREAS CHECKED _____

BY: _____ DATE: _____
 SURVEYED _____
 PLOTTED _____
 NOTE BOOK _____
 AREAS CHECKED _____

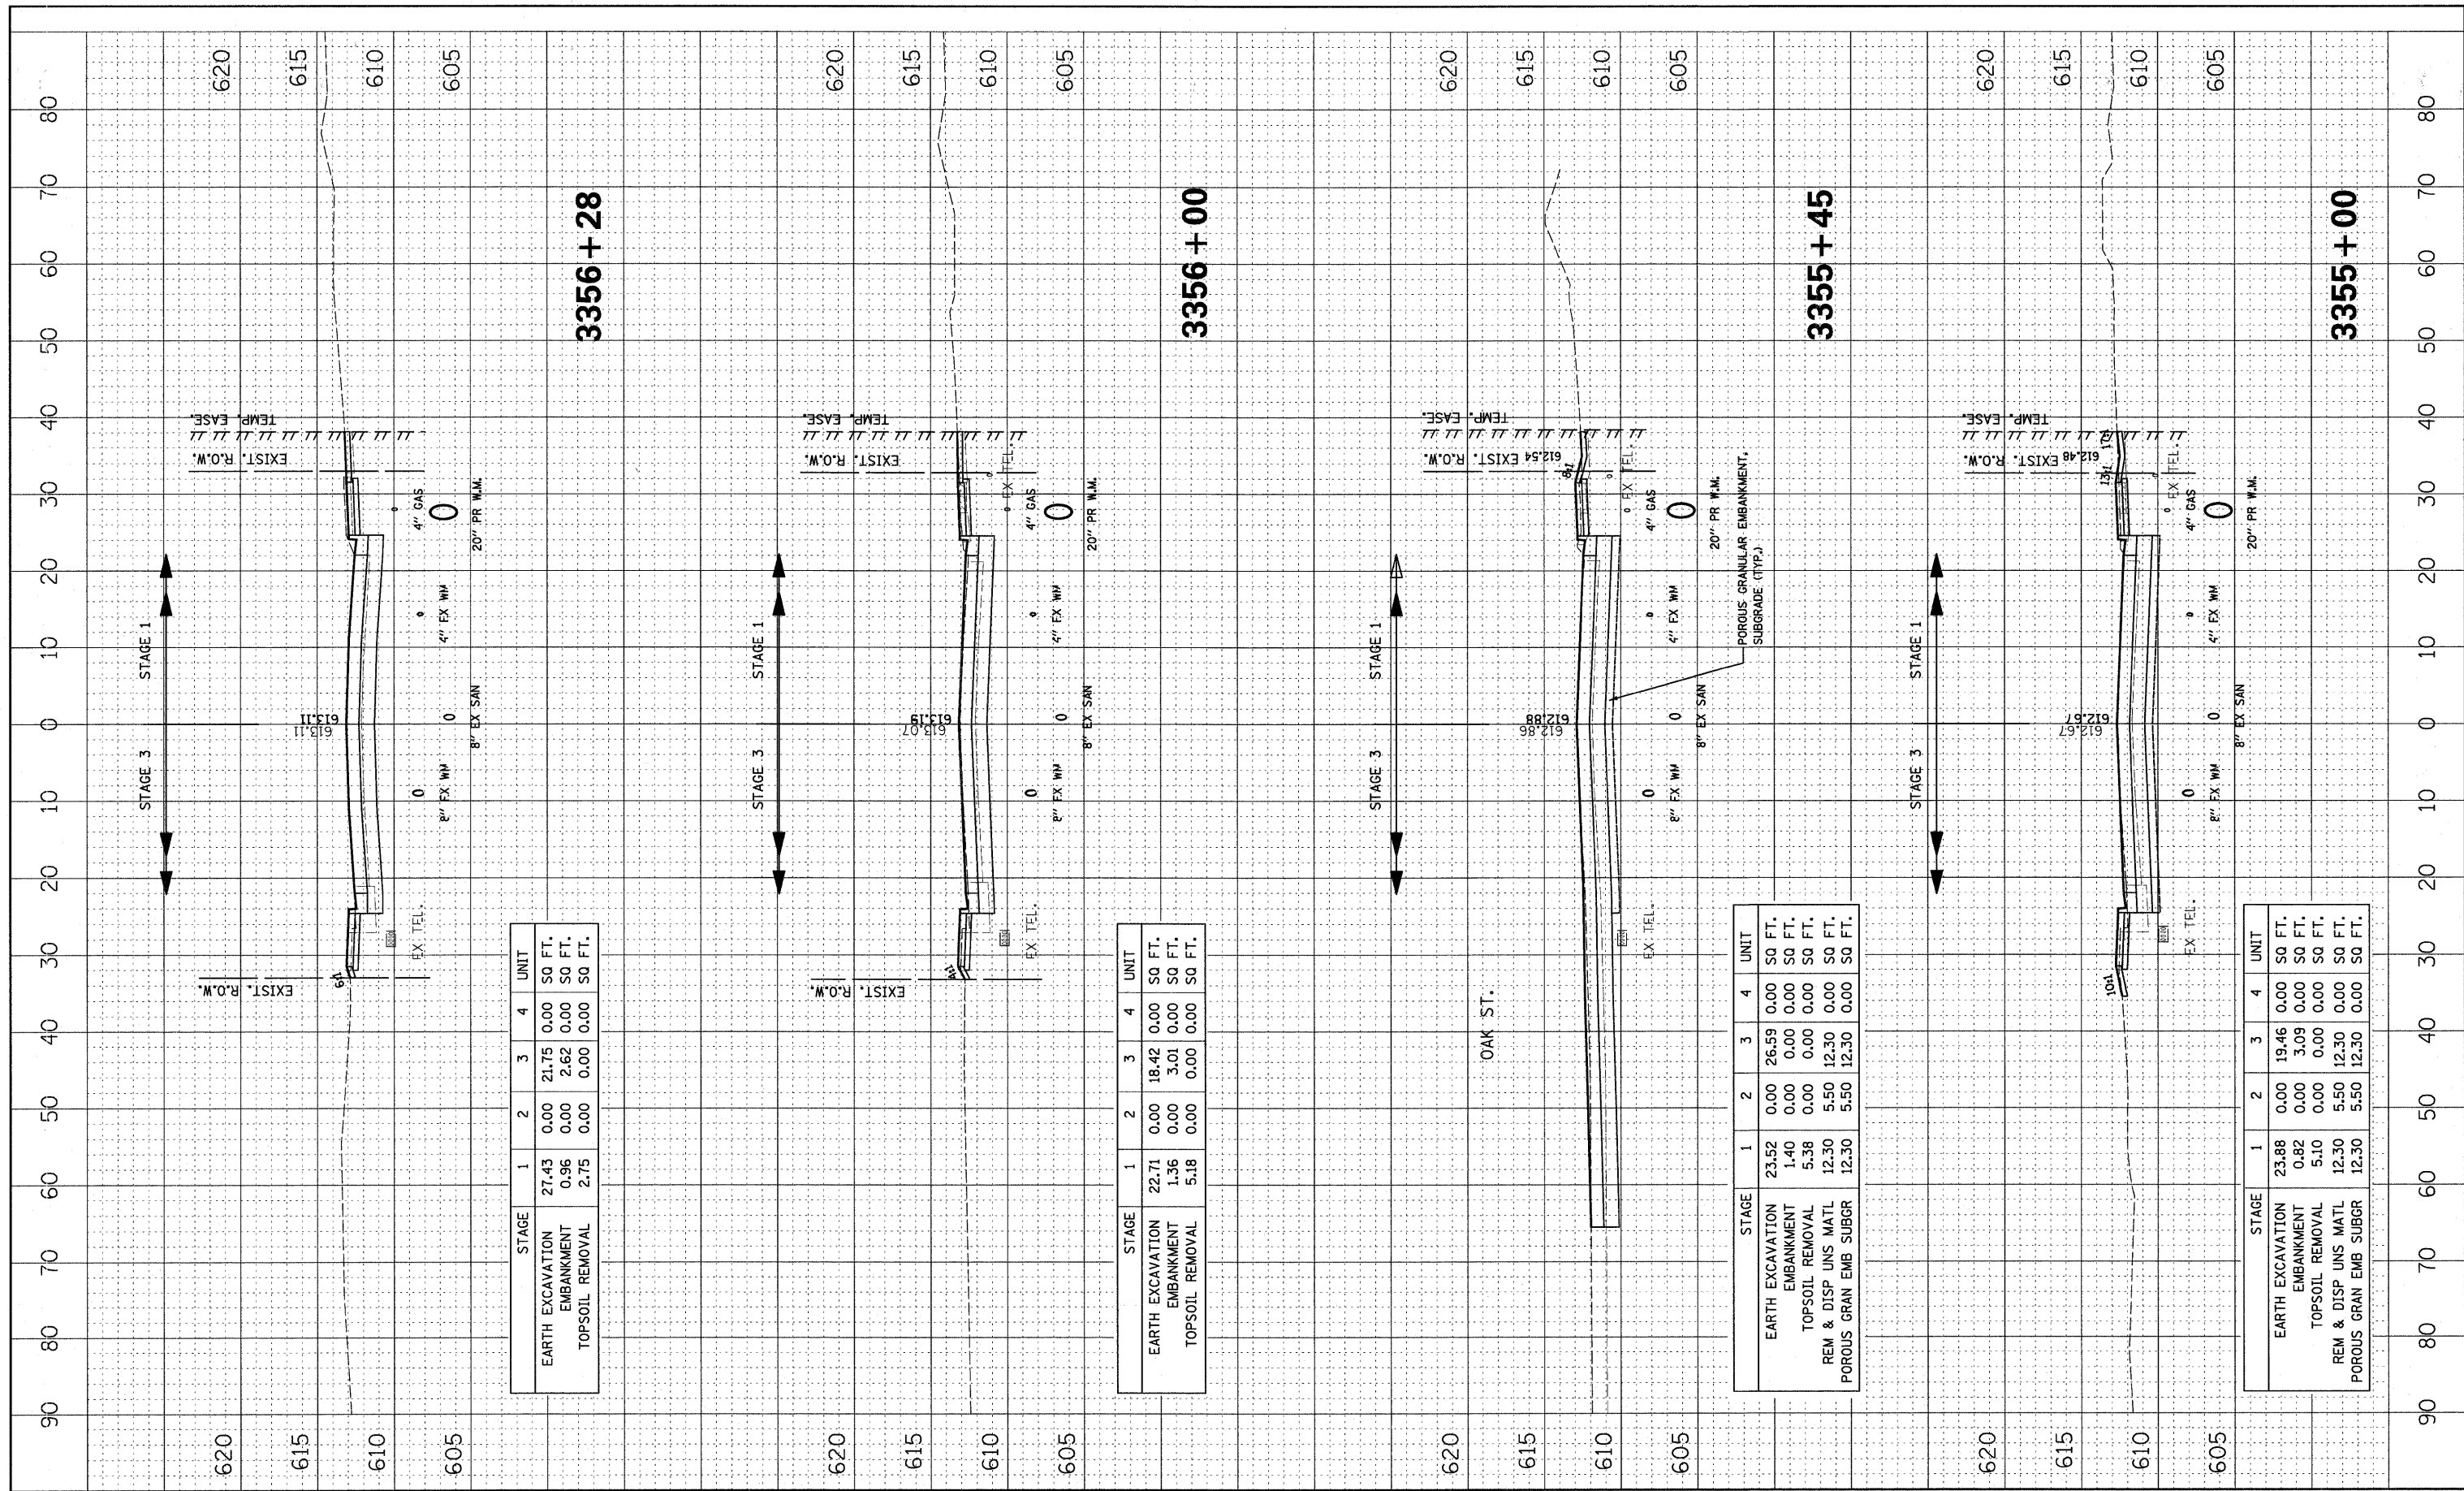

STAGE	1	2	3	4	UNIT
EARTH EXCAVATION	27.43	0.00	21.75	0.00	SQ FT.
EMBANKMENT	0.96	0.00	2.62	0.00	SQ FT.
TOPSOIL REMOVAL	2.75	0.00	0.00	0.00	SQ FT.

STAGE	1	2	3	4	UNIT
EARTH EXCAVATION	22.71	0.00	18.42	0.00	SQ FT.
EMBANKMENT	1.36	0.00	3.01	0.00	SQ FT.
TOPSOIL REMOVAL	5.18	0.00	0.00	0.00	SQ FT.

STAGE	1	2	3	4	UNIT
EARTH EXCAVATION	23.52	0.00	26.59	0.00	SQ FT.
EMBANKMENT	1.40	0.00	0.00	0.00	SQ FT.
TOPSOIL REMOVAL	5.38	0.00	0.00	0.00	SQ FT.
REM & DISP UNS MATL	12.30	5.50	12.30	0.00	SQ FT.
POROUS GRAN EMB SUBGR	12.30	5.50	12.30	0.00	SQ FT.

STAGE	1	2	3	4	UNIT
EARTH EXCAVATION	23.88	0.00	19.46	0.00	SQ FT.
EMBANKMENT	0.82	0.00	3.09	0.00	SQ FT.
TOPSOIL REMOVAL	5.10	0.00	0.00	0.00	SQ FT.
REM & DISP UNS MATL	12.30	5.50	12.30	0.00	SQ FT.
POROUS GRAN EMB SUBGR	12.30	5.50	12.30	0.00	SQ FT.