


BY: _____ DATE: _____
 SURVEYED _____
 PLOTTED _____
 NOTE BOOK _____
 TEMPLATE _____
 AREAS CHECKED _____
 NO. _____

BY: _____ DATE: _____
 SURVEYED _____
 PLOTTED _____
 NOTE BOOK _____
 TEMPLATE _____
 AREAS CHECKED _____
 NO. _____

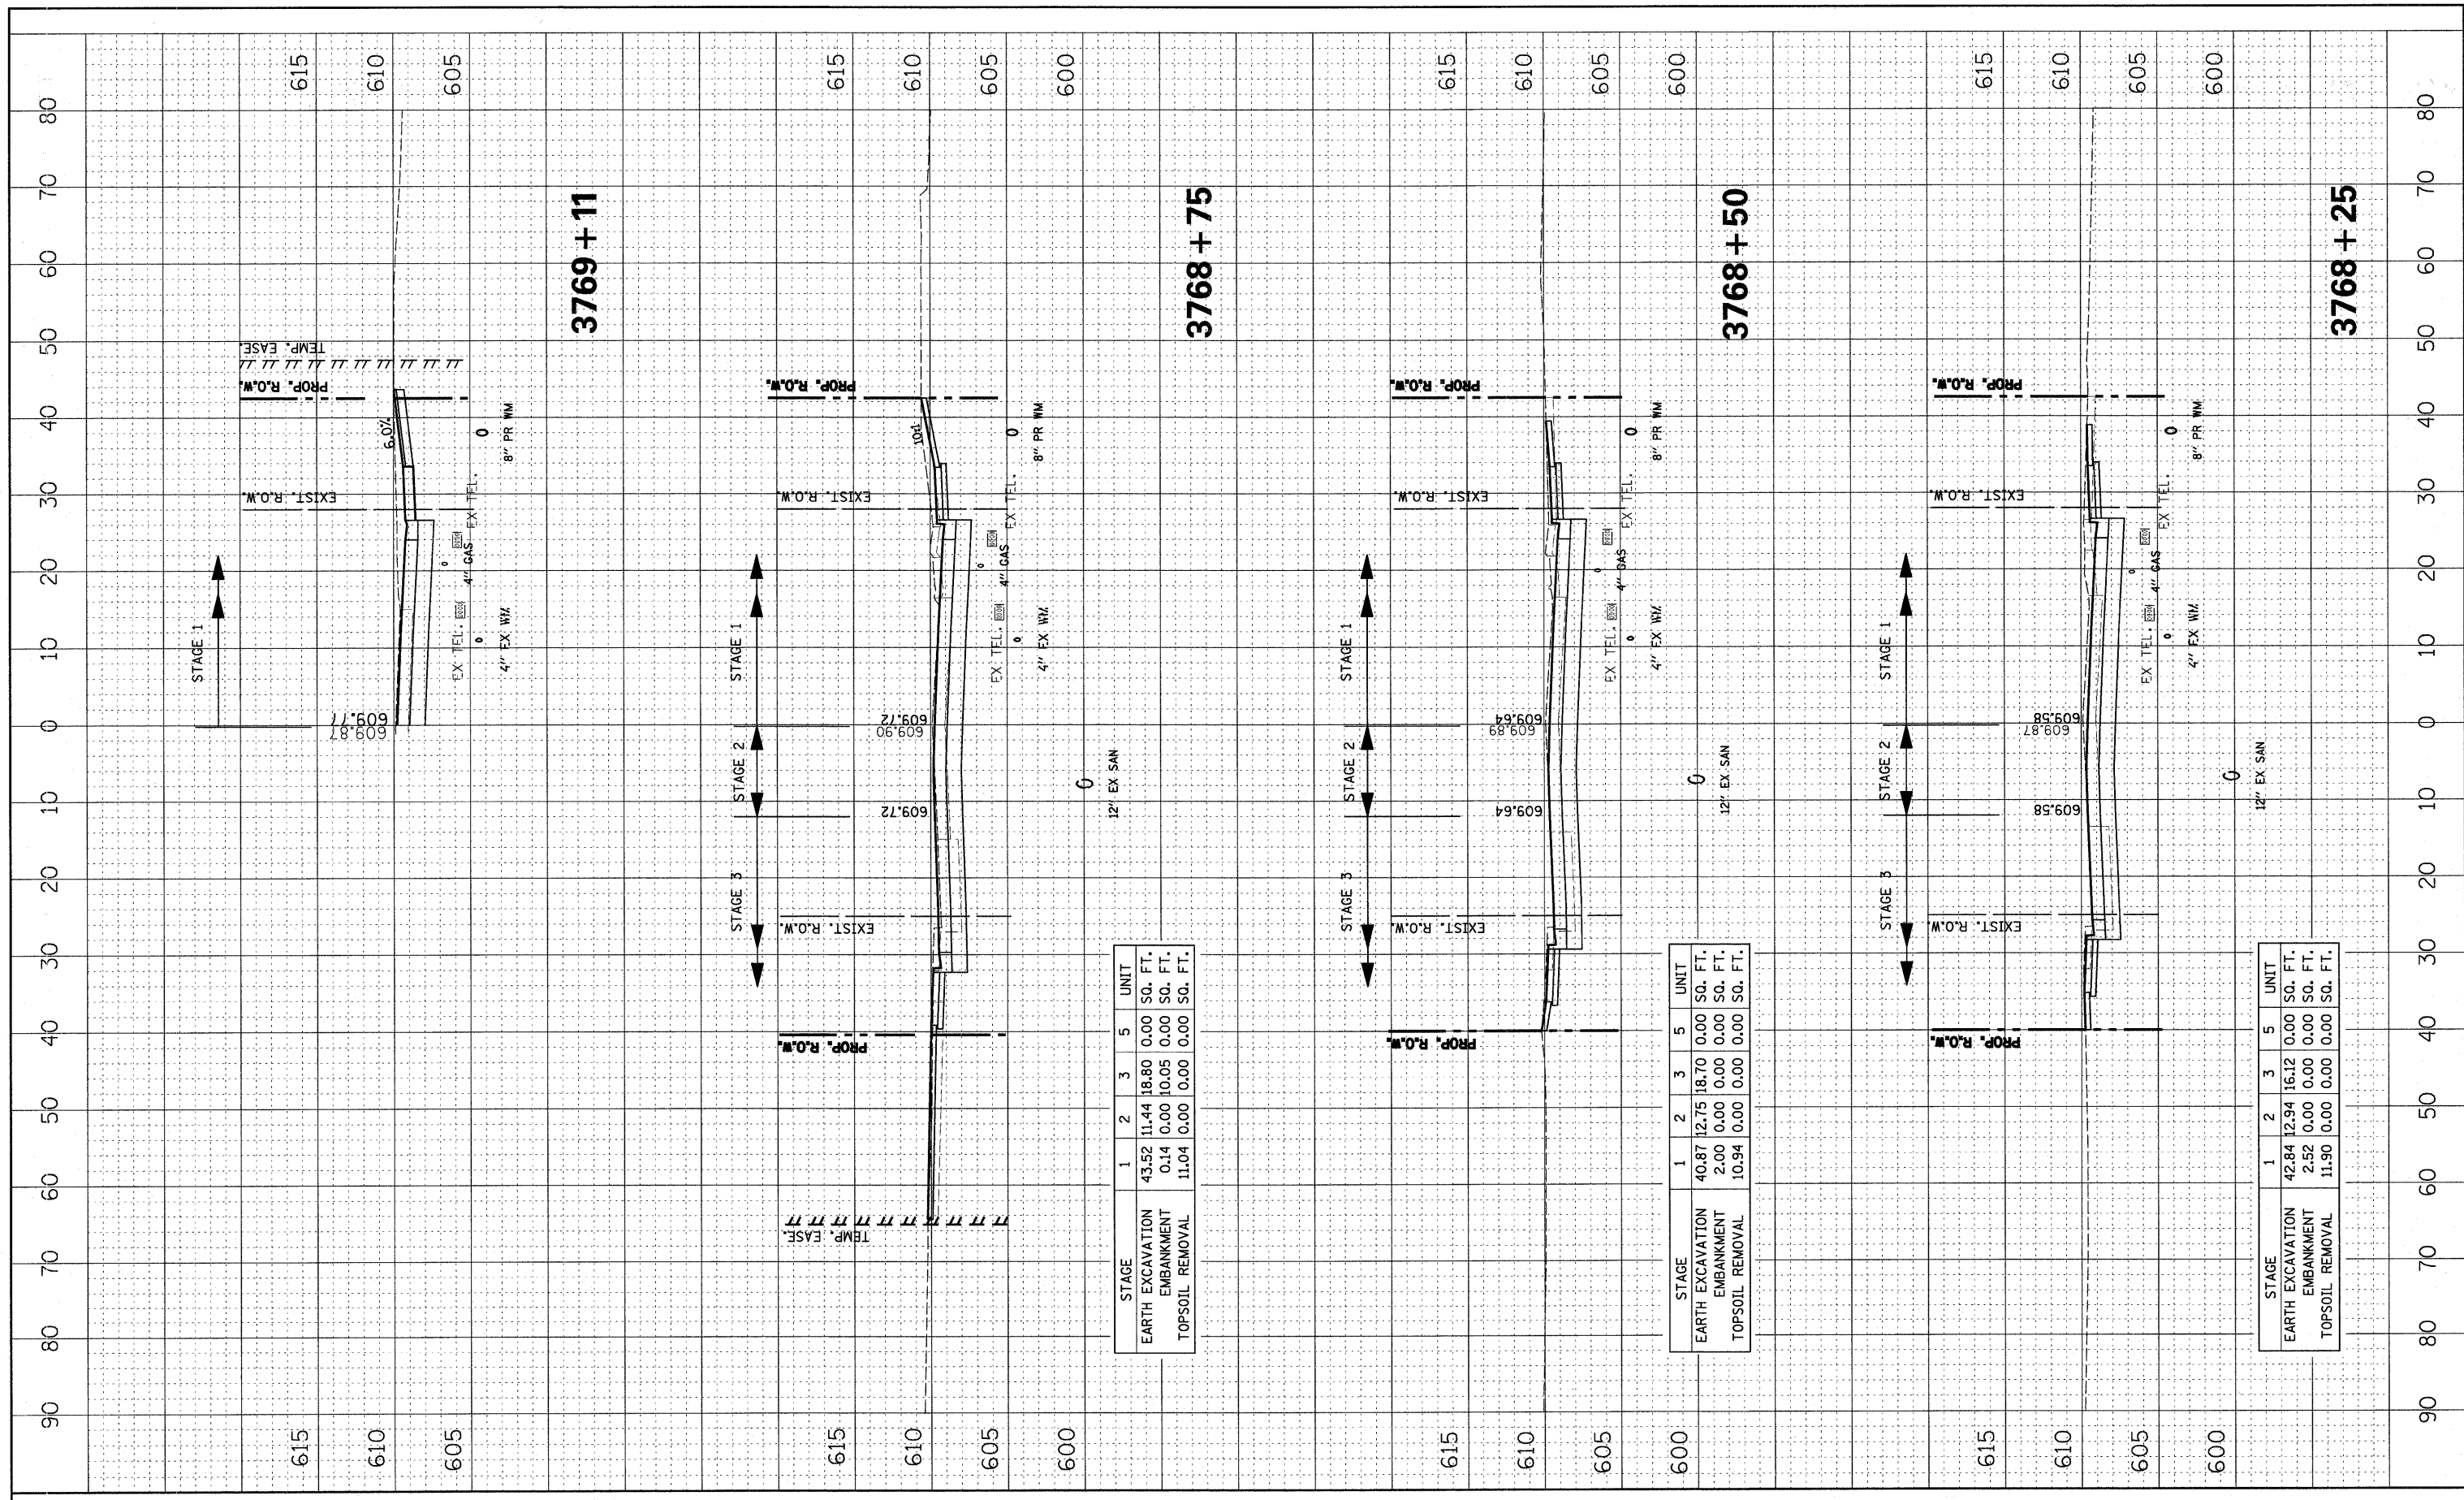

STAGE	1	2	3	5	UNIT
EARTH EXCAVATION	43.52	11.44	18.80	0.00	SQ. FT.
EMBANKMENT	0.14	0.00	10.05	0.00	SQ. FT.
TOPSOIL REMOVAL	11.04	0.00	0.00	0.00	SQ. FT.

STAGE	1	2	3	5	UNIT
EARTH EXCAVATION	40.87	12.75	18.70	0.00	SQ. FT.
EMBANKMENT	2.00	0.00	0.00	0.00	SQ. FT.
TOPSOIL REMOVAL	10.94	0.00	0.00	0.00	SQ. FT.

STAGE	1	2	3	5	UNIT
EARTH EXCAVATION	42.84	12.94	16.12	0.00	SQ. FT.
EMBANKMENT	2.52	0.00	0.00	0.00	SQ. FT.
TOPSOIL REMOVAL	11.90	0.00	0.00	0.00	SQ. FT.