


no.	date	by	ckd	description
-----	------	----	-----	-------------

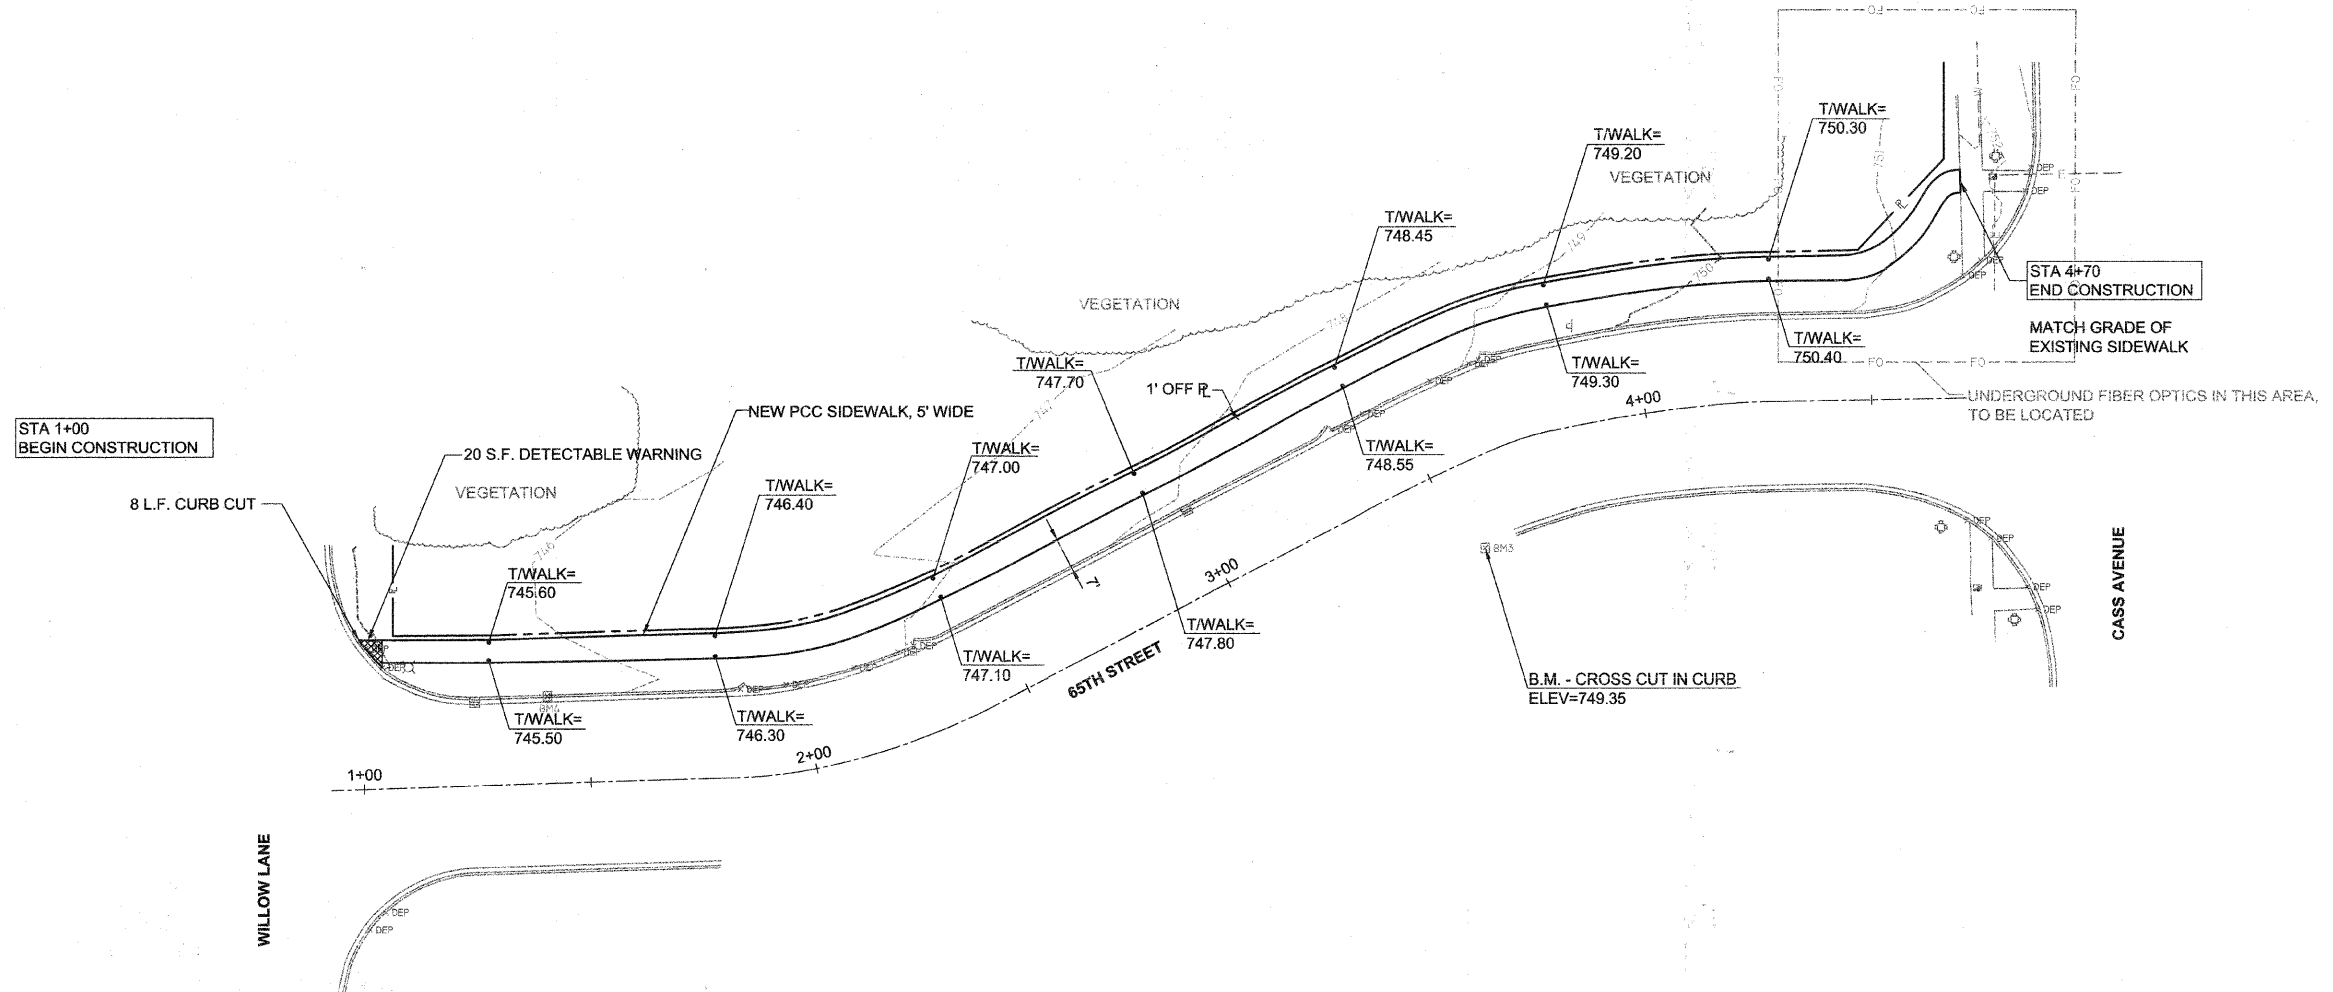


Scale For Microfilming  
 Millimeters  
 Inches

**QUANTITIES THIS SHEET**

- 1900 SF PCC SIDEWALK 5
- 60 CY REMOVAL AND DISPOSAL OF UNSUITABLE MATERIAL
- 170 SY TOPSOIL FURNISH AND PLACE, 4"
- 170 SY SODDING, SALT TOLERANT

COPYRIGHT © 2008 BURNS & MCDONNELL ENGINEERING COMPANY, INC.

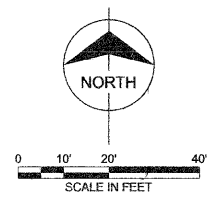

date	OCTOBER 29, 2008	detailed	D. CHAVEZ
designed	M. BERENA	checked	A. BRYANT



VILLAGE OF WESTMONT PROPOSED 2008 CMAQ SIDEWALK PROJECT 65TH STREET	
project	contract
48924	63132
drawing	rev.
<b>C101</b>	
sheet 3	of 12 sheets
file 48924_65TH_C001.DWG	