



no.	date	by	ckd	description
-----	------	----	-----	-------------

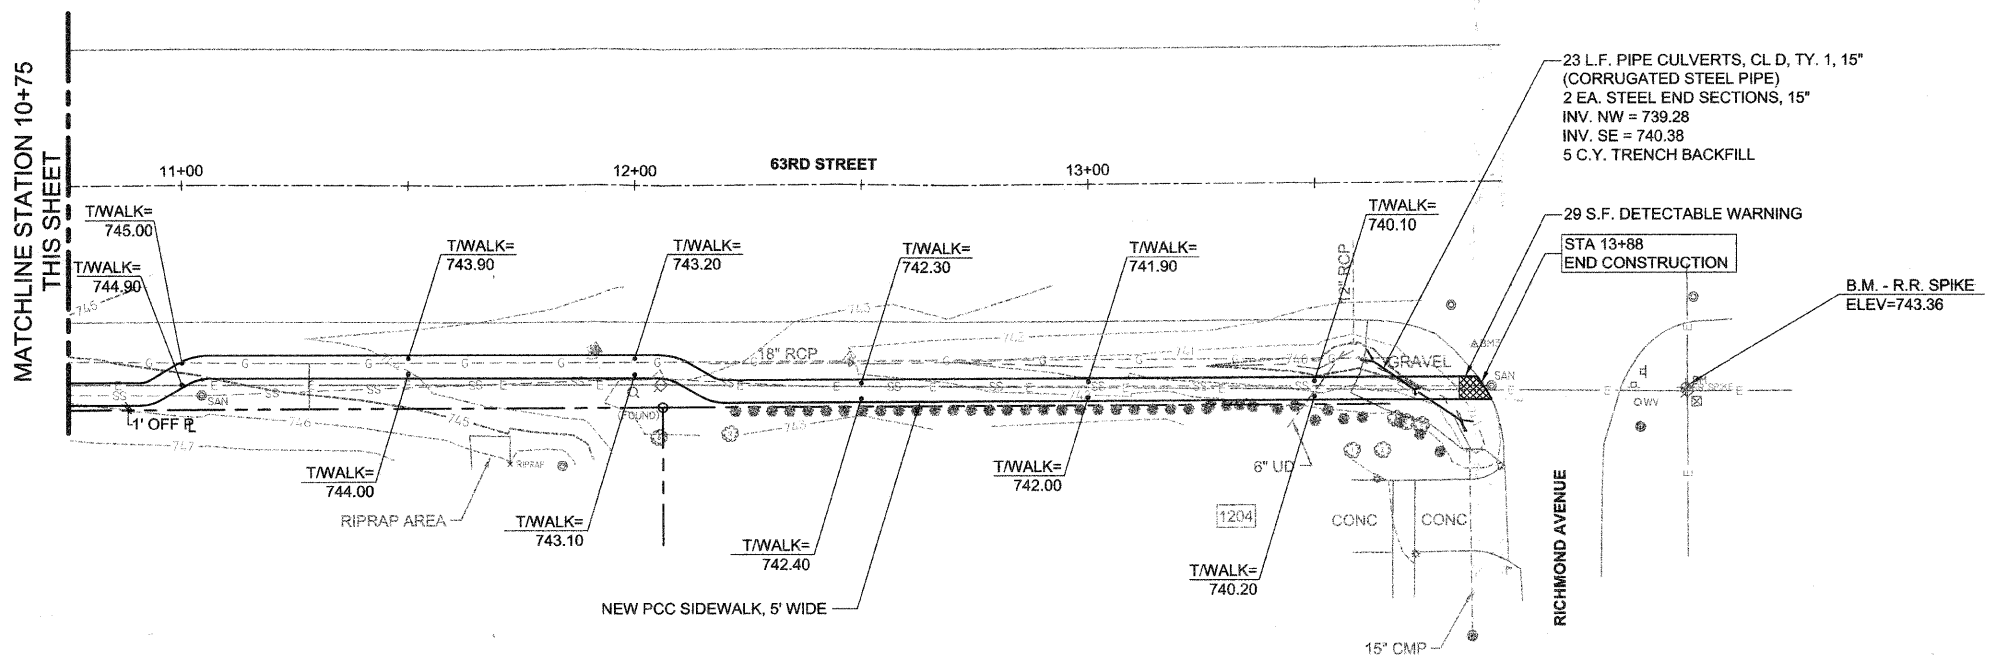

Millimeters
Scale For Microfilming
Inches

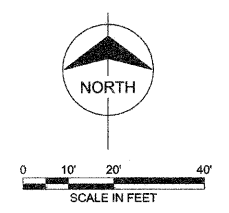

QUANTITIES THIS SHEET

- 1550 SF PCC SIDEWALK 5
- 50 CY REMOVAL AND DISPOSAL OF UNSUITABLE MATERIAL
- 385 SY TOPSOIL FURNISH AND PLACE, 4"
- 385 SY SODDING, SALT TOLERANT

COPYRIGHT © 2008 BURNS & MCDONNELL ENGINEERING COMPANY, INC.



date	JUNE 13, 2008	detailed	D. CHAVEZ
designed	M. BERENA	checked	A. BRYANT



VILLAGE OF WESTMONT PROPOSED 2008 CMAQ SIDEWALK PROJECT 63RD STREET	
project	contract
48924	63132
drawing	rev.
C502	
sheet 8	of 12 sheets
file 48924_63RD_C502.DWG	