


S.W. 1/4 OF SEC. 17, T. 31 N., R. 12 E. OF THE 3RD P. M.

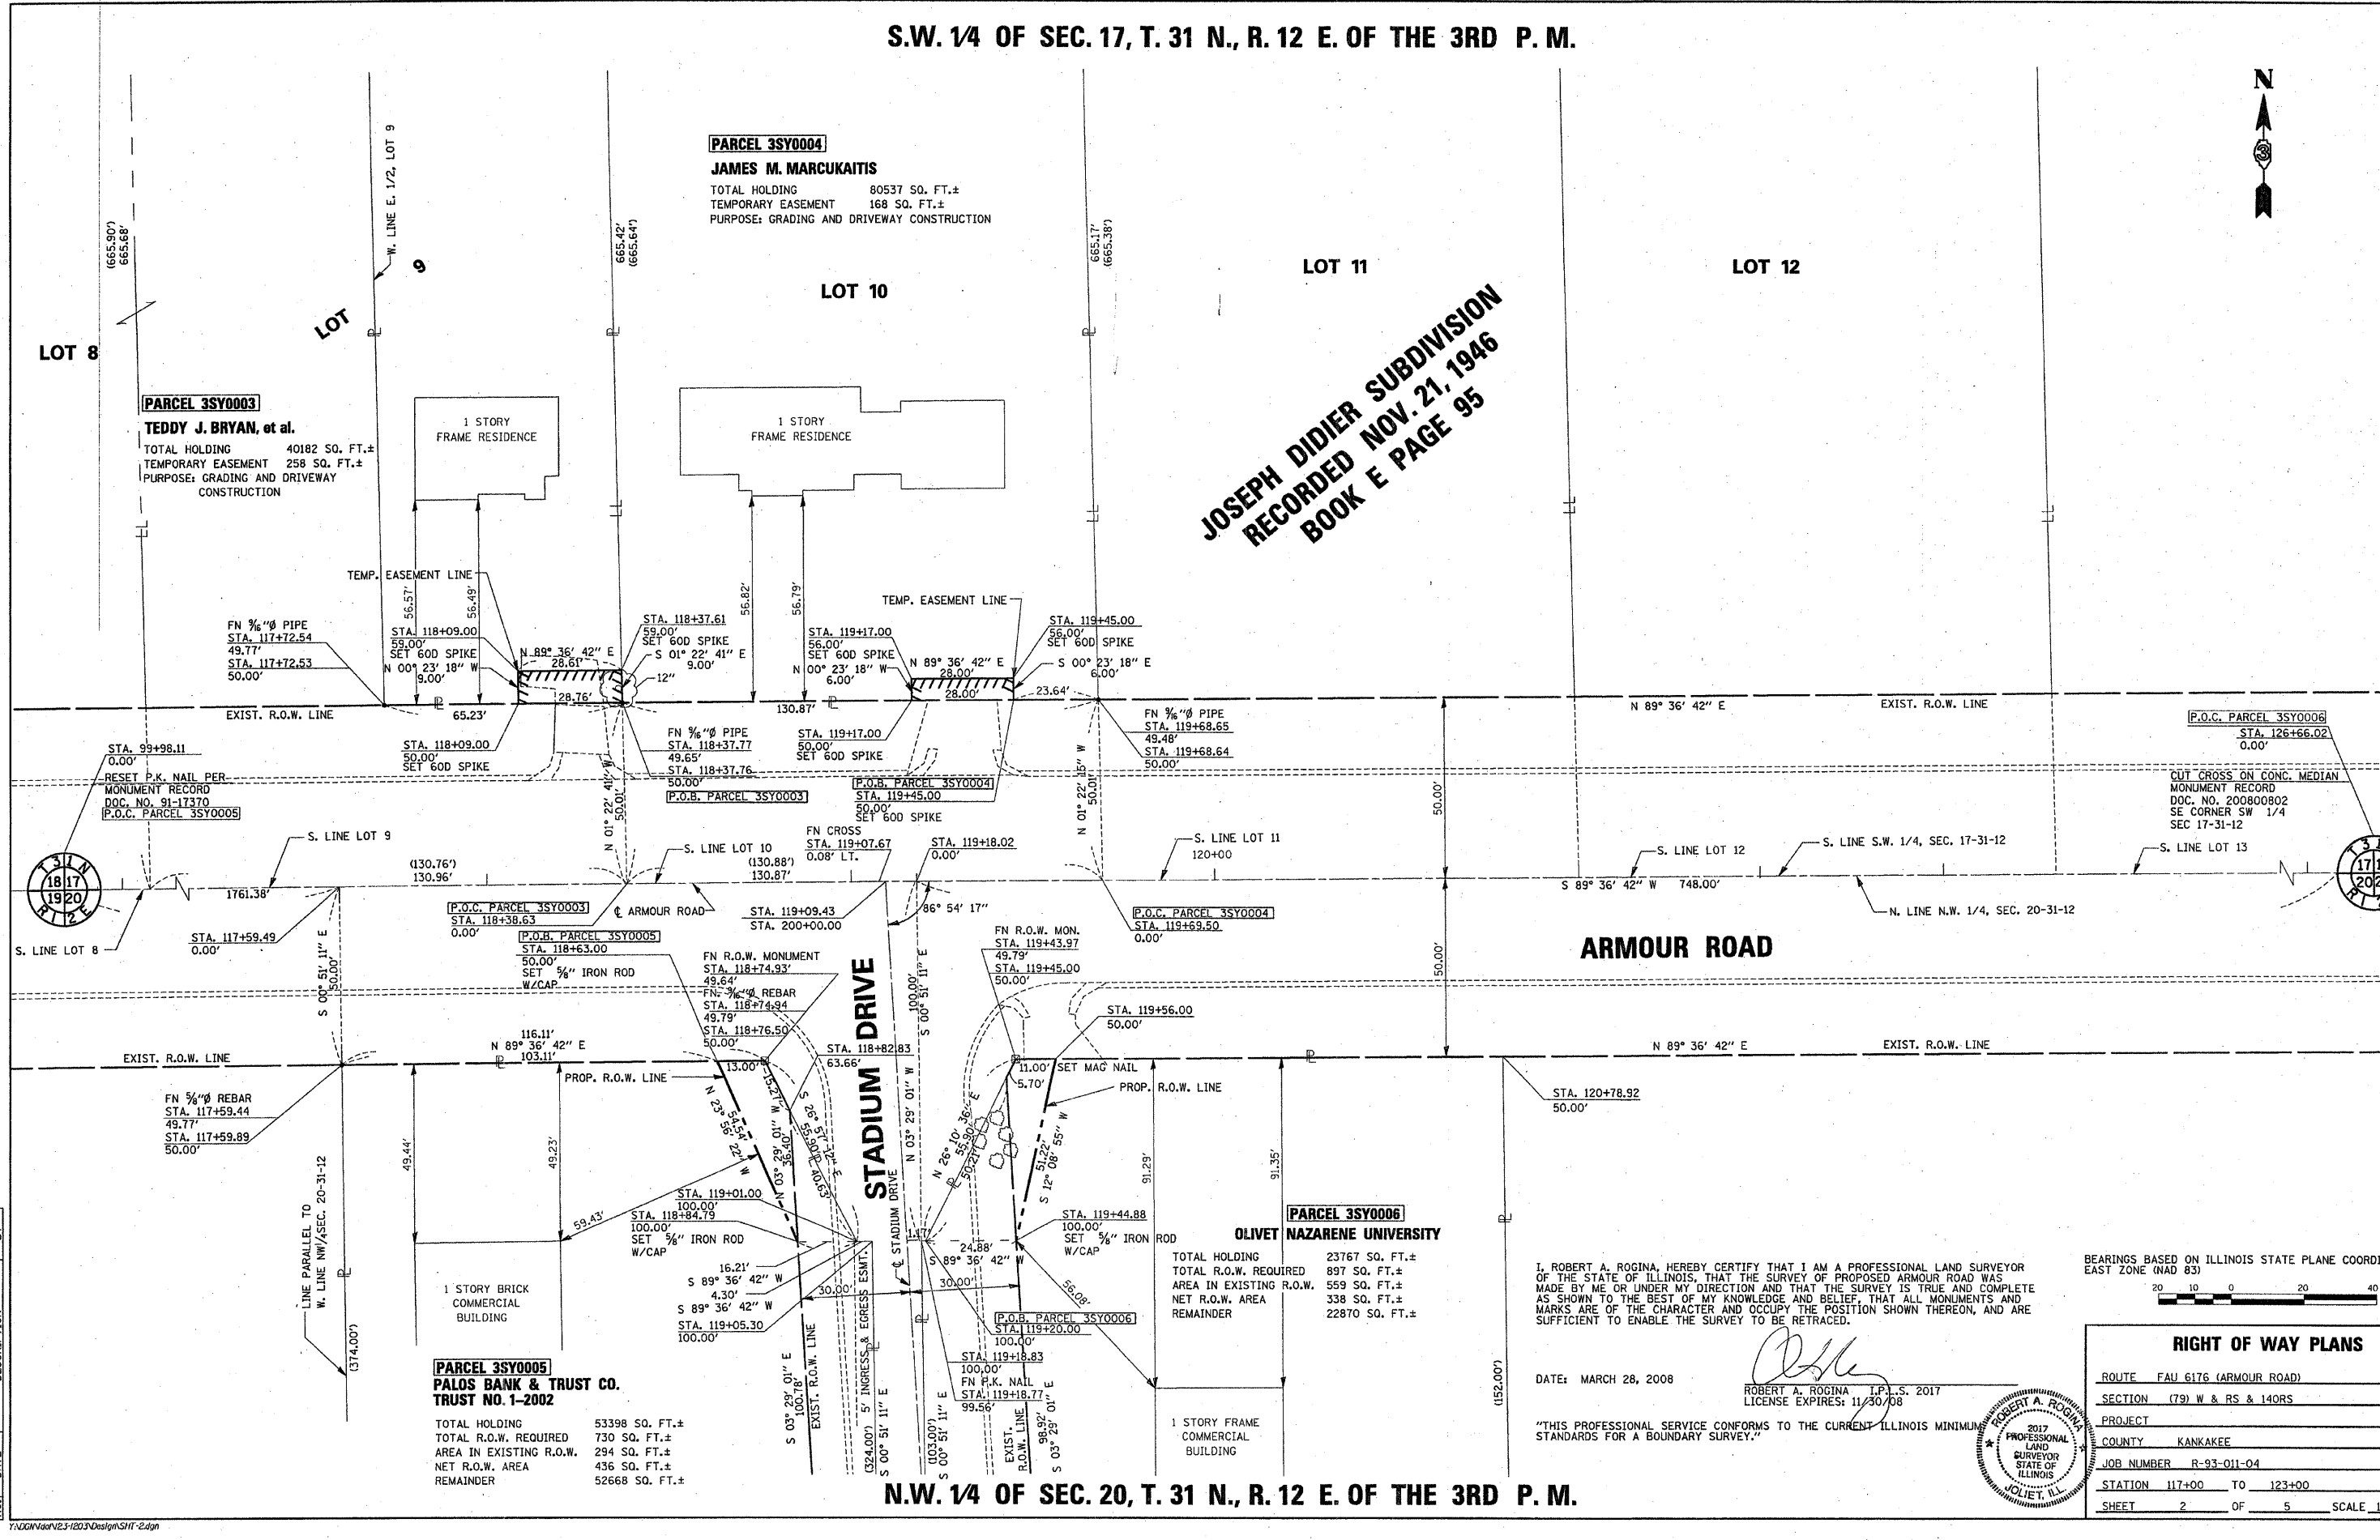

JOSEPH DIDIER SUBDIVISION
RECORDED NOV. 21, 1946
BOOK E PAGE 95



NO.	DATE	DESCRIPTION	BY
3	03/27/08	STAKING PLAN	M.A.
2	02/15/08	PER. 100% REVIEW	M.G.M.
1	01/15/08	PER. 100% REVIEW	M.G.M.
1	01/27/05	ORIGINAL ISSUE	

Y:\JG\123-1203\Drawings\SH11-2.dgn

BEARINGS BASED ON ILLINOIS STATE PLANE COORDINATES
EAST ZONE (NAD 83)



RIGHT OF WAY PLANS	
ROUTE	FAU 6176 (ARMOUR ROAD)
SECTION	(79) W & RS & 140RS
PROJECT	
COUNTY	KANKAKEE
JOB NUMBER	R-93-011-04
STATION	117+00 TO 123+00
SHEET	2 OF 5 SCALE 1" = 20'

I, ROBERT A. ROGINA, HEREBY CERTIFY THAT I AM A PROFESSIONAL LAND SURVEYOR OF THE STATE OF ILLINOIS, THAT THE SURVEY OF PROPOSED ARMOUR ROAD WAS MADE BY ME OR UNDER MY DIRECTION AND THAT THE SURVEY IS TRUE AND COMPLETE AS SHOWN TO THE BEST OF MY KNOWLEDGE AND BELIEF, THAT ALL MONUMENTS AND MARKS ARE OF THE CHARACTER AND OCCUPY THE POSITION SHOWN THEREON, AND ARE SUFFICIENT TO ENABLE THE SURVEY TO BE RETRACED.

DATE: MARCH 28, 2008

ROBERT A. ROGINA, I.P.S. 2017
LICENSE EXPIRES: 11/30/08



"THIS PROFESSIONAL SERVICE CONFORMS TO THE CURRENT ILLINOIS MINIMUM STANDARDS FOR A BOUNDARY SURVEY."

N.W. 1/4 OF SEC. 20, T. 31 N., R. 12 E. OF THE 3RD P. M.