


NORTHFIELD SUBDIVISION
RECORDED OCT. 31, 1957
BOOK F PAGE 383

S.E. 1/4 OF SEC. 17, T. 31 N., R. 12 E. OF THE 3RD P. M.

JOSEPH DIDIER SUBDIVISION
FIRST ADDITION
RECORDED OCT. 30, 1953
BOOK F PAGE 139

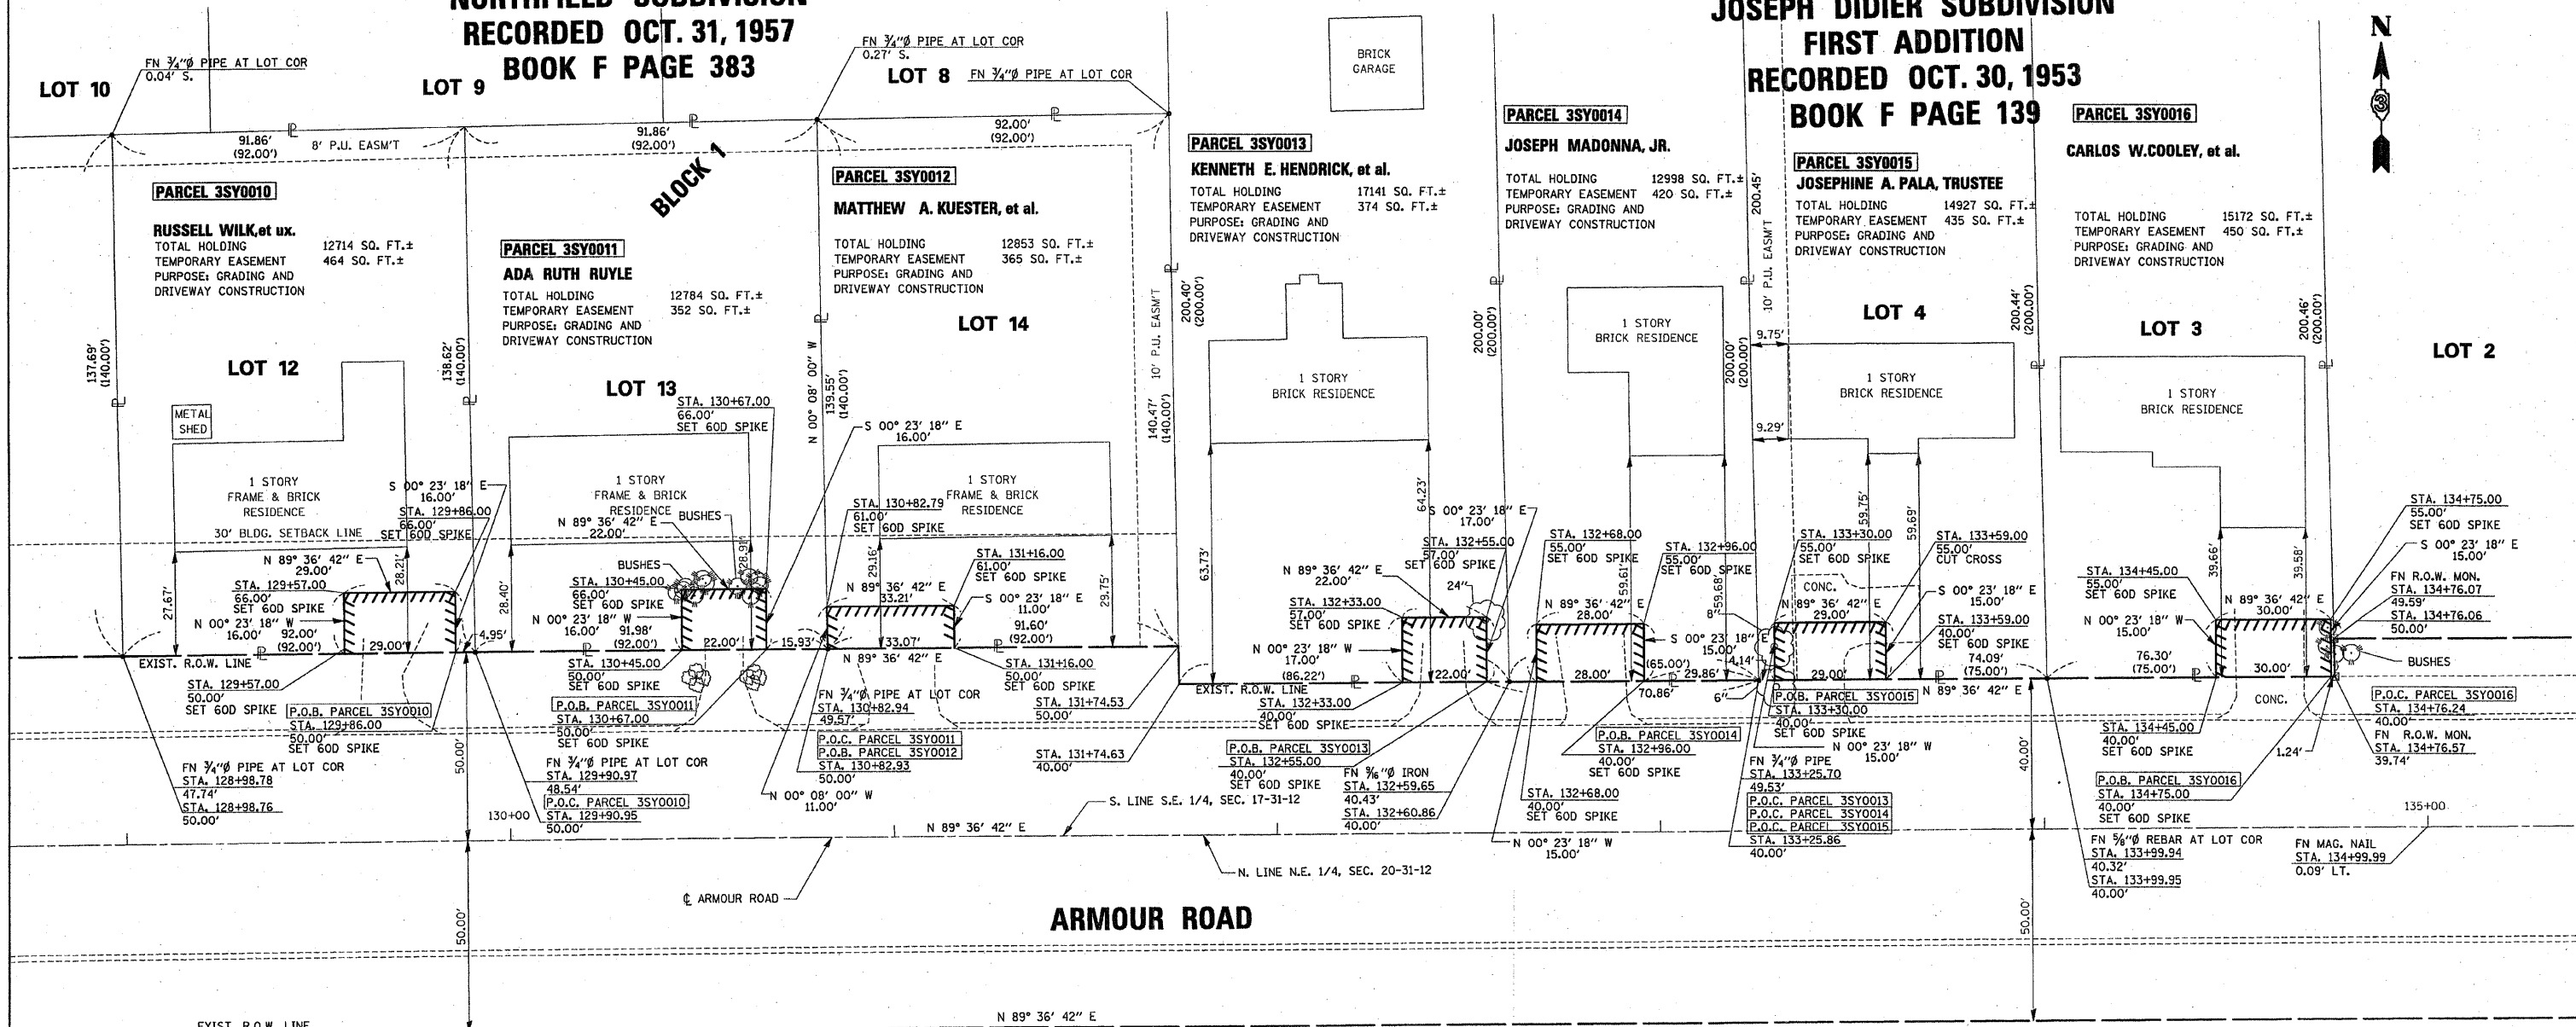

| NO. | DATE | DESCRIPTION | BY |
|-----|----------|----------------|--------|
| 3 | 03/27/08 | STAKING PLAN | U.A. |
| 2 | 02/19/08 | PER DOT REVIEW | M.G.M. |
| 1 | 01/15/08 | PER DOT REVIEW | M.G.M. |
| | 01/27/05 | ORIGINAL ISSUE | |

I, ROBERT A. ROGINA, HEREBY CERTIFY THAT I AM A PROFESSIONAL LAND SURVEYOR OF THE STATE OF ILLINOIS, THAT THE SURVEY OF PROPOSED ARMOUR ROAD WAS MADE BY ME OR UNDER MY DIRECTION AND THAT THE SURVEY IS TRUE AND COMPLETE AS SHOWN TO THE BEST OF MY KNOWLEDGE AND BELIEF, THAT ALL MONUMENTS AND MARKS ARE OF THE CHARACTER AND OCCUPY THE POSITION SHOWN THEREON, AND ARE SUFFICIENT TO ENABLE THE SURVEY TO BE RETRACED.

DATE: MARCH 28, 2008

ROBERT A. ROGINA, L.P.L.S. 2017
LICENSE EXPIRES 11/30/08

"THIS PROFESSIONAL SERVICE CONFORMS TO THE CURRENT ILLINOIS MINIMUM STANDARDS FOR A BOUNDARY SURVEY."

BEARINGS BASED ON ILLINOIS STATE PLANE COORDINATES EAST ZONE (NAD 83)



| RIGHT OF WAY PLANS | |
|--------------------|------------------------|
| ROUTE | FAU 6176 (ARMOUR ROAD) |
| SECTION | (79) W & RS & 140RS |
| PROJECT | |
| COUNTY | KANKAKEE |
| JOB NUMBER | R-93-011-04 |
| STATION | 129+00 TO 135+00 |
| SHEET | 4 OF 5 SCALE 1" = 20' |

N.E. 1/4 OF SEC. 20, T. 31 N., R. 12 E. OF THE 3RD P. M.