

COORDINATES SHOWN HEREON ARE BASED ON SURVEY CONTROL DATA AS PROVIDED BY THE ILLINOIS DEPARTMENT OF TRANSPORTATION.





PART OF THE SW 1/4 OF SECTION 14, T6N, R10W, OF THE 3RD PM, MADISON COUNTY, ILLINOIS

BEARINGS SHOWN HEREON ARE BASED ON SURVEY CONTROL DATA AS PROVIDED BY THE ILLINOIS DEPARTMENT OF TRANSPORTATION.

STATION	OFFSET	NORTH	EAST
29+665.605	0.168 m LT	255,538.6670	697,791.6755
29+725.478	31.875 m RT	255,538.5790	697,858.5833
29+742.363	25.908 m RT	255,551.7912	697,871.6723
29+834.173	25.908 m RT	255,595.0071	697,952.8756
29+857.026	E	255,628.6235	697,960.6452
29+866.139	0.144 m LT	255,633.0391	697,968.6153
29+883.901	1.033 m RT	255,635.0211	697,987.5772
29+893.205	12.061 m RT	255,635.0198	697,999.2364
29+899.850	88.964 m RT	255,635.0046	698,119.1175
29+999.974	12.064 m RT	255,685.2657	698,092.4429
30+041.751	91.326 m RT	255,634.9986	698,186.6120
30+041.755	57.789 m RT	255,684.5899	698,150.8293
30+084.411	57.794 m RT	255,684.6641	698,186.4666
30+084.417	12.073 m RT	255,725.0049	698,186.9505

STATION	OFFSET	NORTH	EAST
39+719.935	30.294 m RT	255,538.1319	698,204.8258
39+805.316	78.037 m RT	255,634.9937	698,205.2048
39+845.683	E	255,635.0046	698,119.1175

STATION	OFFSET	NORTH	EAST
0+019.110	28.782 m RT	255,595.9071	697,952.6756
0+035.255	17.953 m RT	255,590.8847	697,971.9043

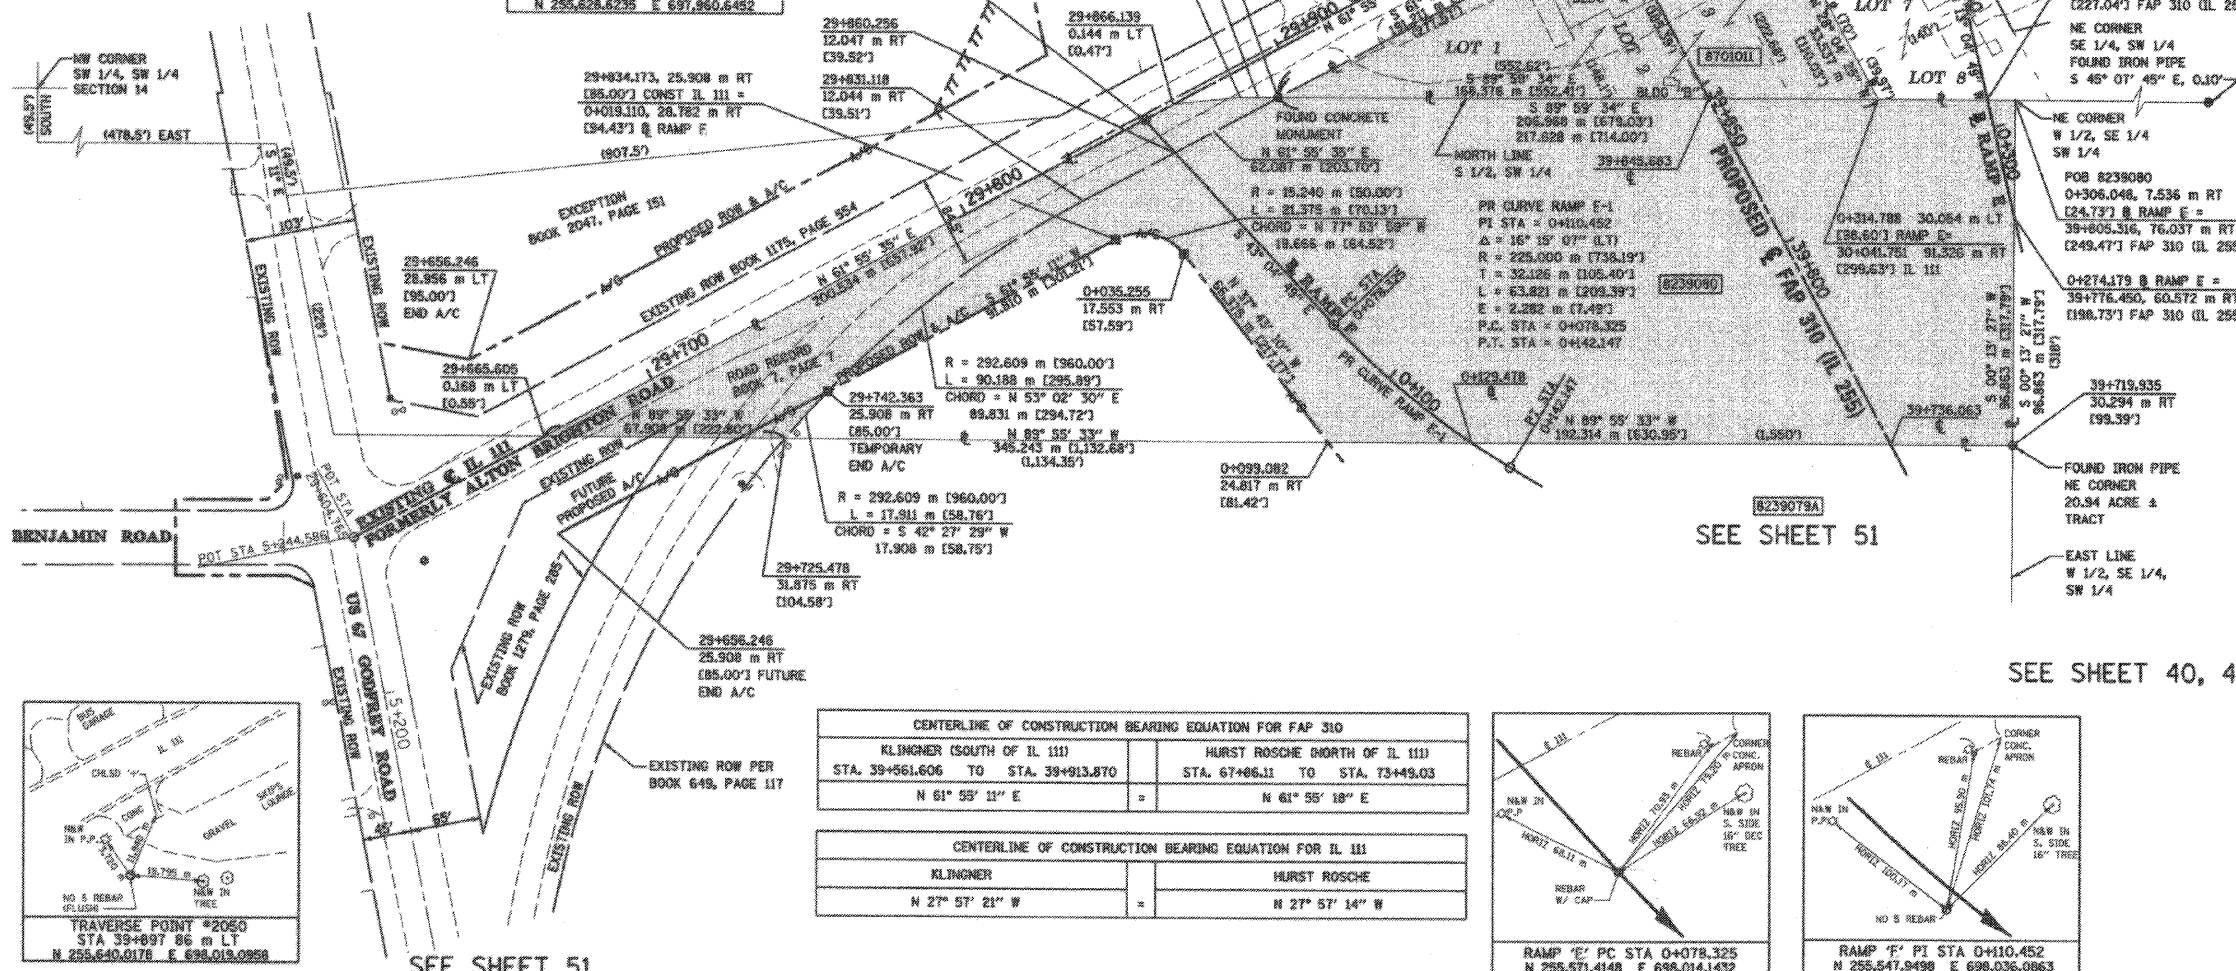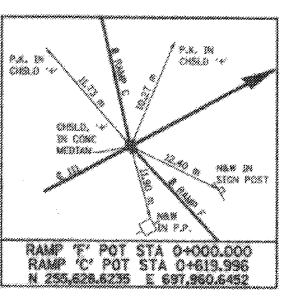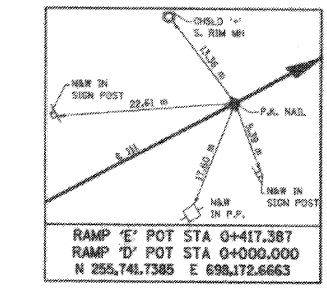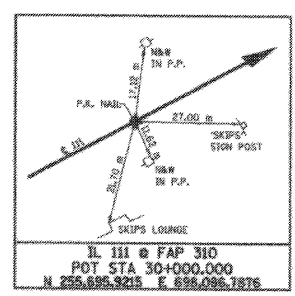

LEGEND

- EXISTING CENTERLINE
- EXISTING RIGHT OF WAY LINE
- PROPOSED ACCESS CONTROL LINE
- EXISTING EASEMENT LINE
- PROPOSED CENTERLINE
- PROPOSED RIGHT OF WAY LINE
- PROPOSED RIGHT OF WAY AND PROPOSED ACCESS CONTROL LINE
- PROPOSED TEMPORARY EASEMENT LINE
- PROPOSED PERMANENT EASEMENT LINE
- SECTION LINE
- QUARTER SECTION LINE
- QUARTER QUARTER SECTION LINE
- PROPERTY (DEED) LINE
- APPARENT PROPERTY LINE
- MEASURED DIMENSION
- COMPUTED DIMENSION
- ENGLISH EQUIVALENT TO METRIC DIM.
- RECORDED DIMENSION
- FOUND IRON PIPE OR IRON ROD
- SET 5/8 INCH IRON ROD
- PERMANENT SURVEY MONUMENT, I.D.O.T. STD. 2135 (TO BE SET BY OTHERS)
- CUT CROSS FOUND OR SET
- SAME OWNERSHIP
- STAKING OF PROPOSED RIGHT OF WAY. SET 5/8 INCH METAL ROD WITH DIVISION OF HIGHWAY SURVEY MARKER TO MONUMENT THE POSITION SHOWN, IDENTIFIED BY INSCRIPTION DATA AND SURVEYORS REGISTRATION NUMBER.
- STAKING OF PROPOSED RIGHT OF WAY IN CULTIVATED AREAS. SET 5/8 INCH METAL ROD WITH DIVISION OF HIGHWAY SURVEY MARKER 20 INCHES BELOW GROUND SURFACE TO MONUMENT THE POSITION SHOWN, IDENTIFIED BY INSCRIPTION DATA AND SURVEYORS REGISTRATION NUMBER.

STATE OF ILLINOIS)
 COUNTY OF ADAMS) SS

THIS IS TO CERTIFY THAT I, JOHN E. BASINGER AN ILLINOIS PROFESSIONAL LAND SURVEYOR, HAVE DIRECTED THE SURVEY AND DRAFTING OF THE PLAT OF HIGHWAYS SHOWN HEREON IN SECTION 14, TOWNSHIP 6 NORTH, RANGE 10 WEST, OF THE THIRD PRINCIPAL MERIDIAN, MADISON COUNTY, THAT THE SURVEY IS TRUE AND COMPLETE AS SHOWN TO THE BEST OF MY KNOWLEDGE AND BELIEF, THAT THE PLAT CORRECTLY REPRESENTS SAID SURVEY THAT ALL MONUMENTS FOUND AND ESTABLISHED ARE OF PERMANENT QUALITY AND OCCUPY THE POSITIONS SHOWN THEREON AND THAT THE MONUMENTS ARE SUFFICIENT TO ENABLE THE SURVEY TO BE RETRACED, MADE FOR THE DEPARTMENT OF TRANSPORTATION, STATE OF ILLINOIS.

DATED 11-30-2005

John E. Basinger
 JOHN E. BASINGER, PLS #2766
 LICENSE EXPIRATION DATE: 11-30-2008
 "THIS PROFESSIONAL SERVICE CONFORMS TO THE CURRENT ILLINOIS MINIMUM STANDARDS FOR A BOUNDARY SURVEY."
 FIELD WORK COMPLETED: APRIL 2004

KLINGNER (SOUTH OF IL 111)	HURST ROSCHE (NORTH OF IL 111)
STA. 39+561.606 TO STA. 39+913.870	STA. 67+86.11 TO STA. 73+49.03
N 61° 55' 11" E	N 61° 55' 18" E

KLINGNER	HURST ROSCHE
N 27° 57' 21" W	N 27° 57' 14" W

PARCEL NO.	OWNER	TOTAL HOLDING ACRES	FEE SIMPLE ACQUISITION				REMAINDER ACRES	EASEMENTS		PERMANENT TAX NUMBER	PROPERTY ACQUIRED BY			
			GROSS ACRES	SQ. FT.	PREVIOUSLY DEDICATED ACRES	SQ. FT.		NET ACRES	SQ. FT.			PERMANENT	TEMPORARY	
8239080	ERNEST A. HOOD AND DELORES J. HOOD, HUSBAND AND WIFE, AS TENANTS IN COMMON TITLE REPORT NO. MA-2613	7.7136	6.4611	281,444	0.8748	38,108	5.5863	243,336	1.2525	N/A	N/A	N/A	24-1-01-14-00-000-016	
8701011	MARY JANE REATHAFORD TITLE REPORT NO. MA-1832.0 (dated Jan 5, 2003)	1.9366	1.9366	84,359	N/A	N/A	1.9366	84,359	0.0000	N/A	N/A	N/A	24-2-01-14-03-301-002 24-2-01-14-03-301-004	

KLINGNER & ASSOCIATES, P.C.
 Engineers / Architects
 616 North 24th Street (217) 223-3670
 Quincy, Illinois 62301 FAX: 223-3603
 Internet Address: www.klingner.com
 STATE OF ILLINOIS DESIGN FIRM # 1842738

ILLINOIS DEPARTMENT OF TRANSPORTATION
PLAT OF HIGHWAYS
 FAP ROUTE 310 (IL 255)
 SECTION 60-15
 MADISON COUNTY
 JOB NO. R-98-039-92
 IL 111
 STATION 29+656.246 TO STATION 30+084.417
 0 m 20 m 40 m 60 m
 SCALE 1"=1000'
 SHEET 53 OF 55
 ILLINOIS DEPARTMENT OF TRANSPORTATION
 DIVISION OF HIGHWAYS/DISTRICT 8
 1102 EASTPORT PLAZA DRIVE
 COLLINGSVILLE, ILLINOIS 62234-6198

11/28/2005 10:56:08 PM
 11/28/2005
 4:52:31 PM
 4:52:31 PM
 4:52:31 PM