


bgj

12/7/2007


p:\00files\000024\d1111\crosssections\ampd.dgn

DATE	BY
SURVEYED	BY
TEMPLATE	DATE
NOTE BOOK	AREAS CHECKED
NO.	

DATE	BY
SURVEYED	BY
TEMPLATE	DATE
NOTE BOOK	AREAS CHECKED
NO.	

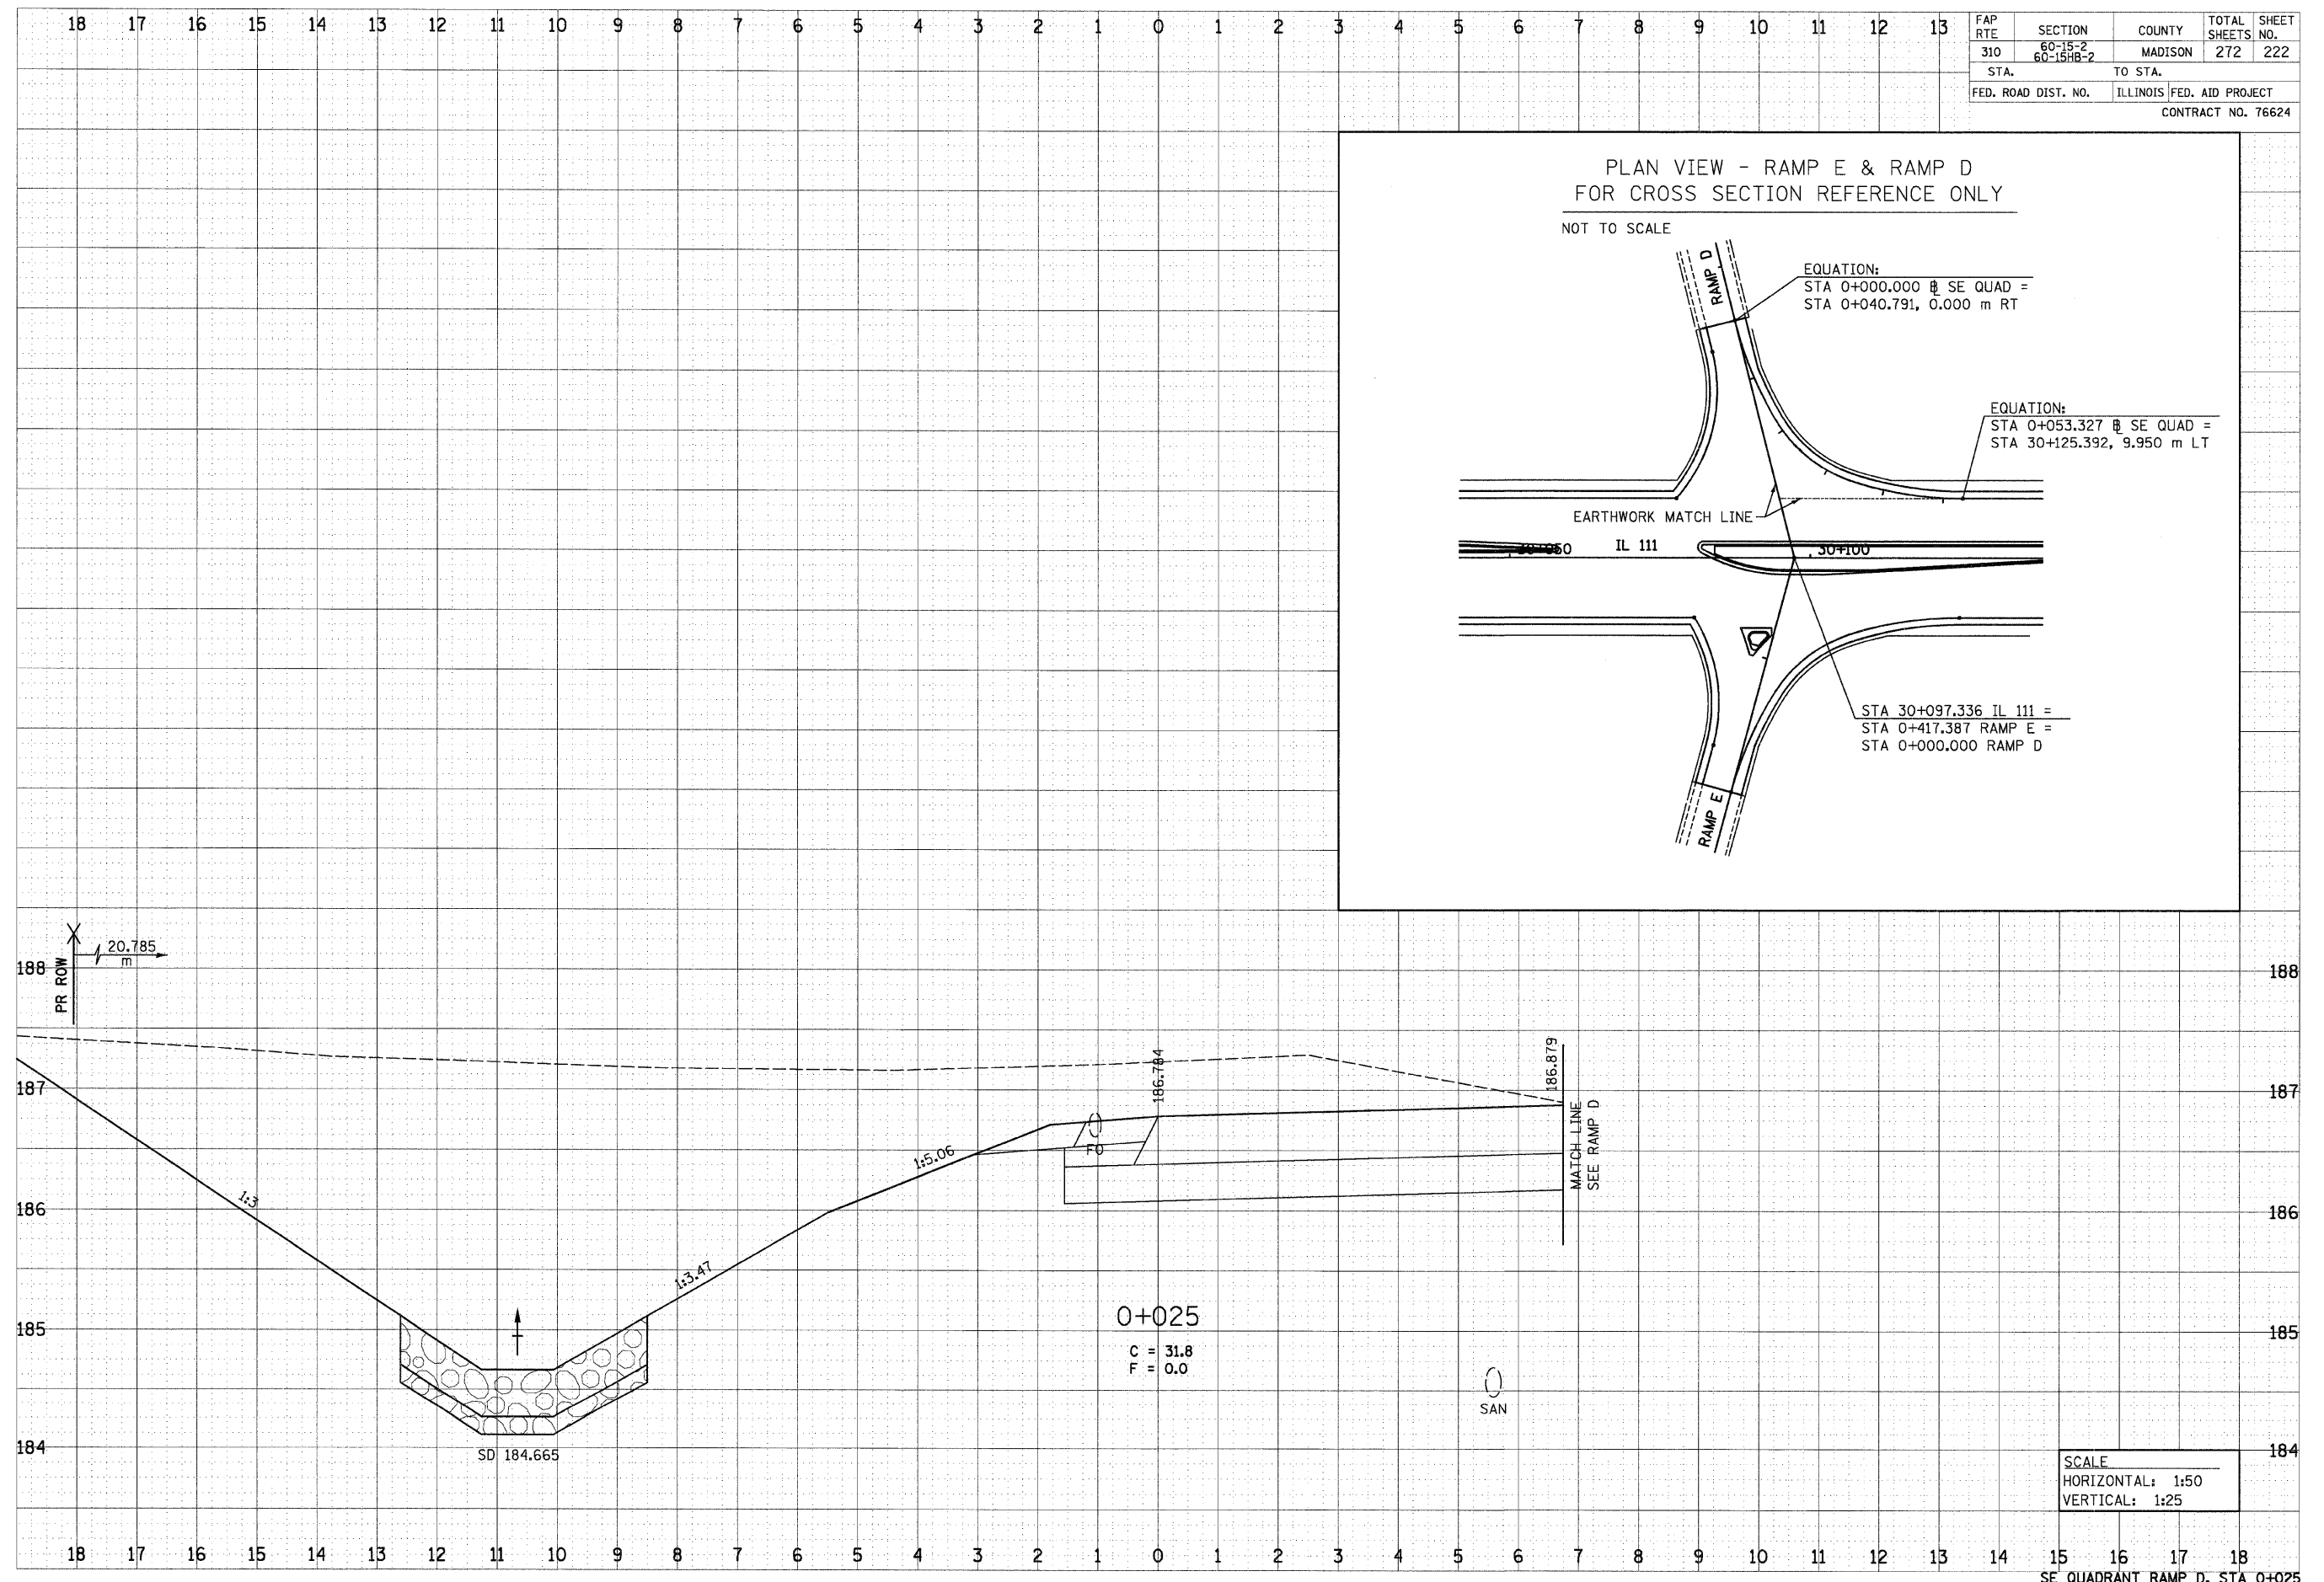

FAP RTE	SECTION	COUNTY	TOTAL SHEETS	SHEET NO.
310	60-15-2 60-15HB-2	MADISON	272	222
STA.	TO STA.			
FED. ROAD DIST. NO.	ILLINOIS	FED. AID PROJECT	CONTRACT NO. 76624	

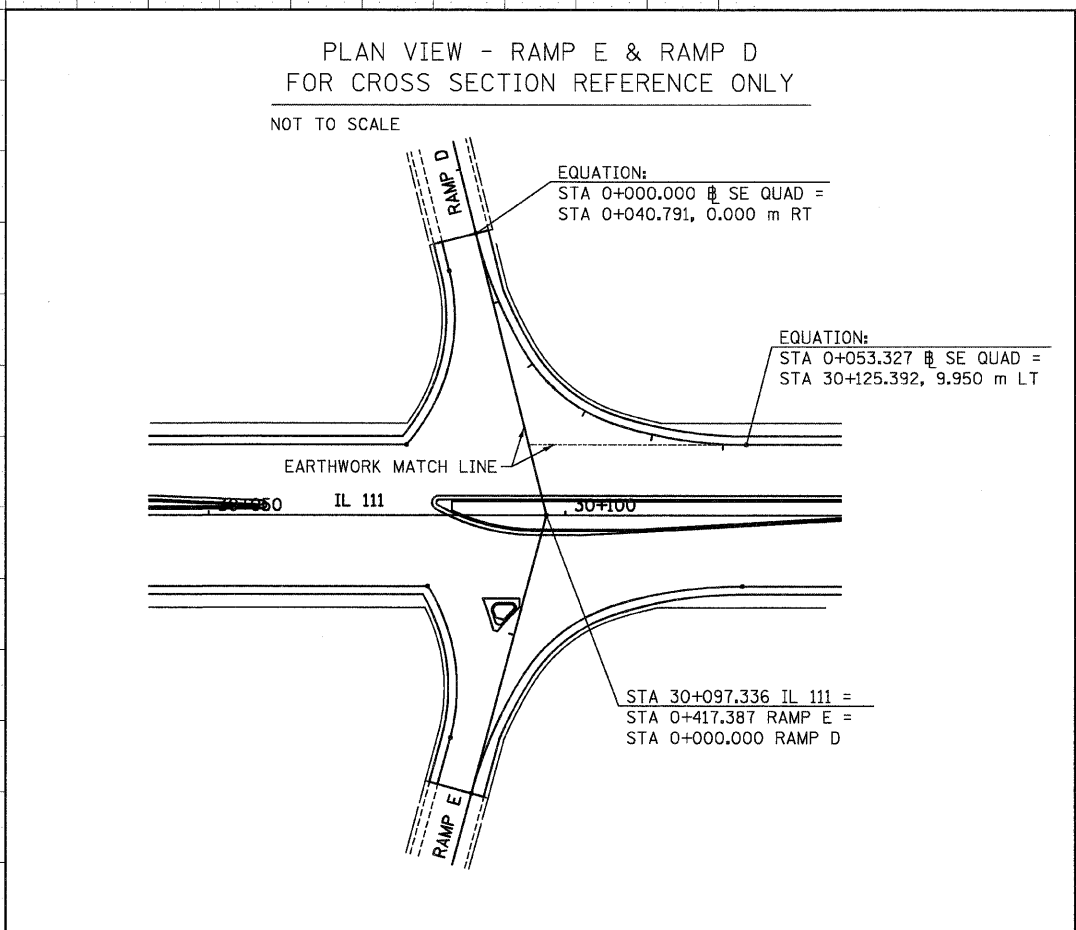

SCALE
HORIZONTAL: 1:50
VERTICAL: 1:25

SE QUADRANT RAMP D, STA 0+025