

bgj



12/7/2007

p:\00files\00024\d1111\crosssections\rampe.dgn

FAP RTE	SECTION	COUNTY	TOTAL SHEETS	SHEET NO.
310	60-15-2 60-15HR-2	MADISON	272	228
STA.		TO STA.		
FED. ROAD DIST. NO.		ILLINOIS FED. AID PROJECT		
CONTRACT NO. 76624				

DATE	BY
DATE	BY
DATE	BY

DATE	BY
DATE	BY
DATE	BY

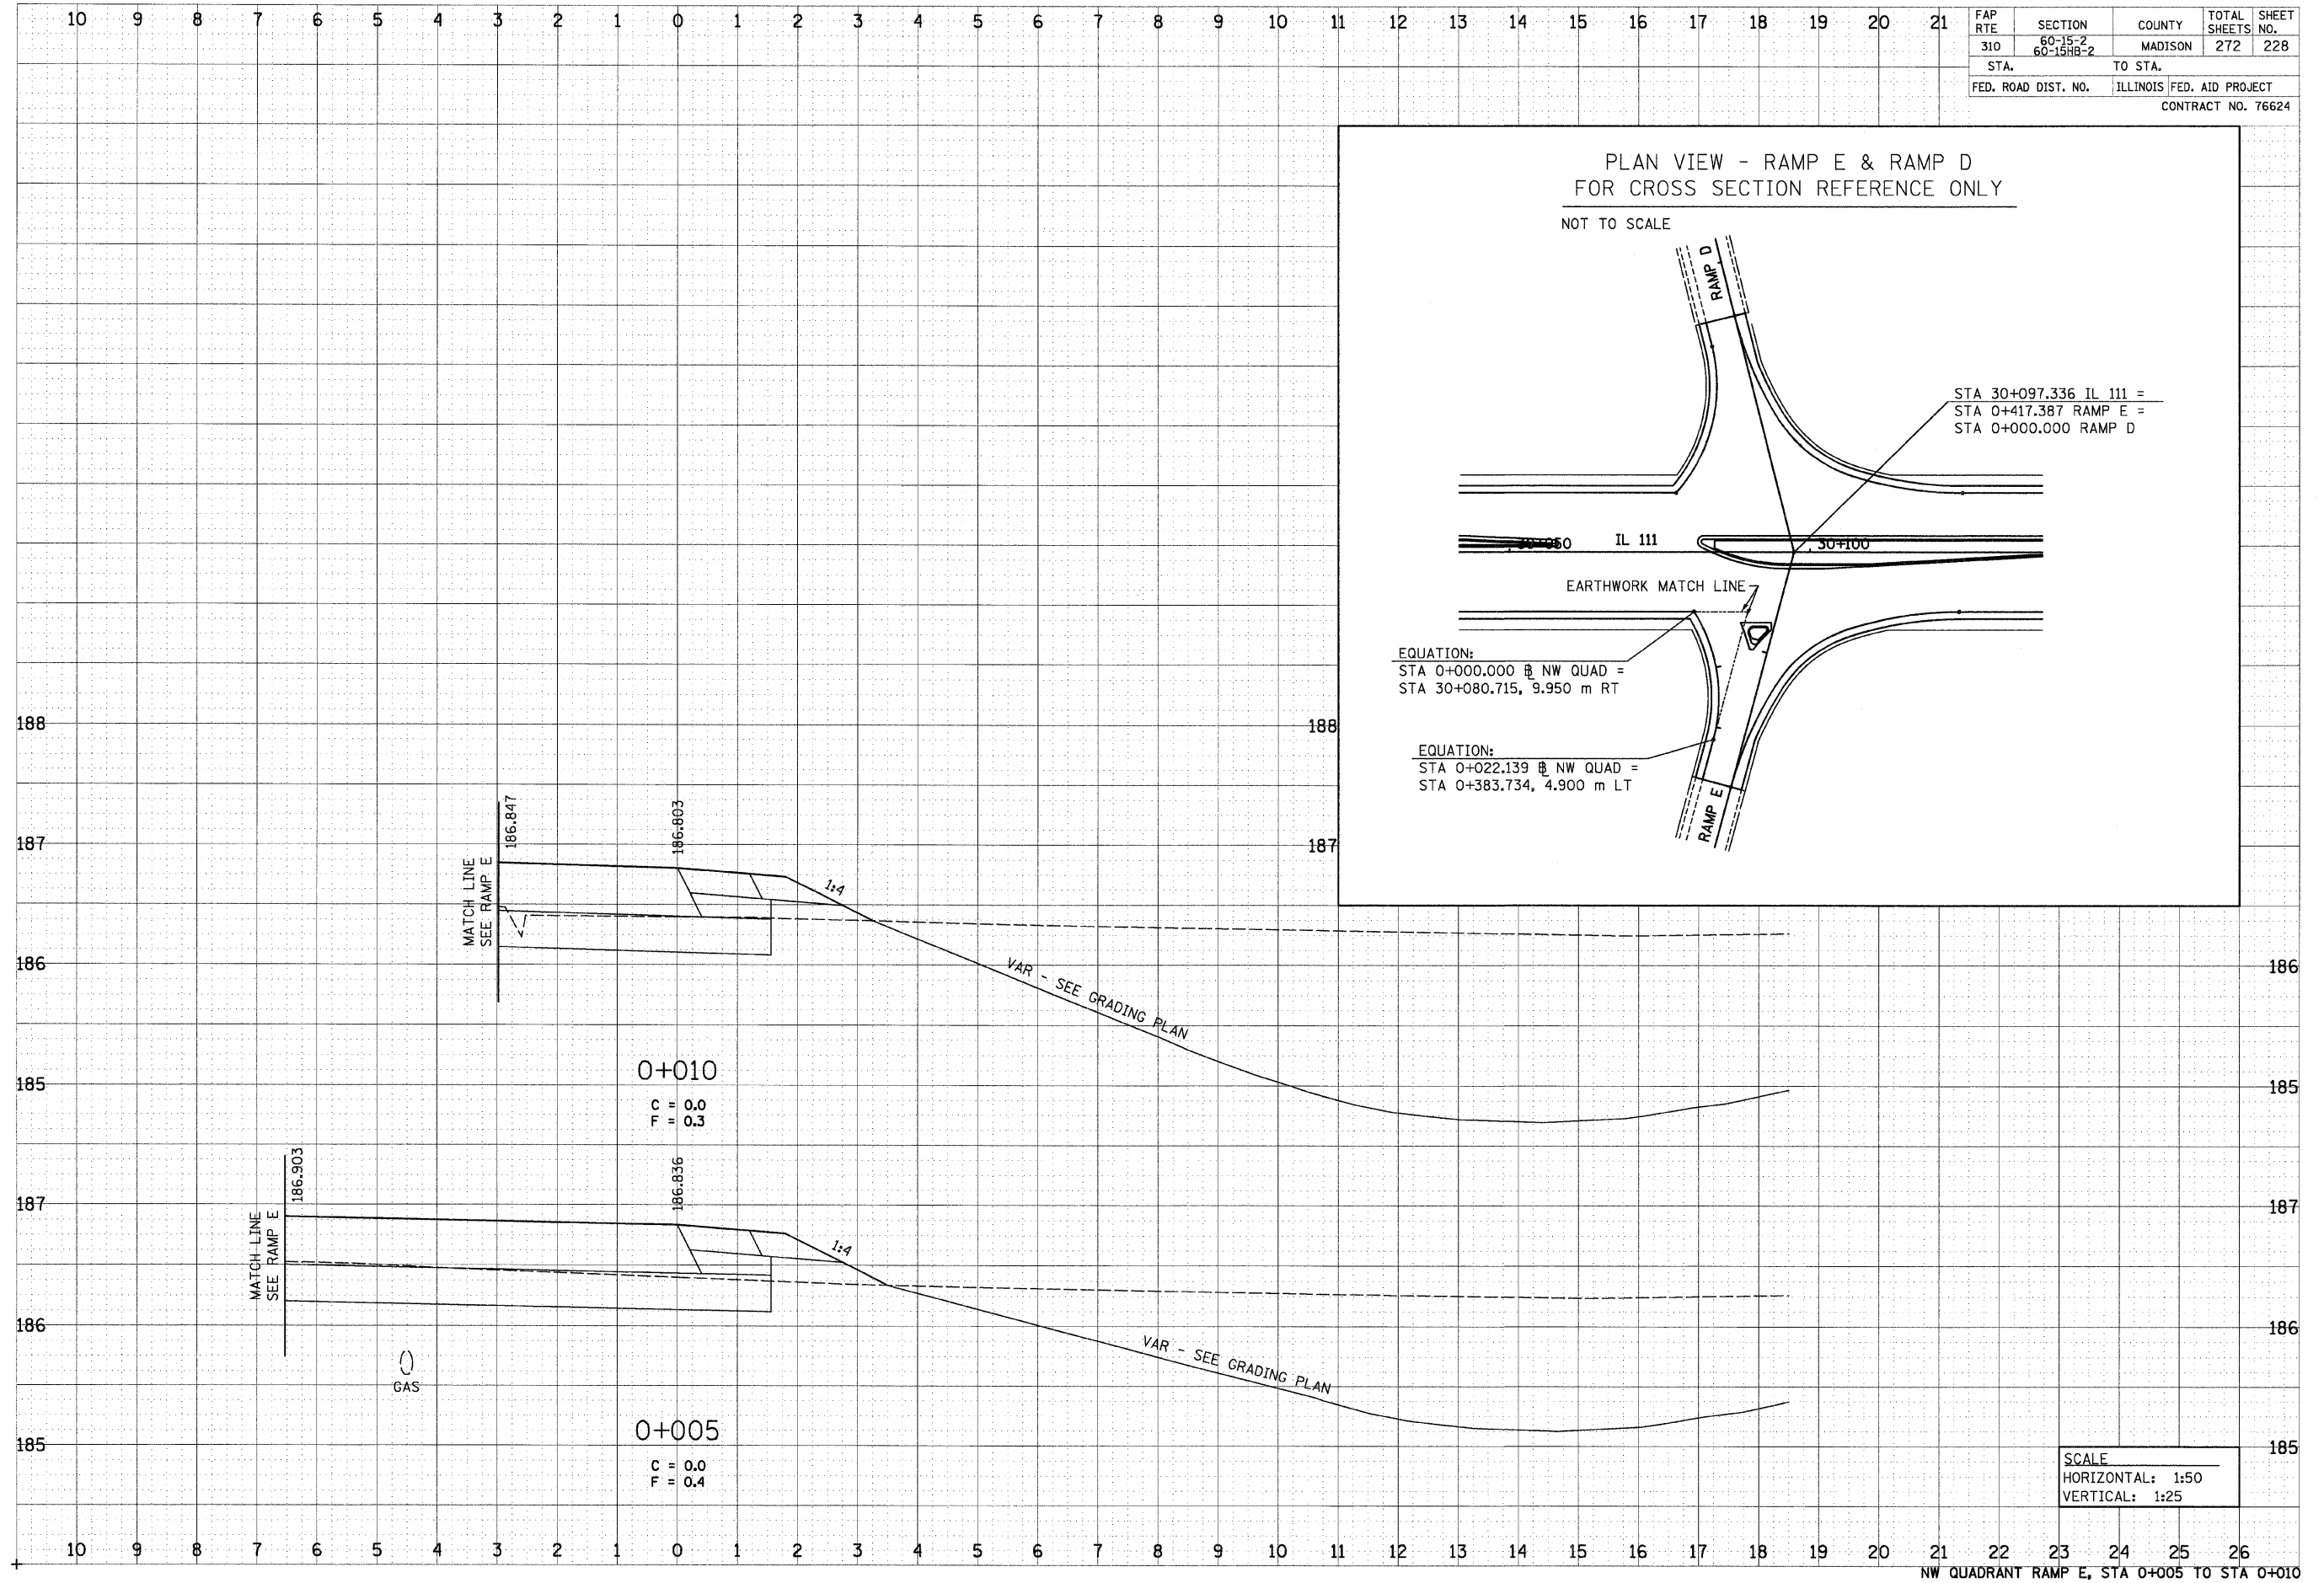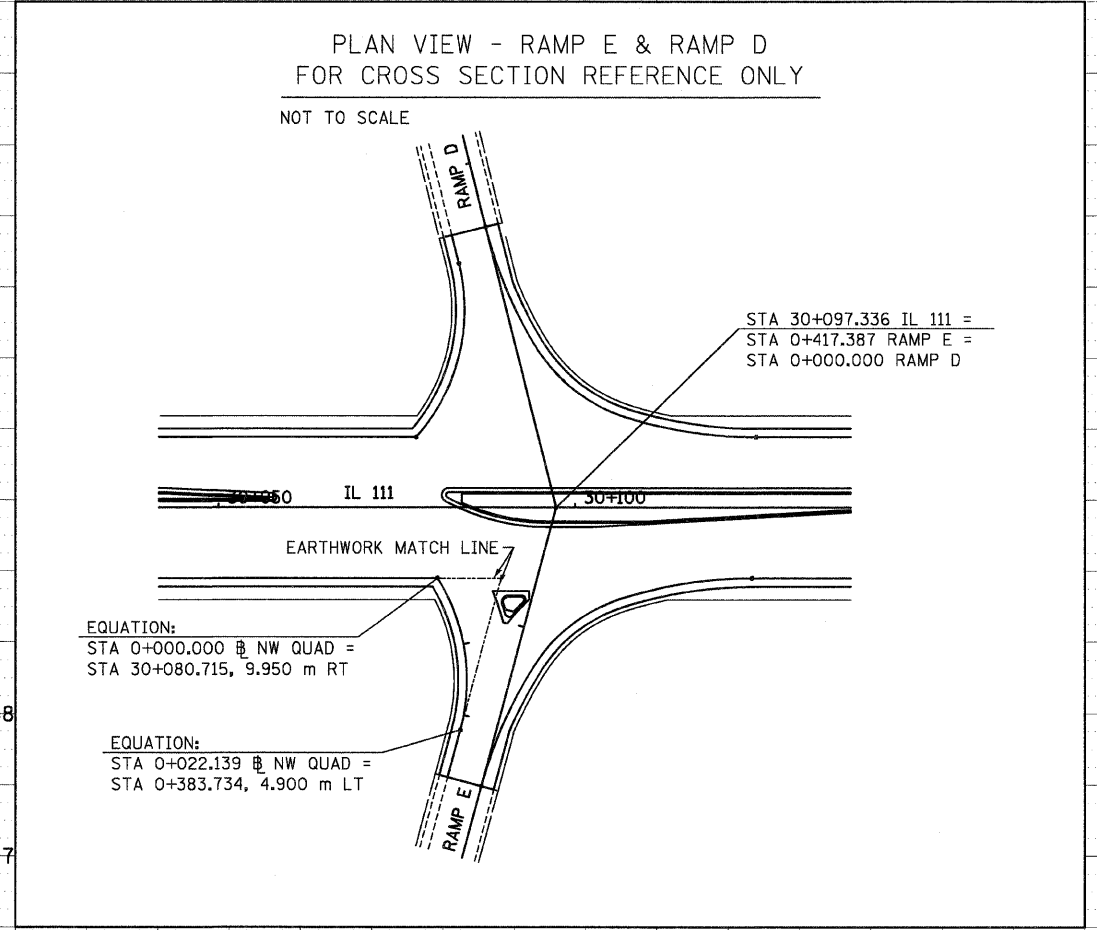

NW QUADRANT RAMP E, STA 0+005 TO STA 0+010