

bgj



12/7/2007

p:\00files\000024\d1111\crosssections\rampe.dgn

FAP RTE	SECTION	COUNTY	TOTAL SHEETS	SHEET NO.
310	60-15-2 60-15HB-2	MADISON	272	234
STA.		TO STA.		
FED. ROAD DIST. NO.		ILLINOIS FED. AID PROJECT		
CONTRACT NO. T6624				

FINAL SURVEY	DATE
NO. _____	_____
BY _____	_____
REVISIONS	DATE
NO. _____	_____
BY _____	_____
REVISIONS	DATE
NO. _____	_____
BY _____	_____

ORIGINAL SURVEY	DATE
NO. _____	_____
BY _____	_____
REVISIONS	DATE
NO. _____	_____
BY _____	_____
REVISIONS	DATE
NO. _____	_____
BY _____	_____

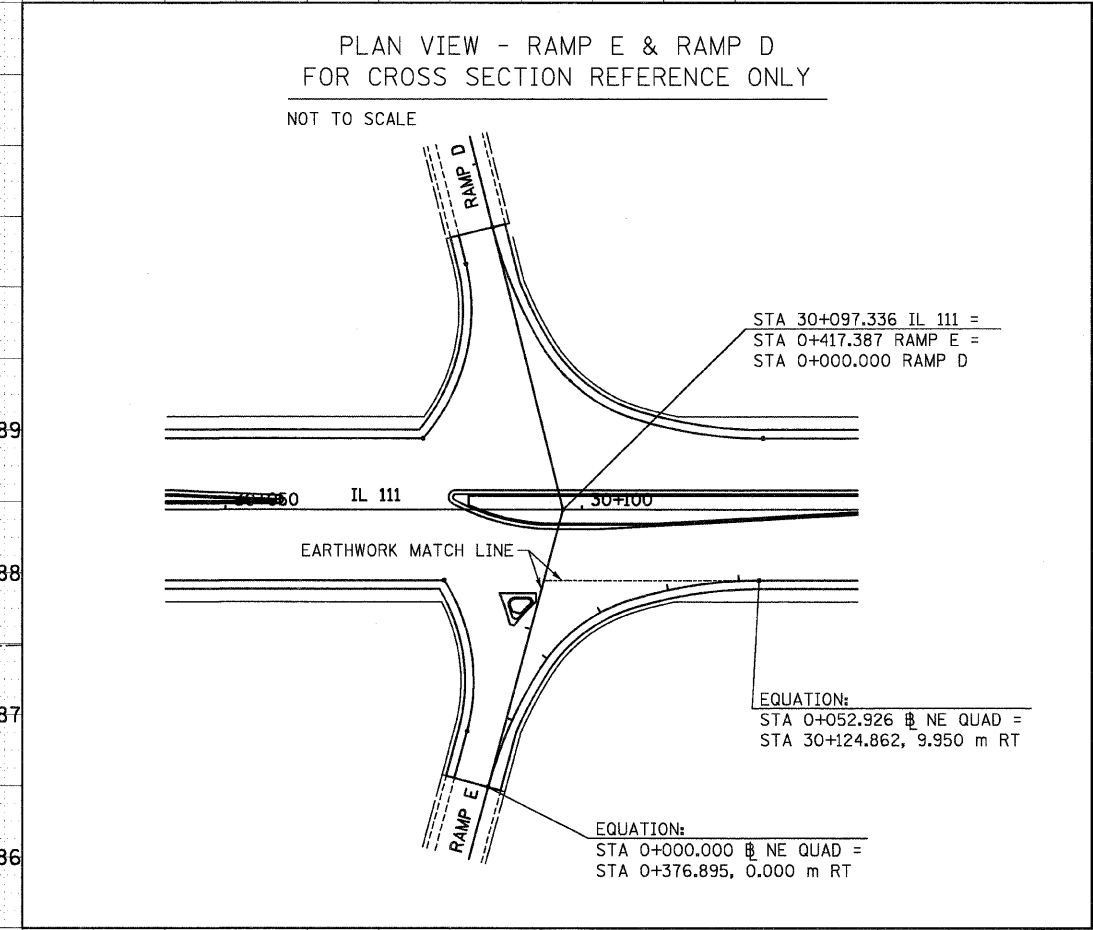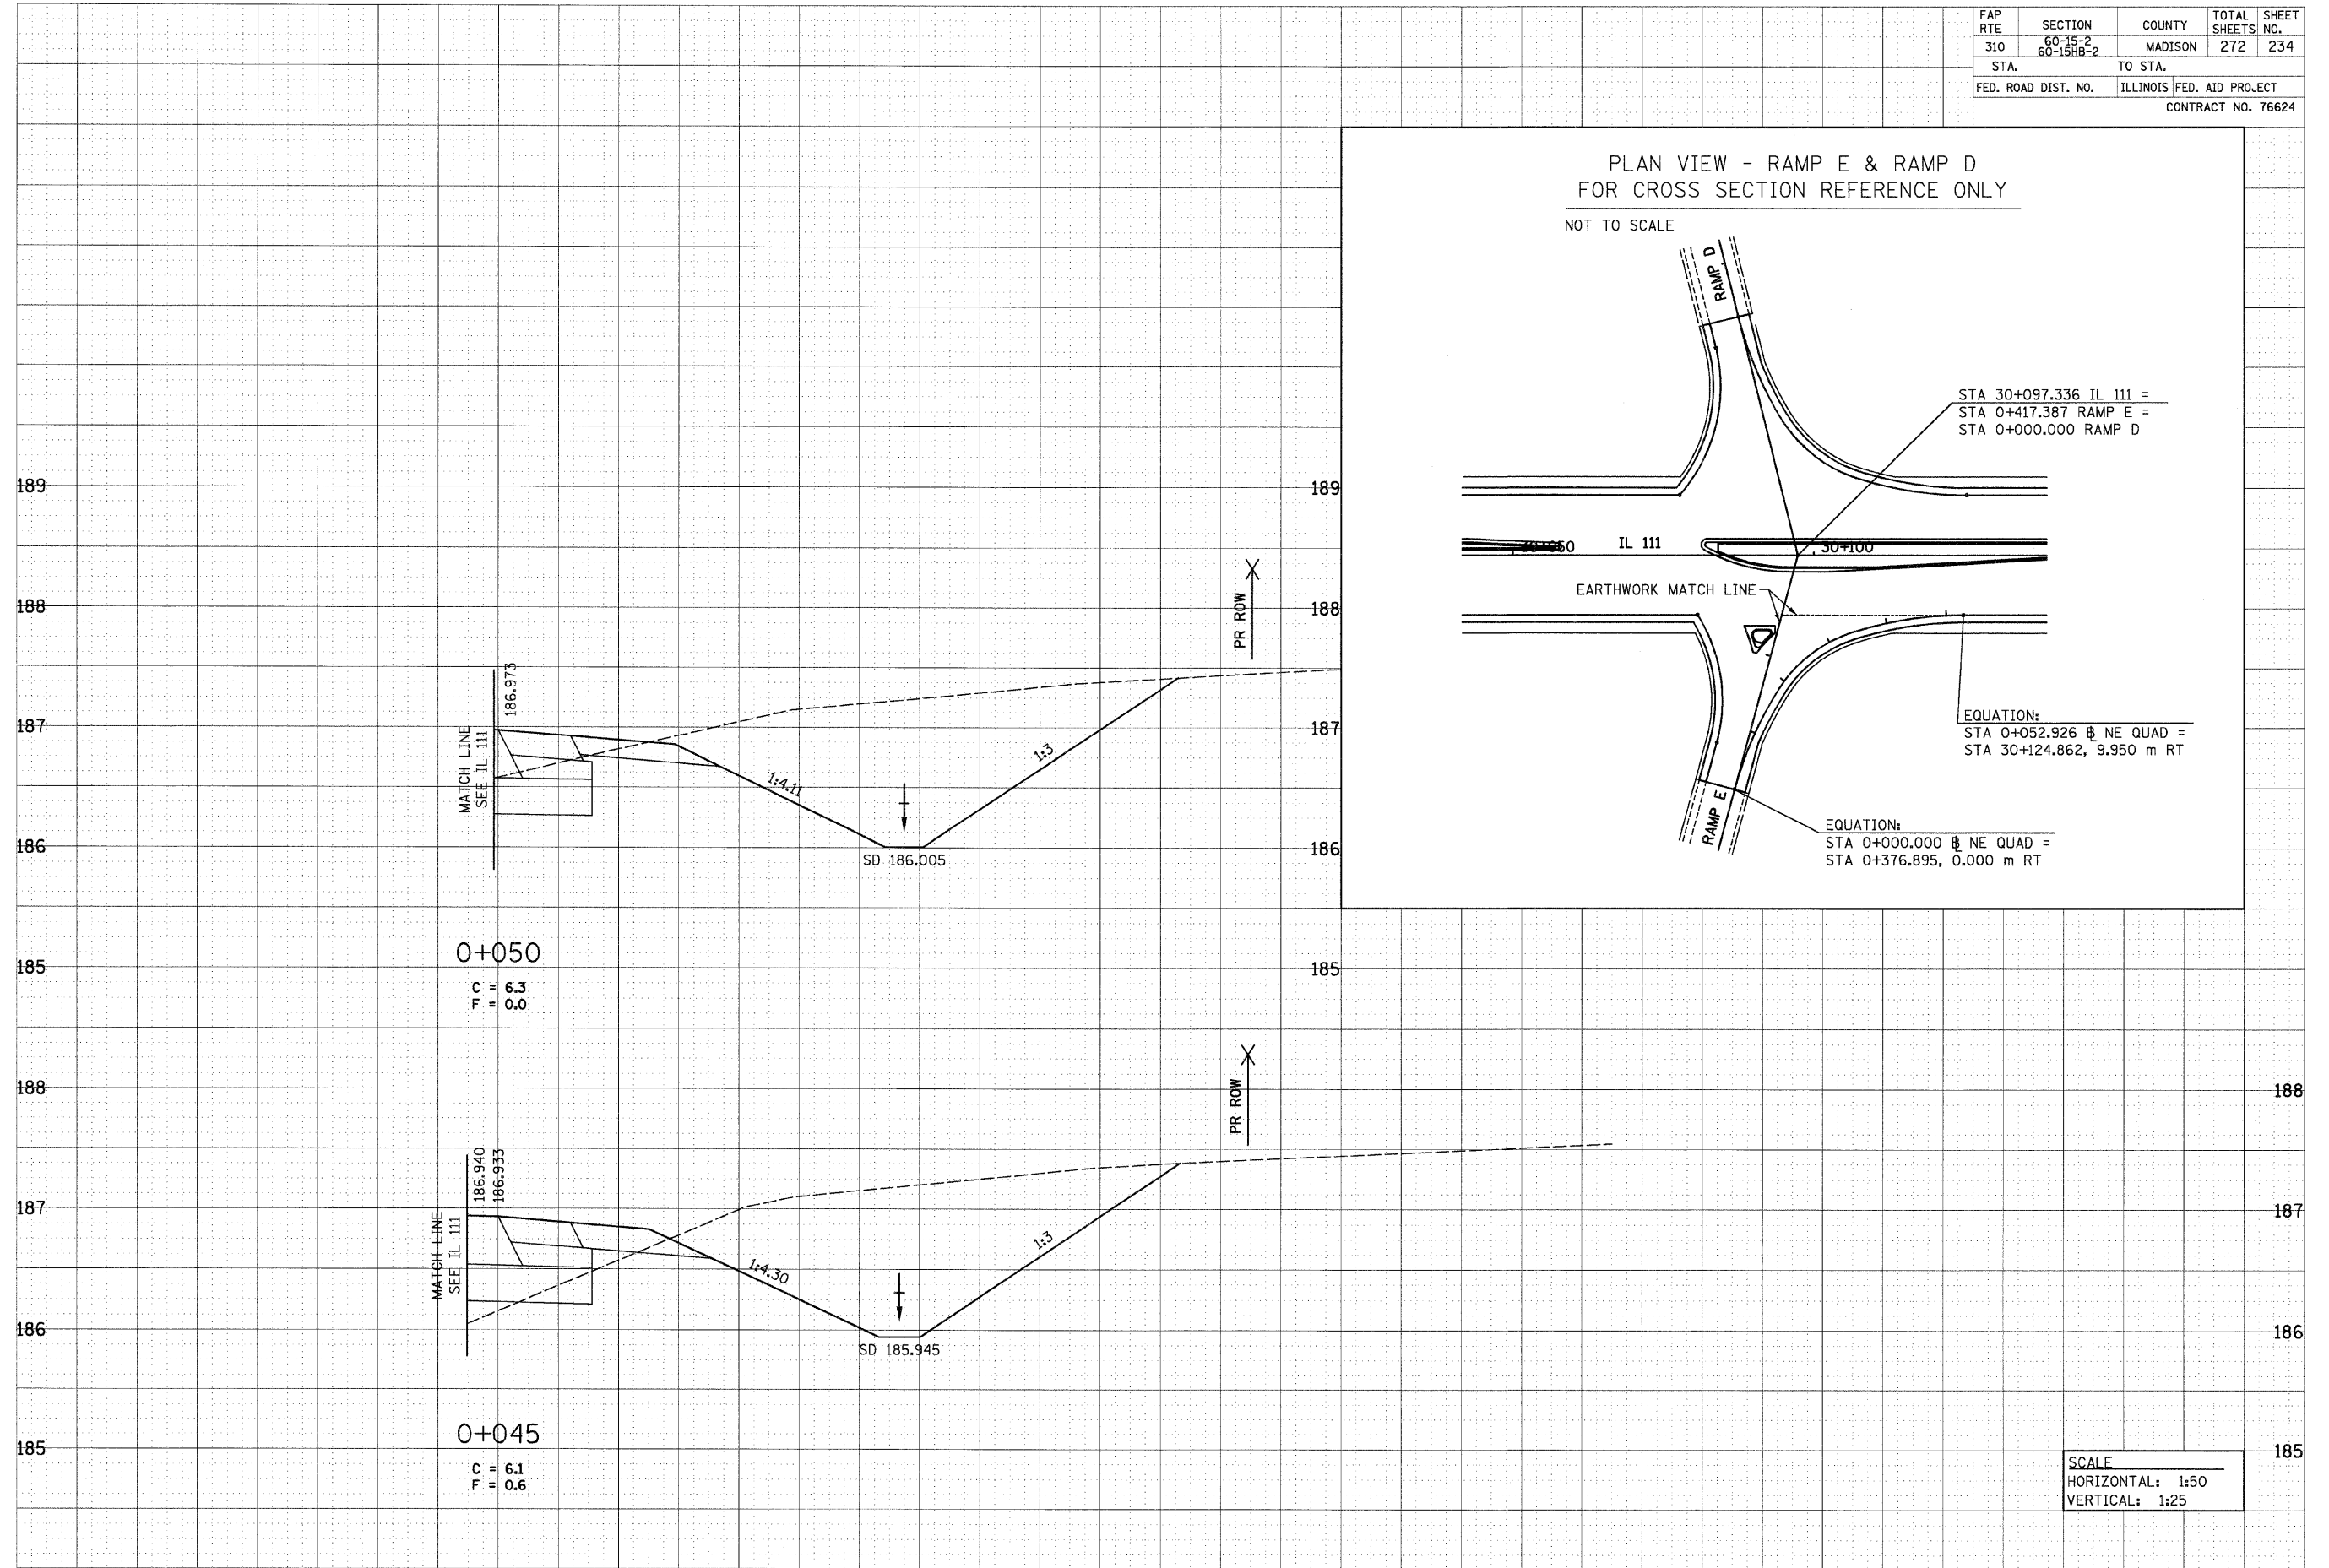

SCALE
HORIZONTAL: 1:50
VERTICAL: 1:25

NE QUADRANT RAMP E, STA 0+045 TO STA 0+050