

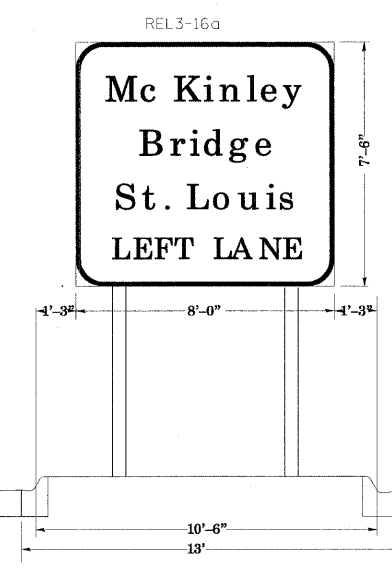
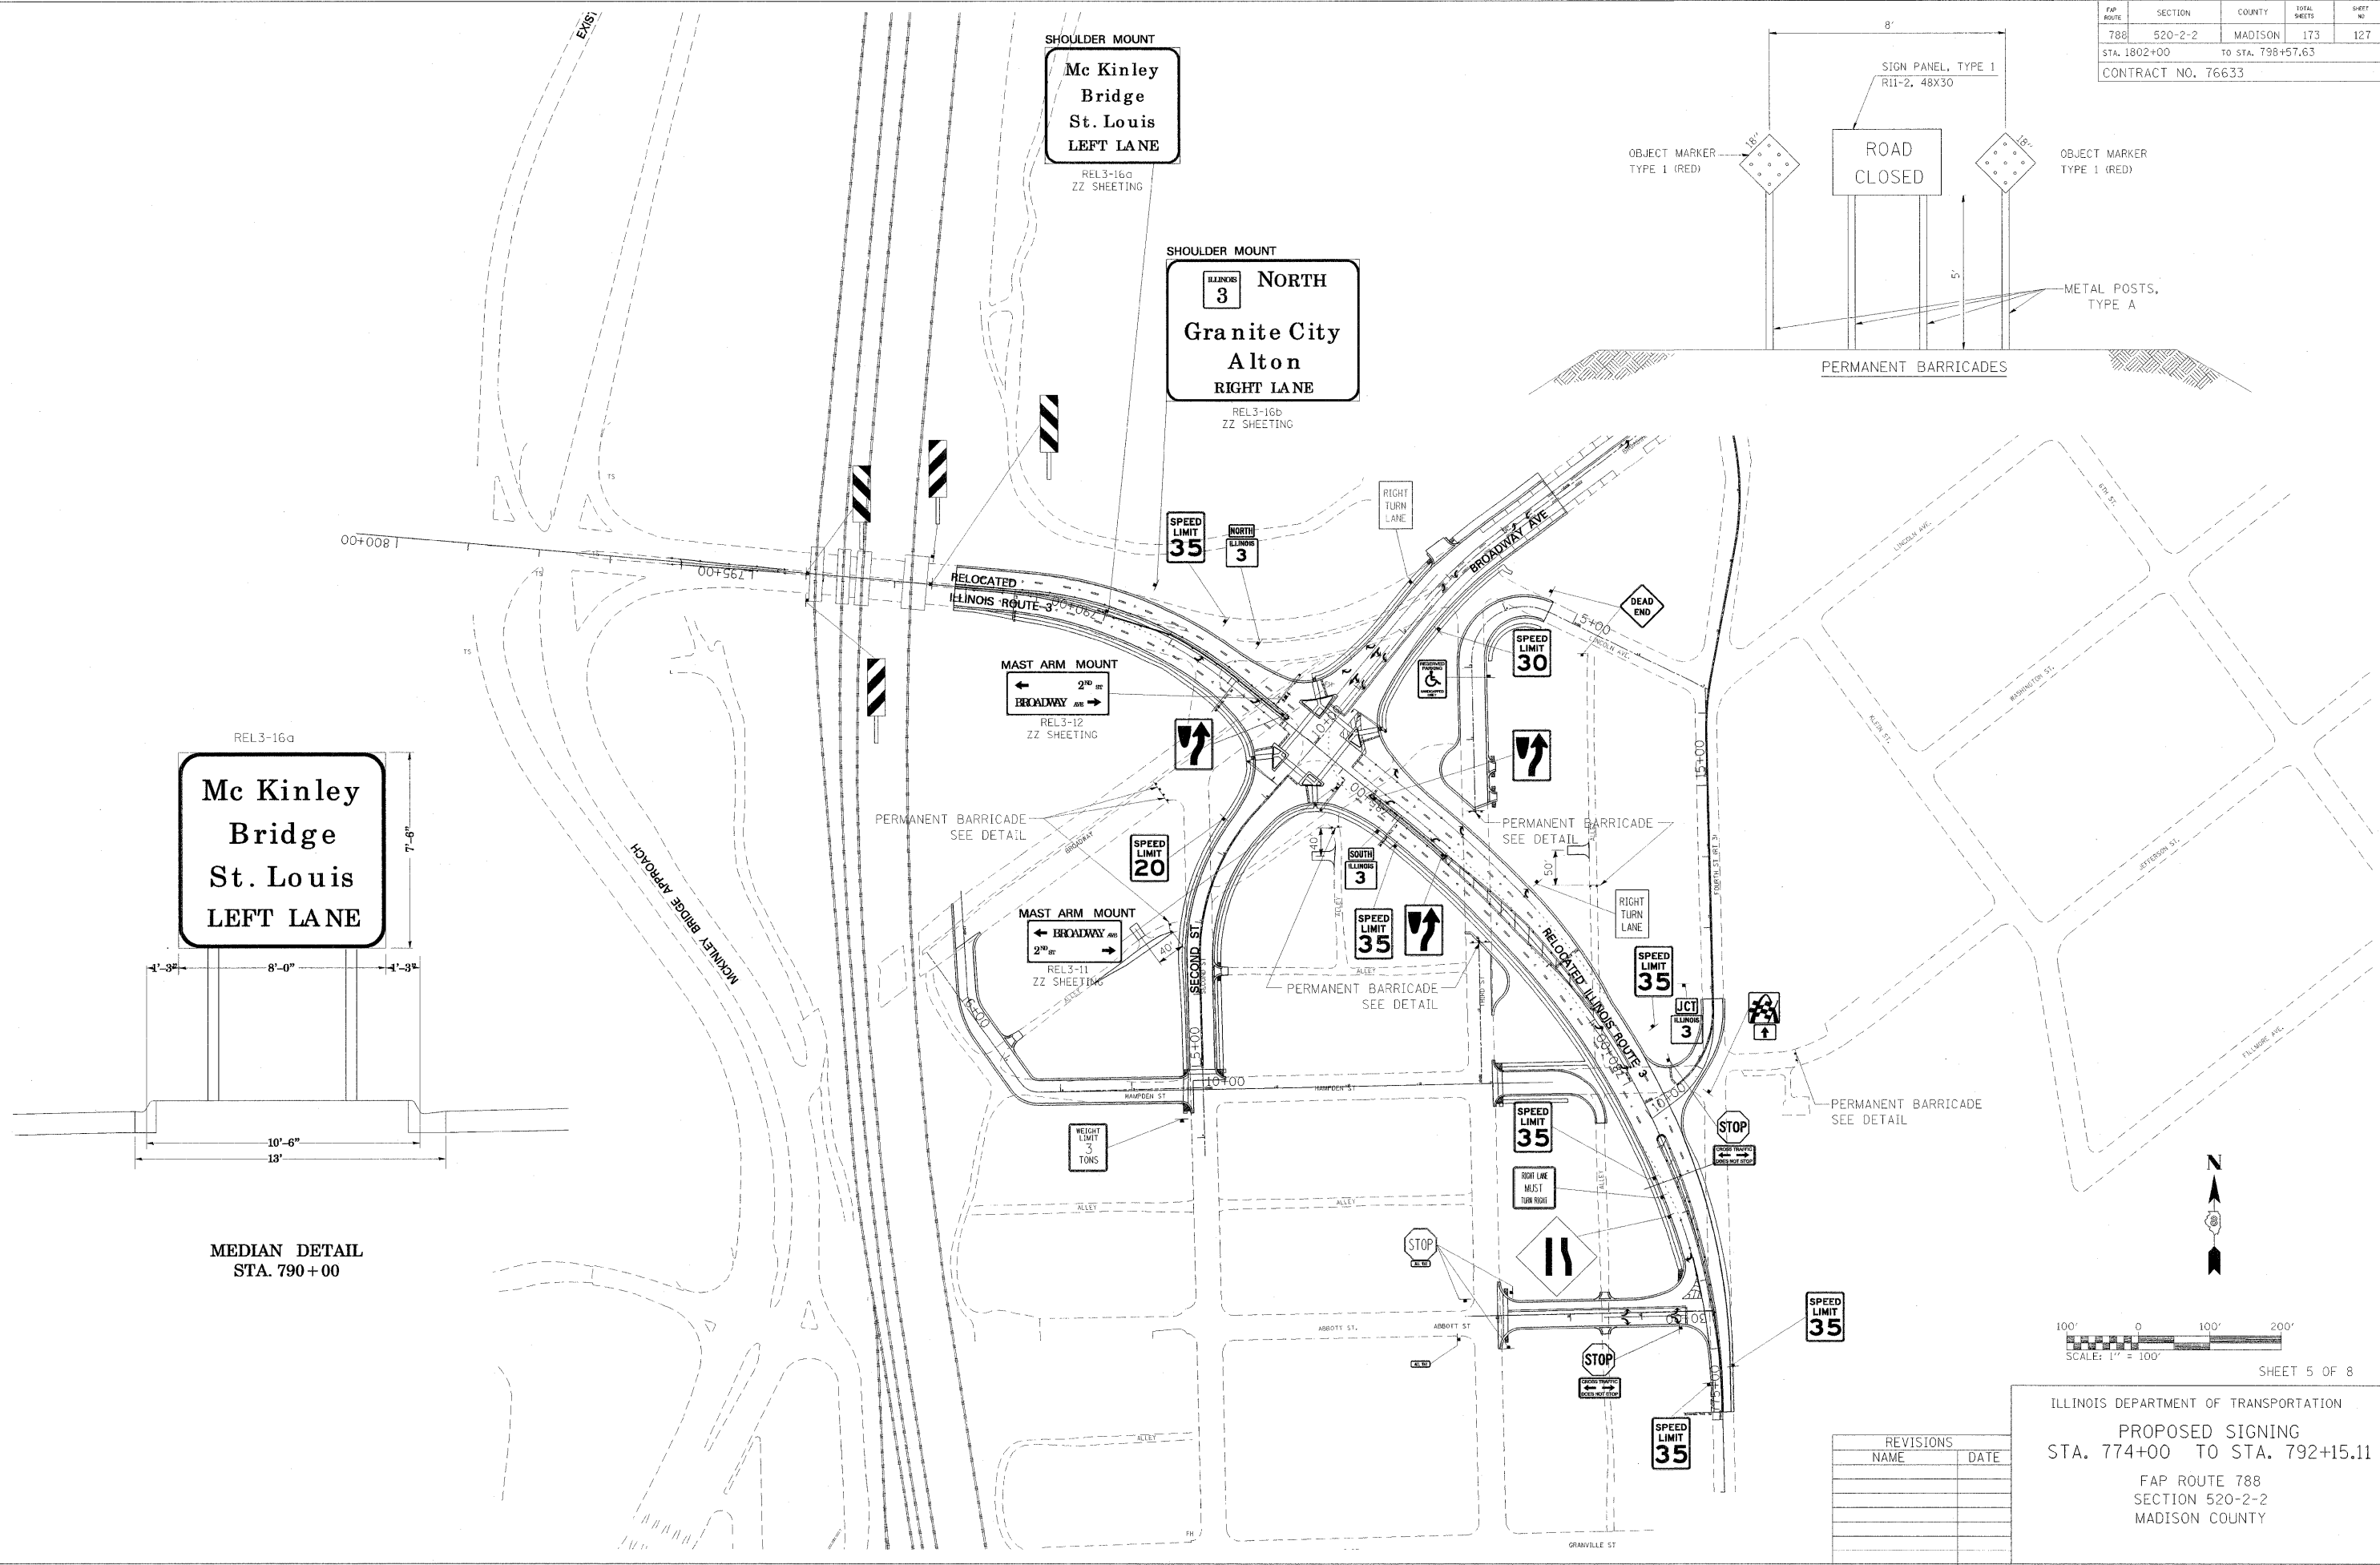


FAP ROUTE	SECTION	COUNTY	TOTAL SHEETS	SHEET NO.
788	520-2-2	MADISON	173	127
STA. 1802+00		TO STA. 798+57.63		
CONTRACT NO. 76633				

PLAN	DATE
SURVEYED	
NOTE BOOK	
NO.	
BY	
CHECKED	
DATE	

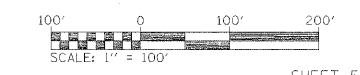

MEDIAN DETAIL
STA. 790+00

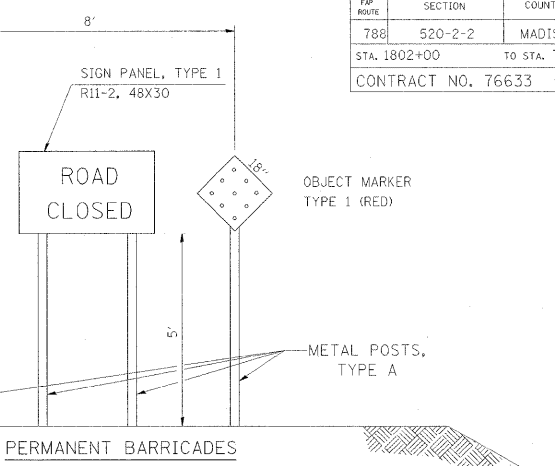

SHEET 5 OF 8

ILLINOIS DEPARTMENT OF TRANSPORTATION
 PROPOSED SIGNING
 STA. 774+00 TO STA. 792+15.11
 FAP ROUTE 788
 SECTION 520-2-2
 MADISON COUNTY

REVISIONS	
NAME	DATE

02/02/2009
 Monday, February 22, 2009 8:52:53 PM
 I:\GIS\PROJECTS\788\788-520-2-2\F109.DWG
 -REF-