


DATE: _____
 BY: _____
 SURVEYED: _____
 PLOTTED: _____
 TEMPLATE: _____
 AREAS CHECKED: _____
 NO.: _____

DATE: _____
 BY: _____
 ORIGINAL SURVEY: _____
 PLOTTED: _____
 TEMPLATE: _____
 AREAS CHECKED: _____
 NO.: _____

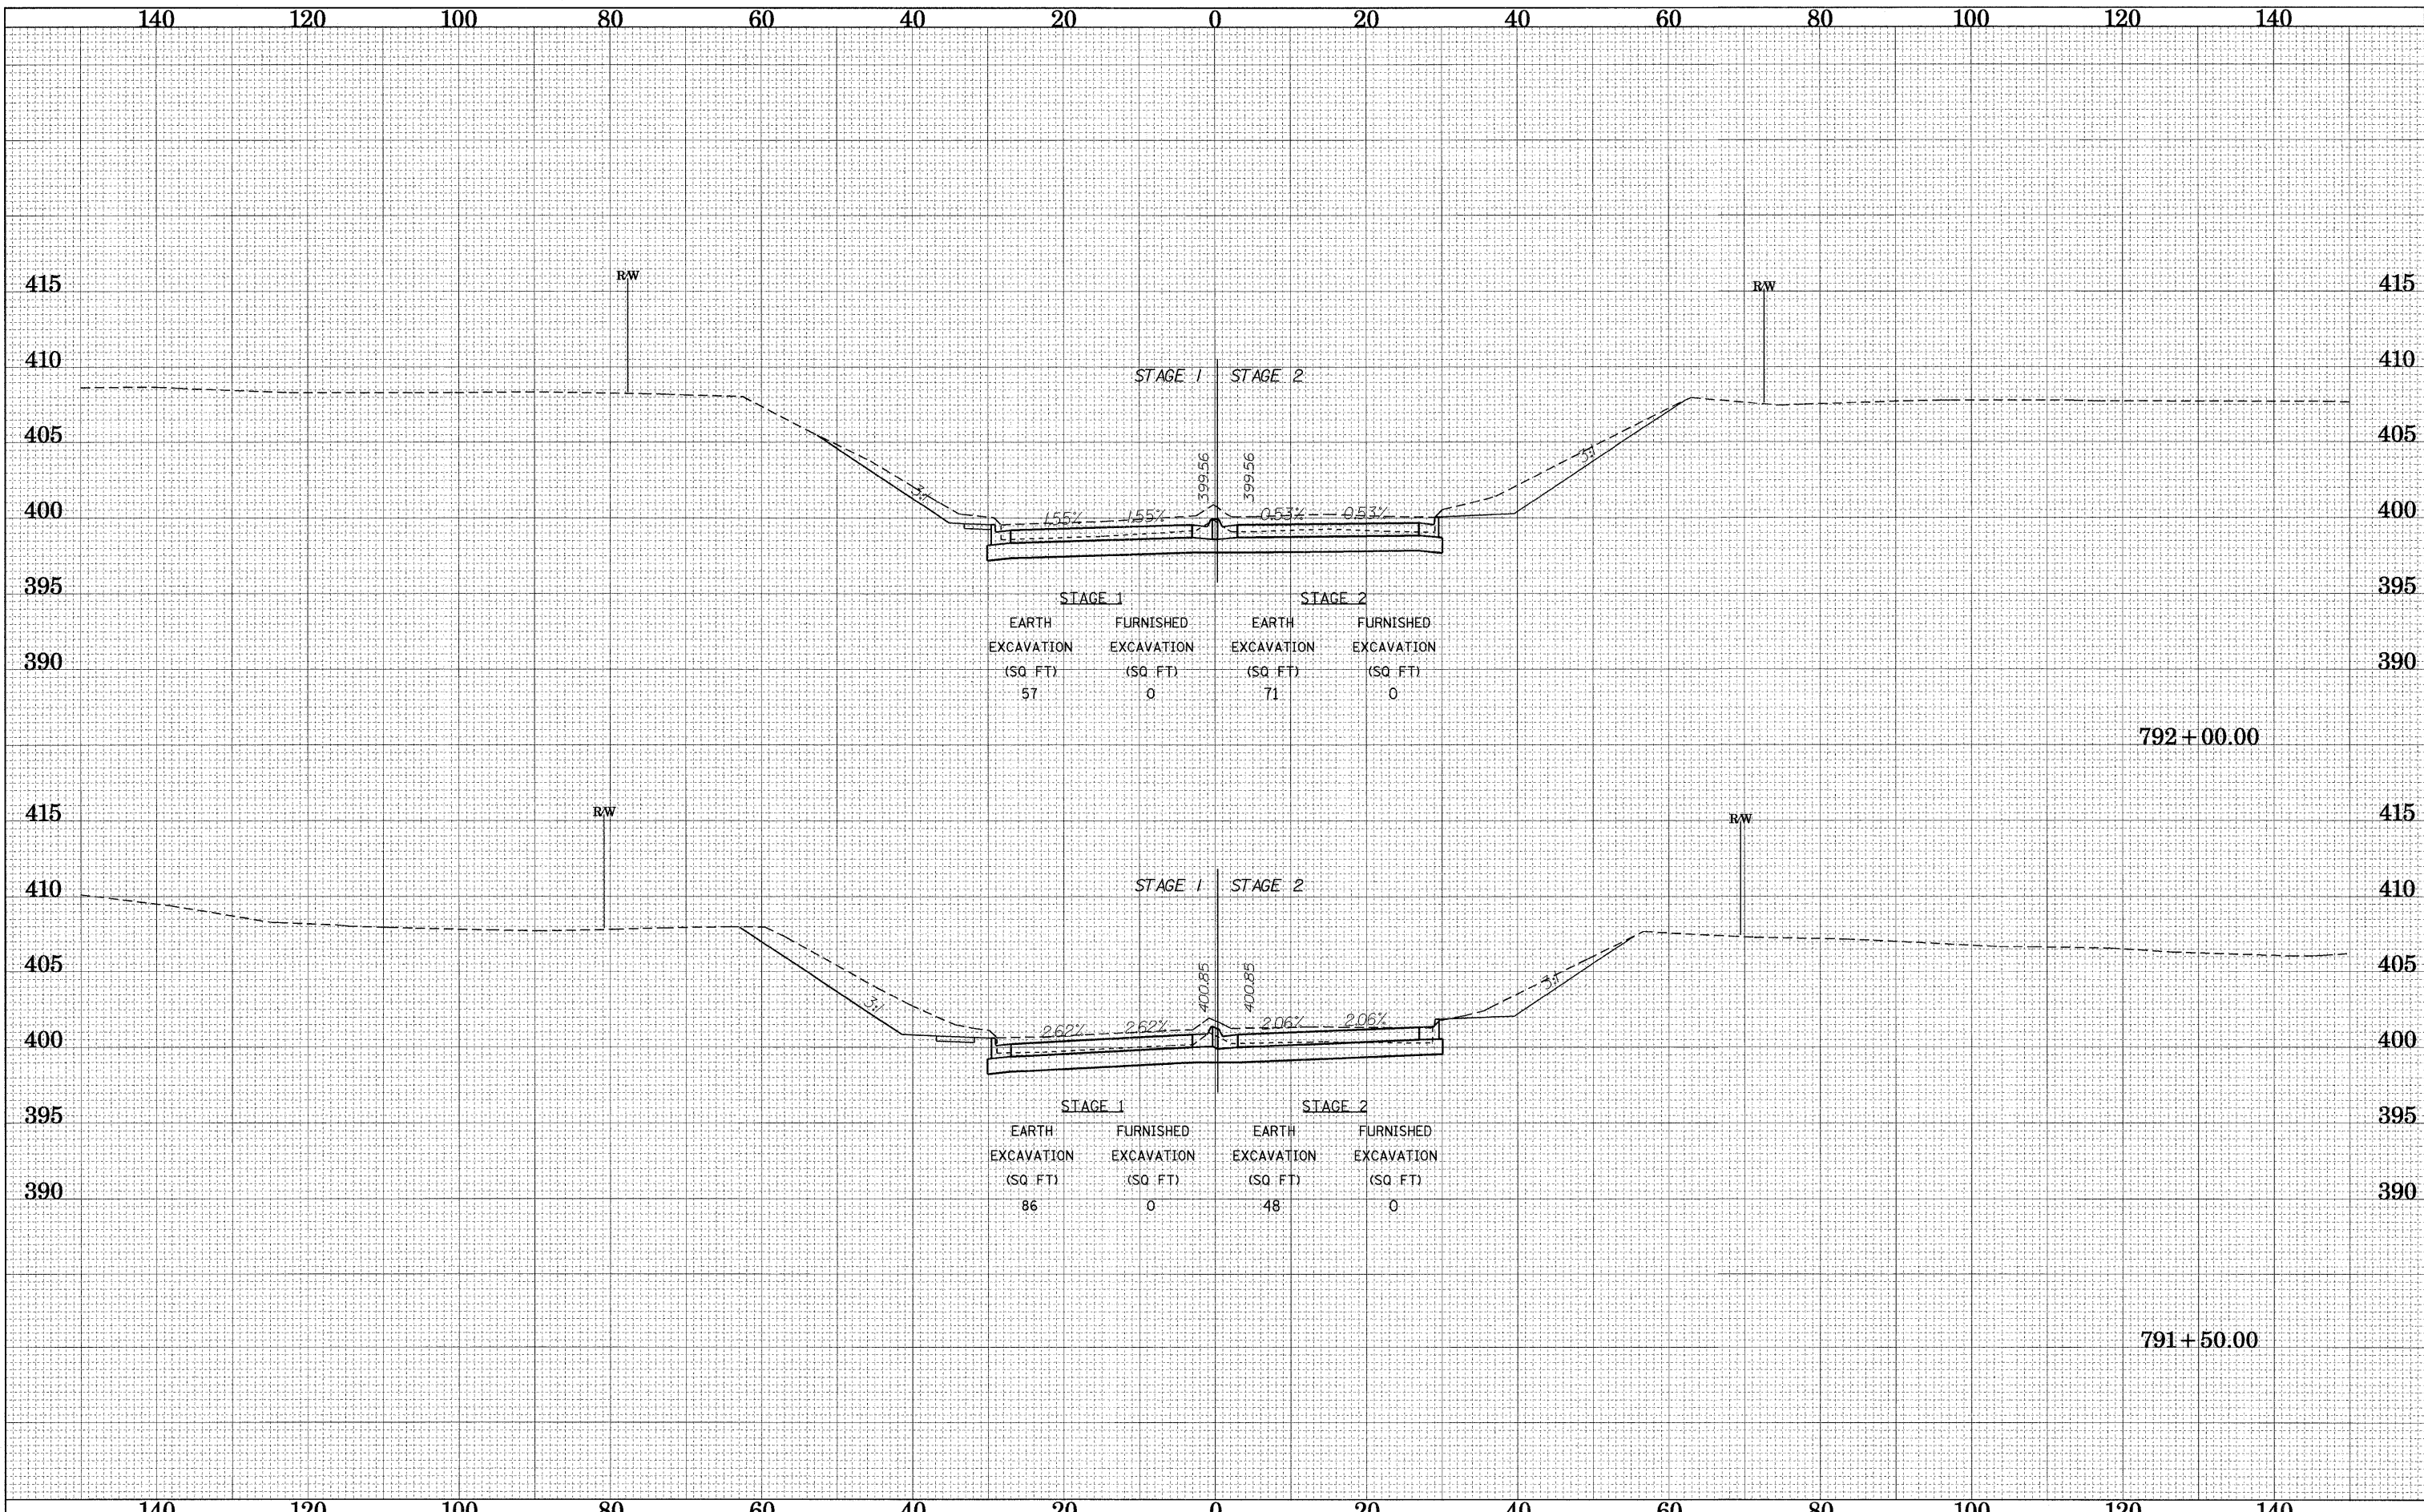

STAGE 1		STAGE 2	
EARTH EXCAVATION (SQ. FT)	FURNISHED EXCAVATION (SQ. FT)	EARTH EXCAVATION (SQ. FT)	FURNISHED EXCAVATION (SQ. FT)
57	0	71	0

STAGE 1		STAGE 2	
EARTH EXCAVATION (SQ. FT)	FURNISHED EXCAVATION (SQ. FT)	EARTH EXCAVATION (SQ. FT)	FURNISHED EXCAVATION (SQ. FT)
86	0	48	0