

COORDINATES SHOWN HEREON ARE BASED ON SURVEY CONTROL DATA AS PROVIDED BY THE ILLINOIS DEPARTMENT OF TRANSPORTATION.

PART OF THE NE 1/4 OF SECTION 23, T6N, R10W, OF THE 3RD PM, MADISON COUNTY, ILLINOIS

BEARINGS SHOWN HEREON ARE BASED ON SURVEY CONTROL DATA AS PROVIDED BY THE ILLINOIS DEPARTMENT OF TRANSPORTATION.


COORDINATE TABLE (BASELINE RAMP B)

STATION	OFFSET	NORTH	EAST
0+155.358	24.363 m RT	255,021.3460	699,251.9231
0+156.960	52.032 m RT	255,049.0603	699,251.5470
0+235.775	21.517 m RT	255,022.0636	699,171.4589
0+237.288	47.652 m RT	255,048.2401	699,171.1037
0+257.002	20.457 m RT	255,022.2420	699,151.3429
0+260.535	46.068 m RT	255,048.0351	699,150.9929
0+283.711	16.906 m RT	255,022.4654	699,126.3502
0+290.229	41.559 m RT	255,047.7804	699,126.0067

COORDINATE TABLE (PR SEILER RD)

STATION	OFFSET	NORTH	EAST
0+695.113	10.009 m LT	255,213.7084	699,136.8623
0+695.114	6.961 m LT	255,216.7565	699,136.8843
0+705.223	6.948 m LT	255,216.8466	699,126.5753
0+705.223	9.995 m LT	255,213.7985	699,126.5623
0+708.078	6.944 m LT	255,216.8721	699,123.7123
0+708.230	0.088 m LT	255,223.7288	699,123.6193

SEE SHEET 38

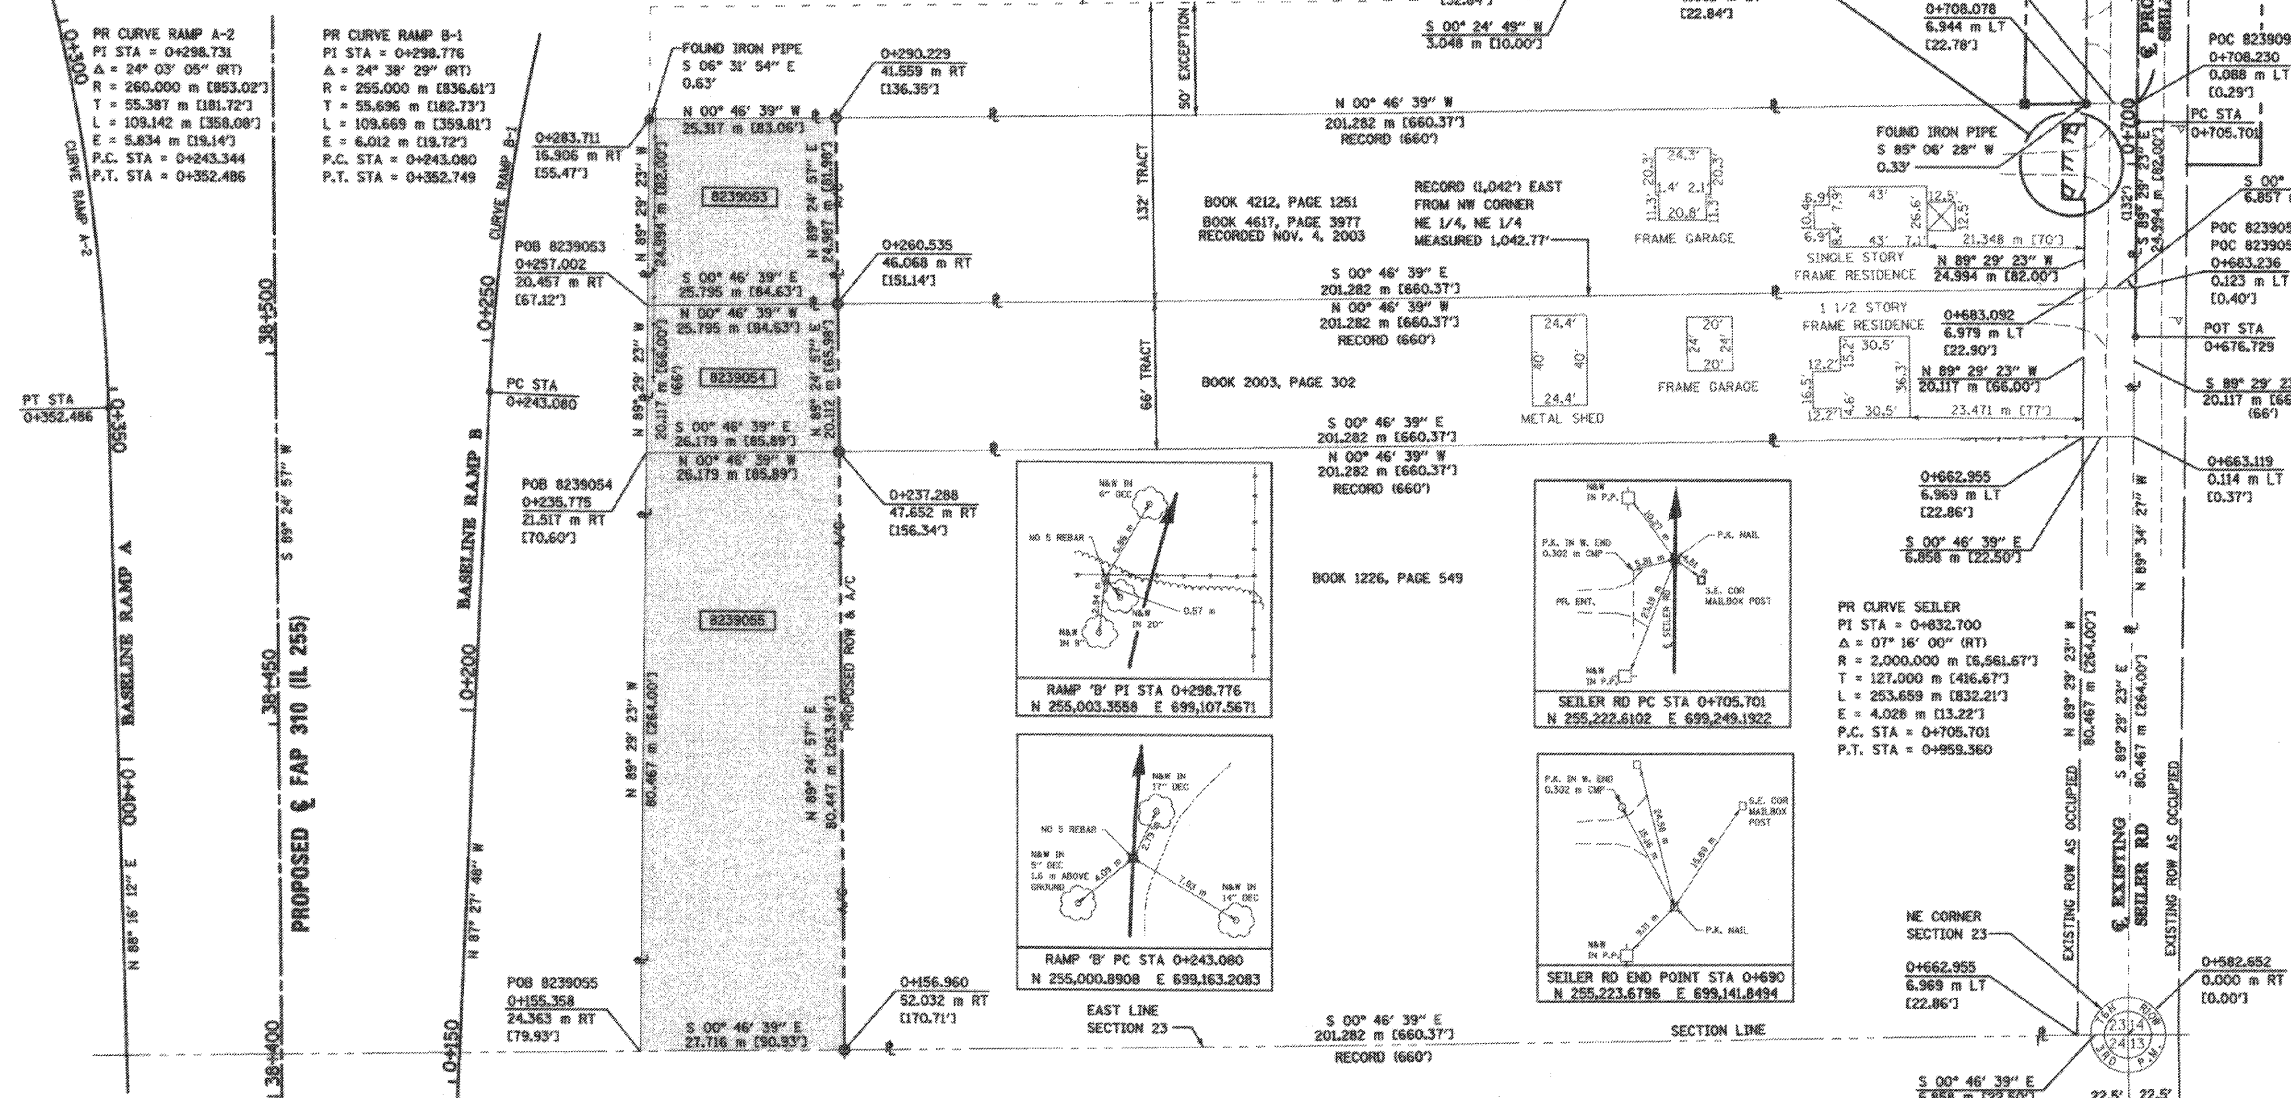

SEE SHEET 18, 20

LEGEND

- EXISTING CENTERLINE
- EXISTING RIGHT OF WAY LINE
- EXISTING EASEMENT LINE
- PROPOSED CENTERLINE
- PROPOSED RIGHT OF WAY LINE
- PROPOSED TEMPORARY EASEMENT LINE
- PROPOSED PERMANENT EASEMENT LINE
- SECTION LINE
- QUARTER SECTION LINE
- PROPERTY (DEED) LINE
- APPEARANT PROPERTY LINE
- MEASURED DIMENSION
- COMPUTED DIMENSION
- ENGLISH EQUIVALENT TO METRIC DIM.
- RECORDED DIMENSION
- FOUND IRON PIPE OR IRON ROD
- SET 5/8 INCH IRON ROD
- PERMANENT SURVEY MONUMENT, I.D.O.T. STD. 2135
- (TO BE SET BY OTHERS)
- CUT CROSS FOUND OR SET
- SAME OWNERSHIP

STATE OF ILLINOIS)
COUNTY OF ADAMS) SS

THIS IS TO CERTIFY THAT I, JOHN E. BASINGER AN ILLINOIS PROFESSIONAL LAND SURVEYOR, HAVE DIRECTED THE SURVEY AND DRAFTING OF THE PLAT OF HIGHWAYS SHOWN HEREON IN SECTION 23, TOWNSHIP 6 NORTH, RANGE 10 WEST, OF THE THIRD PRINCIPAL MERIDIAN, MADISON COUNTY, THAT THE SURVEY IS TRUE AND COMPLETE AS SHOWN TO THE BEST OF MY KNOWLEDGE AND BELIEF, THAT THE PLAT CORRECTLY REPRESENTS SAID SURVEY, THAT ALL MONUMENTS FOUND AND ESTABLISHED ARE OF PERMANENT QUALITY AND OCCUPY THE POSITIONS SHOWN THEREON AND THAT THE MONUMENTS ARE SUFFICIENT TO ENABLE THE SURVEY TO BE RETRACED, MADE FOR THE DEPARTMENT OF TRANSPORTATION, STATE OF ILLINOIS.

DATED 11-30-2005

John E. Basinger
JOHN E. BASINGER, PLS #2766
LICENSE EXPIRATION DATE: 11-30-2008
"THIS PROFESSIONAL SERVICE CONFORMS TO THE CURRENT ILLINOIS MINIMUM STANDARDS FOR A BOUNDARY SURVEY."
FIELD WORK COMPLETED: APRIL 2004

KLINGNER & ASSOCIATES, P.C.
Engineers / Architects
616 North 24th Street (217) 223-3670
Quincy, Illinois 62301 FAX: 223-3603
Internet Address: www.klingner.com
STATE OF ILLINOIS DESIGN FIRM # 1842738

PARCEL NO.	OWNER	TOTAL HOLDING ACRES	FEE SIMPLE ACQUISITION				REMAINDER ACRES	EASEMENTS		PERMANENT TAX NUMBER	PROPERTY ACQUIRED BY			
			GROSS ACRES	SQ. FT.	PREVIOUSLY DEDICATED ACRES	NET ACRES		PE = PERMANENT ACRES	TE = TEMPORARY ACRES			EASEMENT PURPOSE		
8239053	TIMOTHY E. CHRISTOPHER AND JANET E. CHRISTOPHER, HUSBAND AND WIFE, AS JOINT TENANTS TITLE REPORT NO. MA-2649	0.1578	0.1578	6,874	N/A	N/A	0.1578	6,874	0.0000	N/A	N/A	N/A	24-1-01-23-02-201-012 (PT)	
8239054	DONALD L. PAGE AND COLENE H. PAGE, HUSBAND AND WIFE, AS JOINT TENANTS TITLE REPORT NO. MA-2653	1.0003	0.1292	5,626	N/A	N/A	0.1292	5,626	0.8711	N/A	N/A	N/A	24-1-01-23-02-201-013	
8239055	DOROTHY CONRAD TITLE REPORT NO. MA-2656.0	4.0012	0.5357	23,334	N/A	N/A	0.5357	23,334	3,4655	N/A	N/A	N/A	24-1-01-23-02-201-014	
8239091	SETH MEYER AS SOLE OWNER TITLE REPORT NO. MA-3257	1.0850	N/A	N/A	N/A	N/A	N/A	N/A	N/A	TE 0.0076	332	ENTRANCE	24-1-01-23-02-201-012 (PT)	

ILLINOIS DEPARTMENT OF TRANSPORTATION
PLAT OF HIGHWAYS
FAP ROUTE 310 (IL 255)
SECTION 60-15
MADISON COUNTY
JOB NO. R-98-039-92
BASELINE RAMP B
STATION 0+156.960 TO STATION 0+290.229

0 m 10 m 20 m 30 m
SCALE 1:500 SHEET 39 OF 55

ILLINOIS DEPARTMENT OF TRANSPORTATION
DIVISION OF HIGHWAYS/DISTRICT 8
1102 EASTPORT PLAZA DRIVE
COLLINGSVILLE, ILLINOIS 62234-6188

11/30/2005 3:05:22 PM
11/30/2005
C:\Users\jbasinger\AppData\Local\Microsoft\Windows\Temporary Internet Files\Content.IE5\...
485F-...
485F-...

PLAT DATE: 11/30/2005 3:05:22 PM