

**LEGEND**


- PROPOSED RIGHT OF WAY LINE
- EXISTING RIGHT OF WAY LINE
- PROPOSED TEMPORARY EASEMENT LINE
- PROPERTY LINE
- EXISTING CENTERLINE



NORTHWEST QUARTER OF SECTION 16,  
TOWNSHIP 9 NORTH, RANGE 4 WEST,  
OF THE 4TH PRINCIPAL MERIDIAN

401S028+TE  
CHARLES G. POGUE AND TONI L. POGUE  
AS CO-TRUSTEES OF THE CHARLES G. POGUE  
REVOCABLE TRUST, 1/3 INTEREST;  
ROBERT M. POGUE, 1/3 INTEREST;  
NANCY R. POGUE, 1/3 INTEREST

WEST LINE OF THE  
EAST HALF OF THE  
NORTHWEST QUARTER  
SECTION 16  
N00°29'43"E

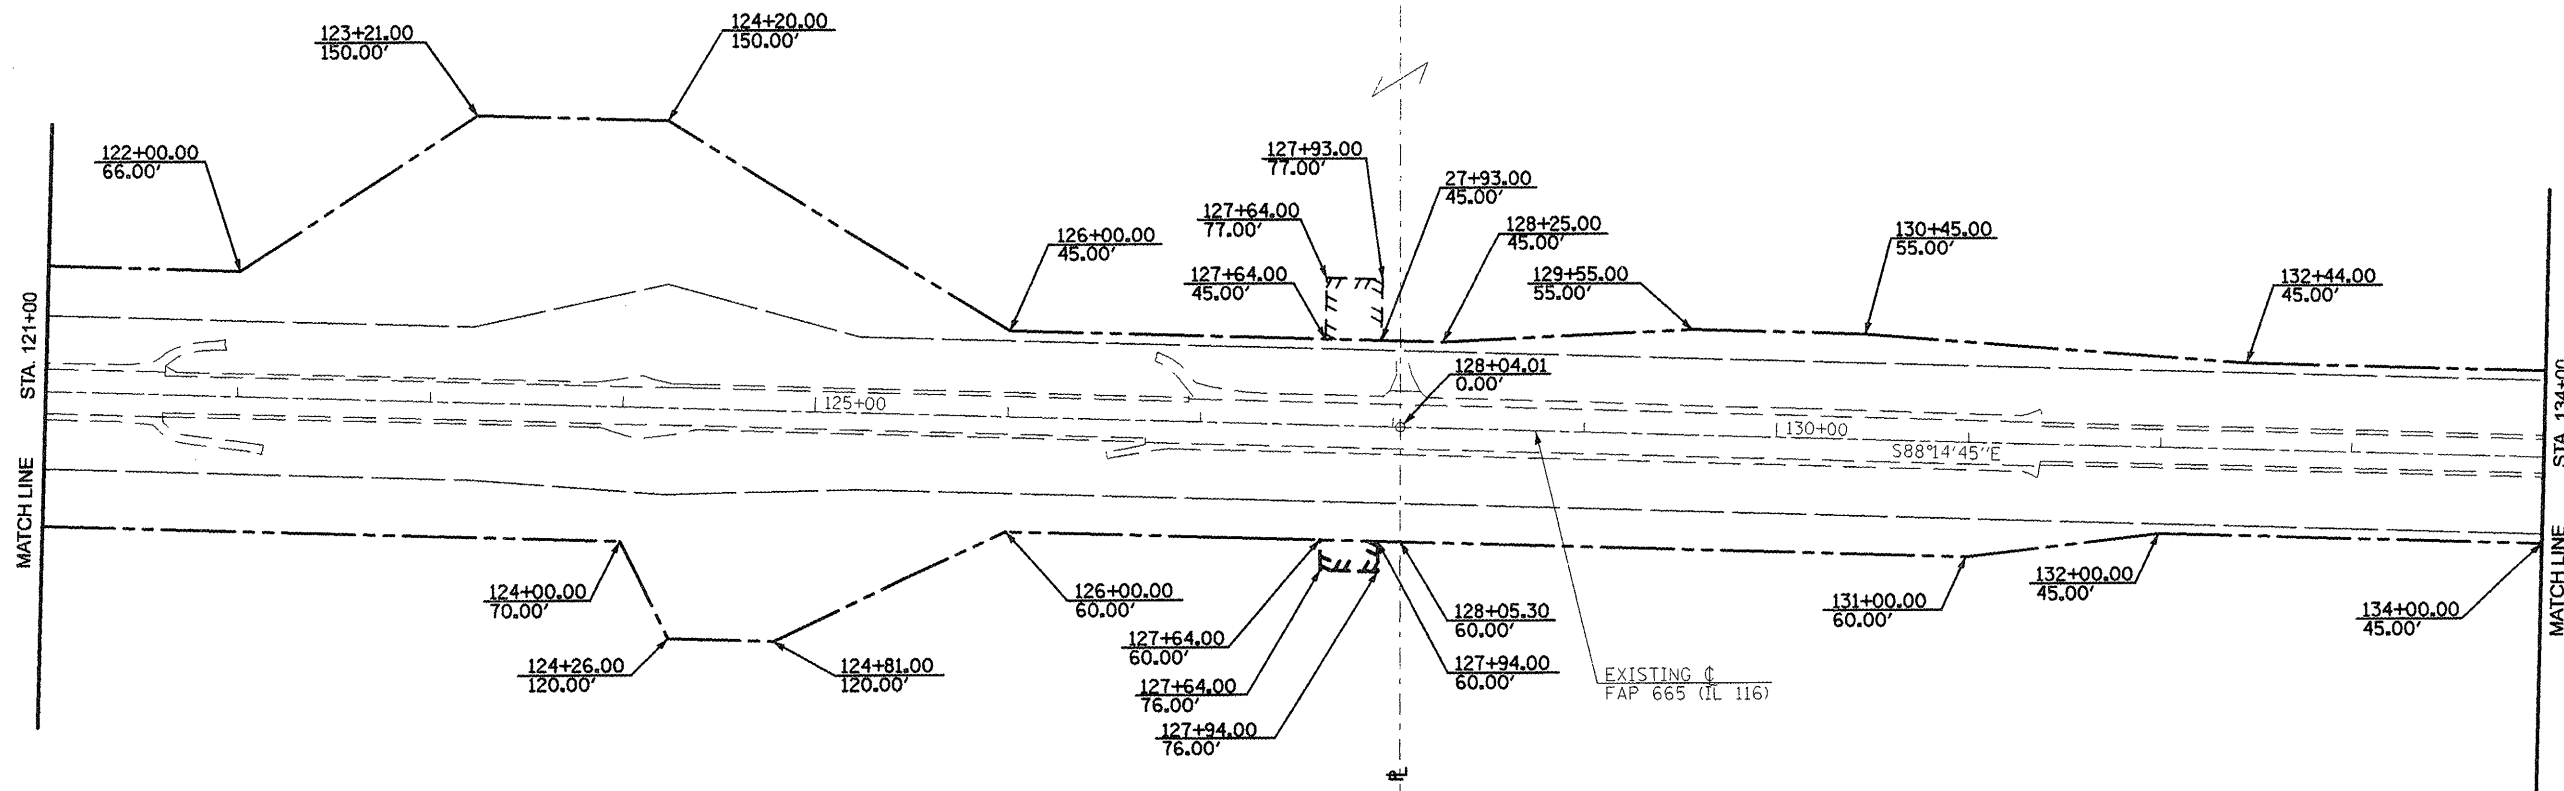

401S028+TE  
CHARLES G. POGUE AND TONI L. POGUE  
AS CO-TRUSTEES OF THE CHARLES G. POGUE  
REVOCABLE TRUST, 1/3 INTEREST;  
ROBERT M. POGUE, 1/3 INTEREST;  
NANCY R. POGUE, 1/3 INTEREST

401S034  
STEVEN C. INGRAM AS TRUSTEE  
OF THE STEVEN INGRAM TRUST

APPROVED BY \_\_\_\_\_ DISTRICT ENGINEER  
DATE \_\_\_\_\_

DRAWN BY \_\_\_\_\_  
WRITTEN BY \_\_\_\_\_  
CHECKED BY \_\_\_\_\_  
INSPECTED BY \_\_\_\_\_

ALL SURVEY INFORMATION BASED ON THE  
ILLINOIS STATE PLANE COORDINATE SYSTEM  
NAD.83, ILLINOIS WEST ZONE, GEOID03  
APPLICABLE GRID FACTOR = 0.999953199

JOB NO. R-94-001-01

**RIGHT OF WAY PLANS**  
F.A.P. ROUTE 665(IL 116)

PROJECT \_\_\_\_\_ SECTION 136.137W&RS-3

STATION 121+00 TO

STATION 134+00

COUNTY HENDERSON

SCALE 1"=100' SHEET 63 OF 17