


DATE	
BY	
FINAL SURVEY	SURVEYED
NOTE BOOK	PLOTTED
NO.	TEMPLATE
	AREAS CHECKED

DATE	
BY	
ORIGINAL SURVEY	SURVEYED
NOTE BOOK	PLOTTED
NO.	TEMPLATE
	AREAS CHECKED

UNLESS ELEVATIONS ARE SHOWN ---
 ALL UTILITY LOCATIONS SHOWN ON THE CROSS SECTIONS
 ARE BASED ON THE APPROXIMATE DEPTHS SUPPLIED BY
 THE UTILITY COMPANIES.

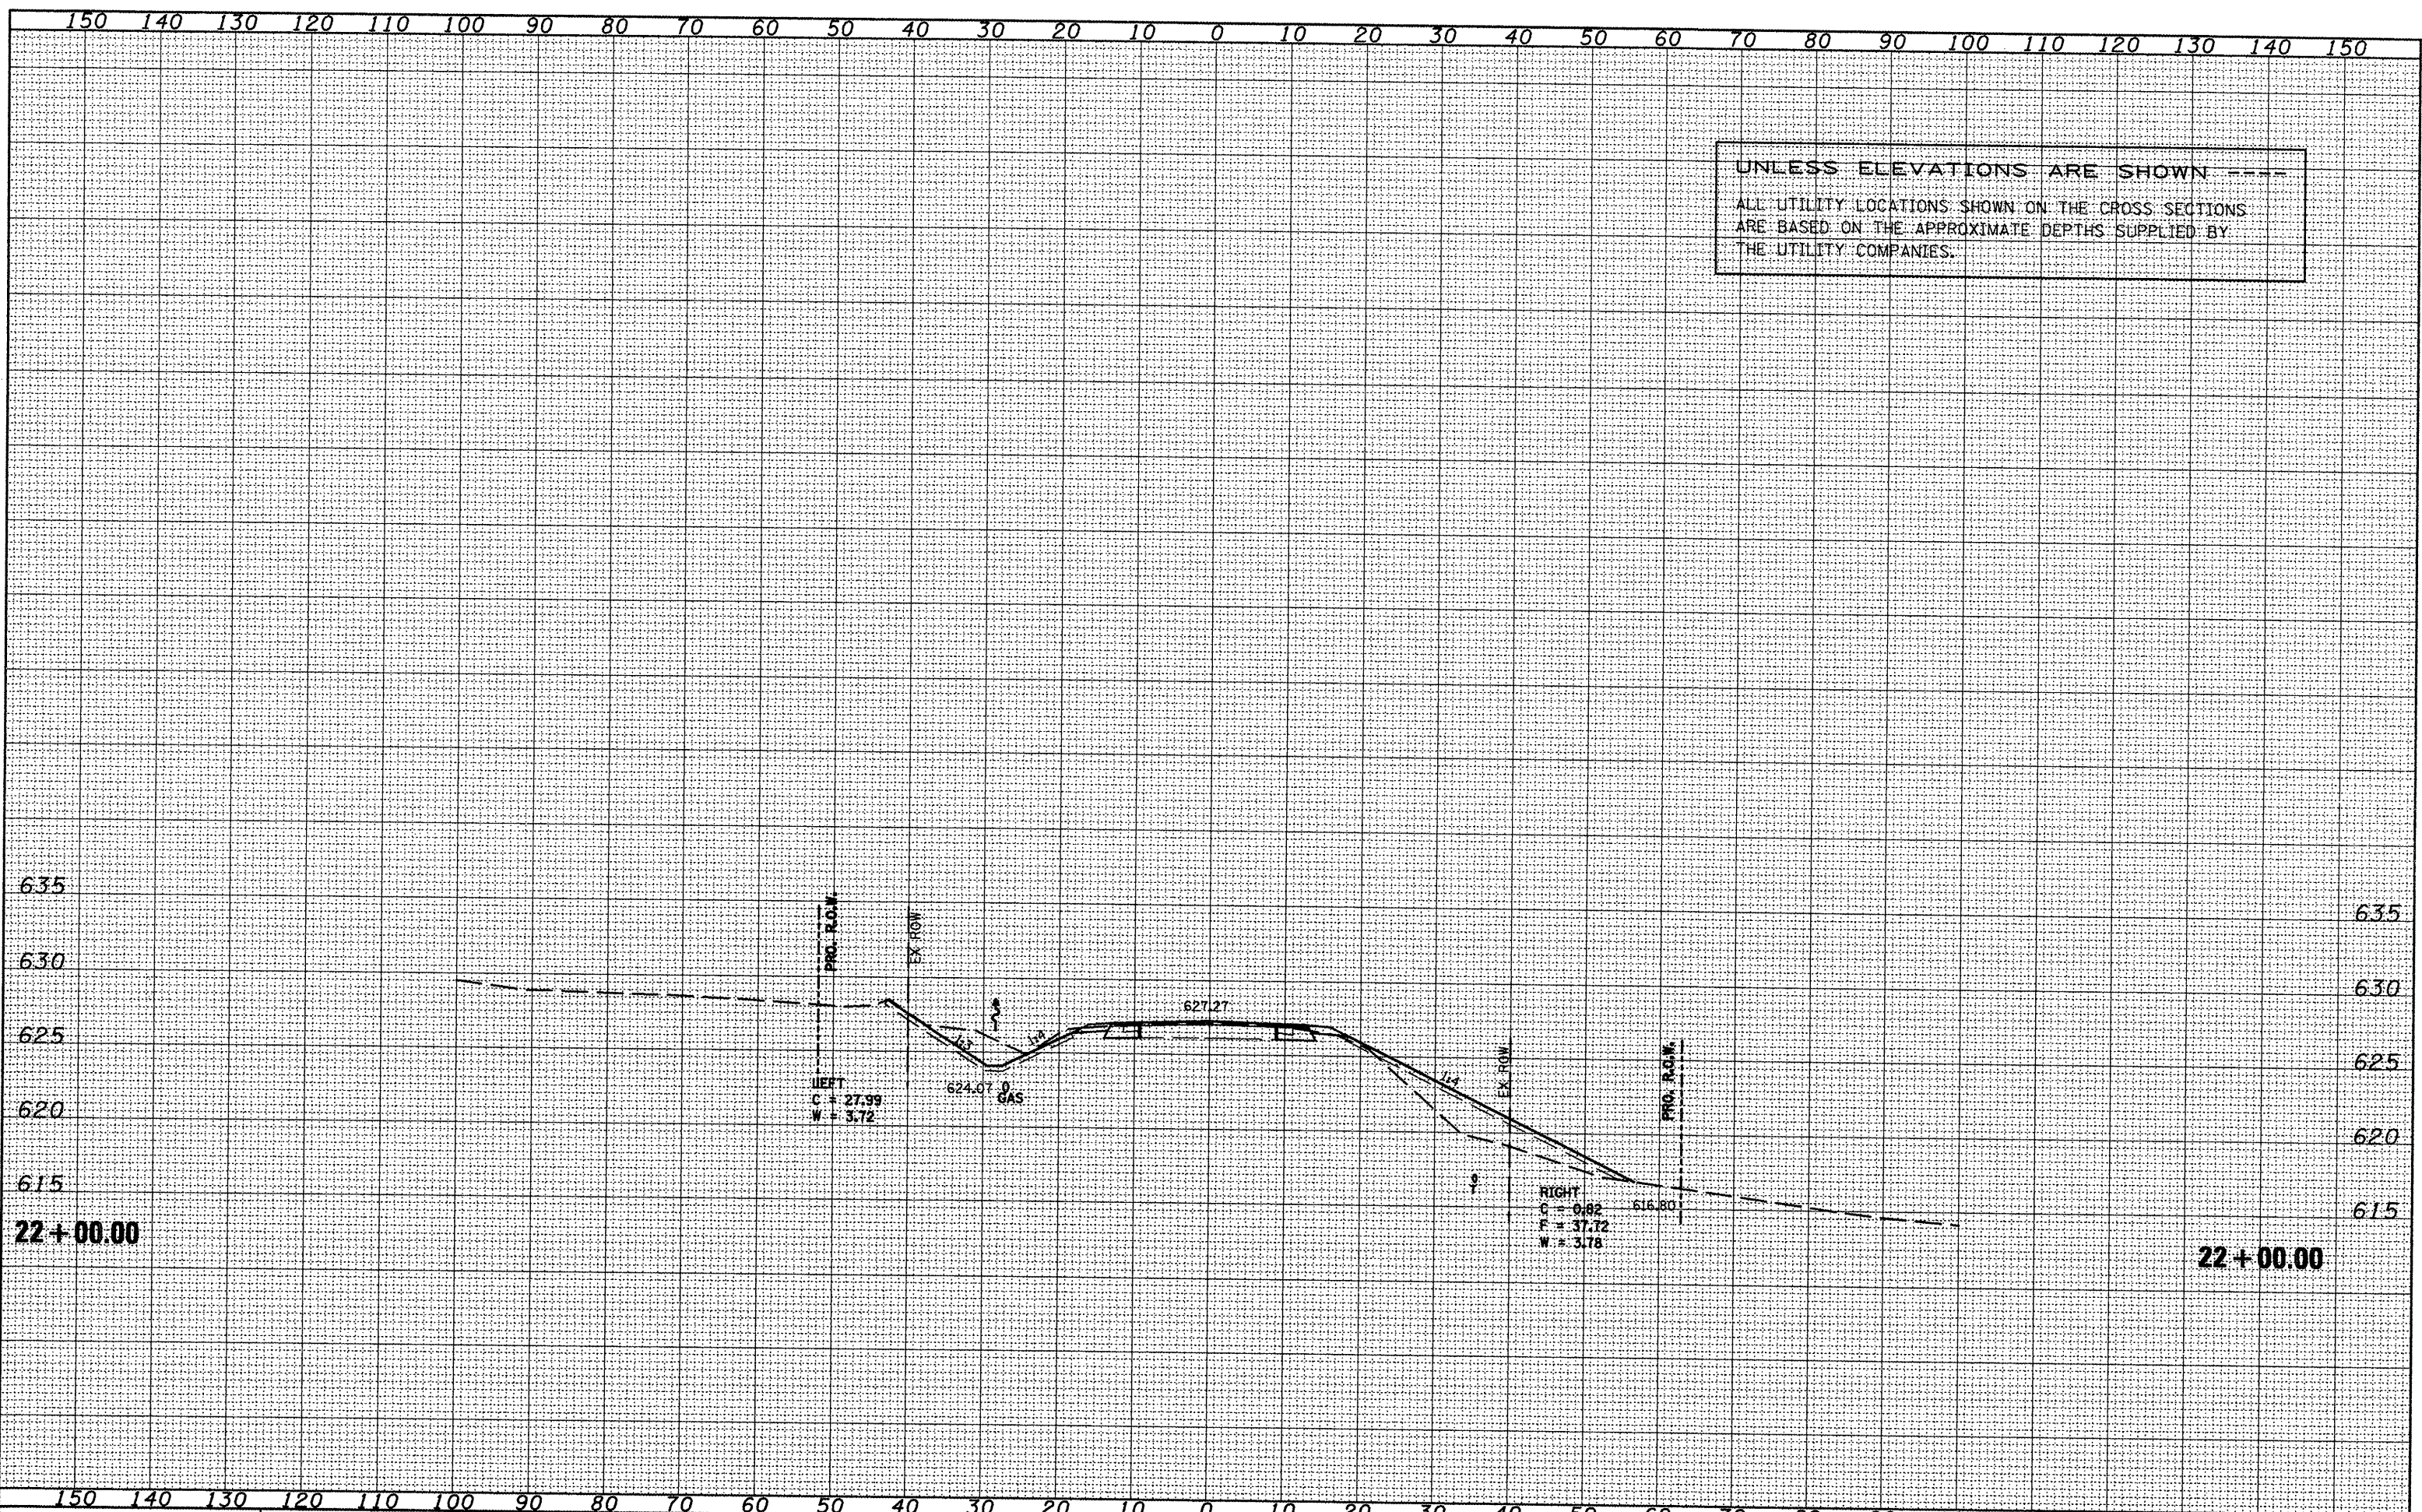

FILE NAME = xsectsheet.dgn	USER NAME = ghidriam	DESIGNED -	REVISED -	STATE OF ILLINOIS DEPARTMENT OF TRANSPORTATION		IL 116 - MAINLINE	SCALE:	SHEET NO.	OF	SHEETS	STA. 22+00.00	TO STA. 22+00.00	SECTION	COUNTY	TOTAL SHEETS	SHEET NO.
		DRAWN -	REVISED -										665	(136,137)W&RS-3109BR-2	HENDERSON	273
		CHECKED -	REVISED -													CONTRACT NO. 88773
		DATE -	REVISED -													ILLINOIS FED. AID PROJECT