


DATE: _____
 DT: _____
 SURVEYED _____
 SURVEY _____
 NOTE BOOK _____
 AREAS CHECKED _____

SURVEYED _____
 PLOTTED _____
 TEMPLATE _____
 NOTE BOOK _____
 AREAS CHECKED _____

UNLESS ELEVATIONS ARE SHOWN ----
 ALL UTILITY LOCATIONS SHOWN ON THE CROSS SECTIONS
 ARE BASED ON THE APPROXIMATE DEPTHS SUPPLIED BY
 THE UTILITY COMPANIES.

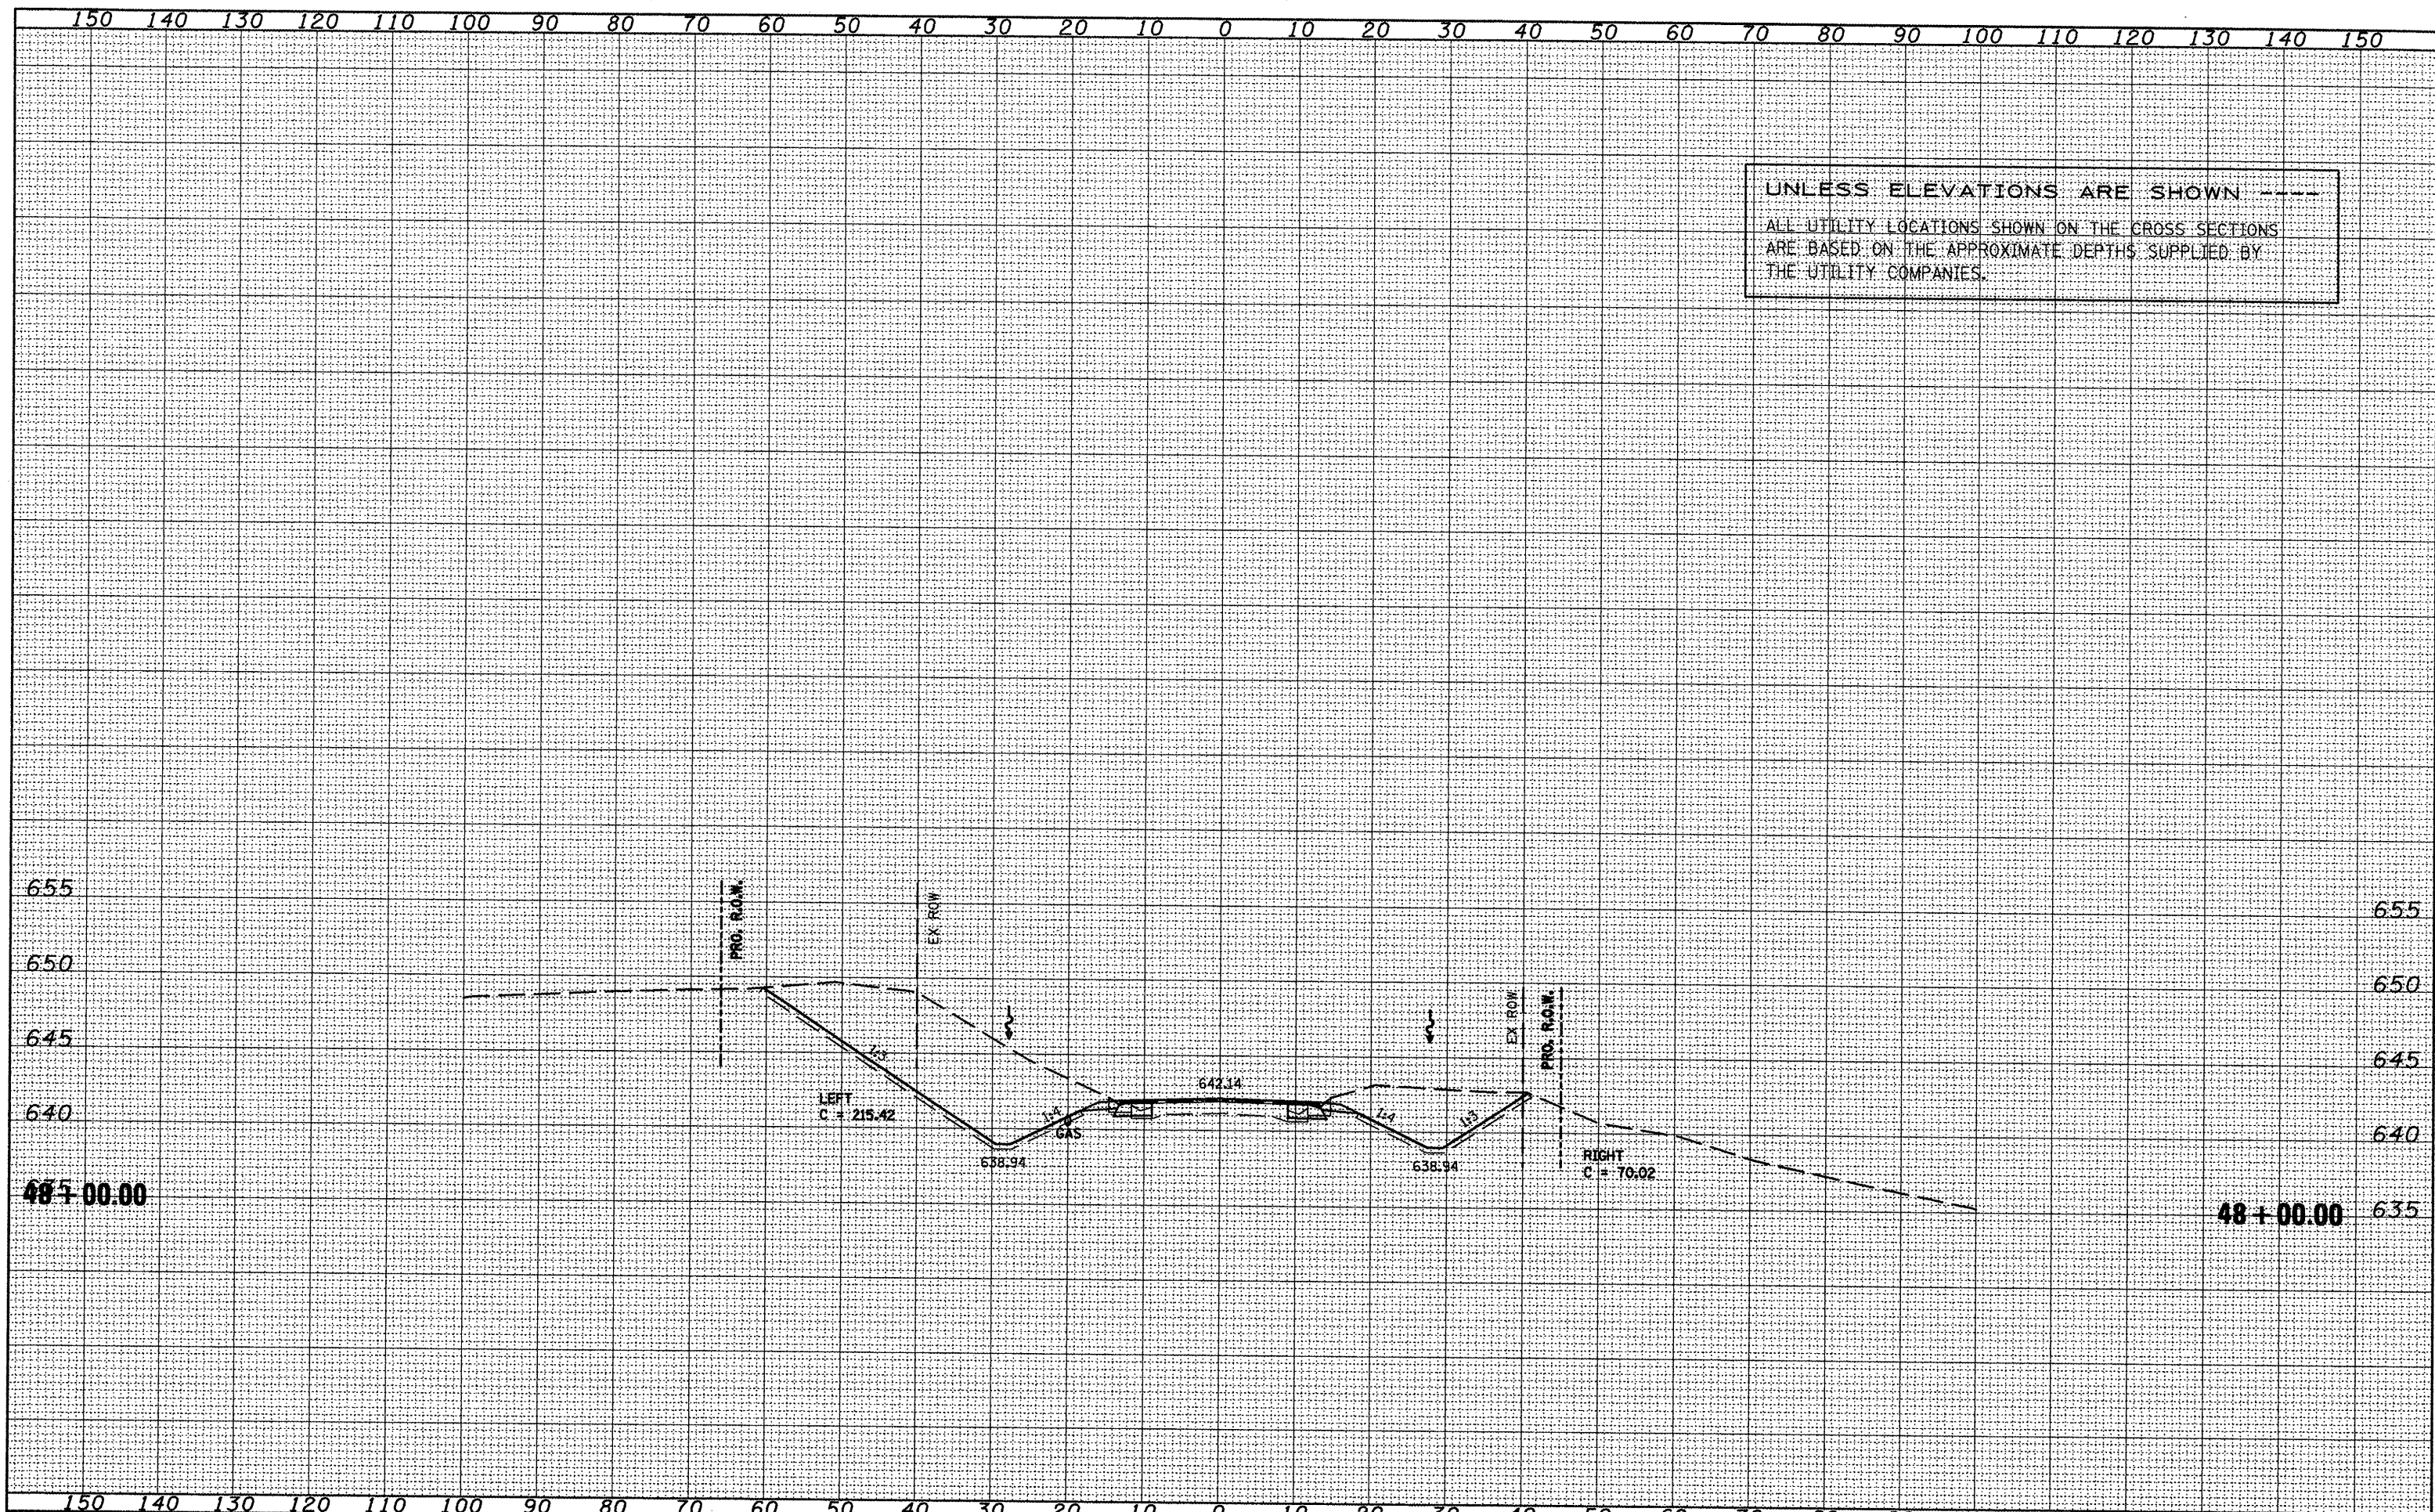

FILE NAME = xssectsheet.dgn	USER NAME = ghdinaam	DESIGNED -	REVISED -	STATE OF ILLINOIS DEPARTMENT OF TRANSPORTATION	IL 116 - MAINLINE	F. RAP. RTE.	SECTION	COUNTY	TOTAL SHEETS	SHEET NO.
	PLT SCALE = 20.0000' / IN.	DRAWN -	REVISED -			665	(136,137)W&RS-3109BR-2	HENDERSON	292	
	PLT DATE = 1/21/2009	CHECKED -	REVISED -			CONTRACT NO. 88773				
		DATE -	REVISED -			ILLINOIS FED. AID PROJECT				