


UNLESS ELEVATIONS ARE SHOWN
 ALL UTILITY LOCATIONS SHOWN ON THE CROSS SECTIONS
 ARE BASED ON THE APPROXIMATE DEPTHS SUPPLIED BY
 THE UTILITY COMPANIES.

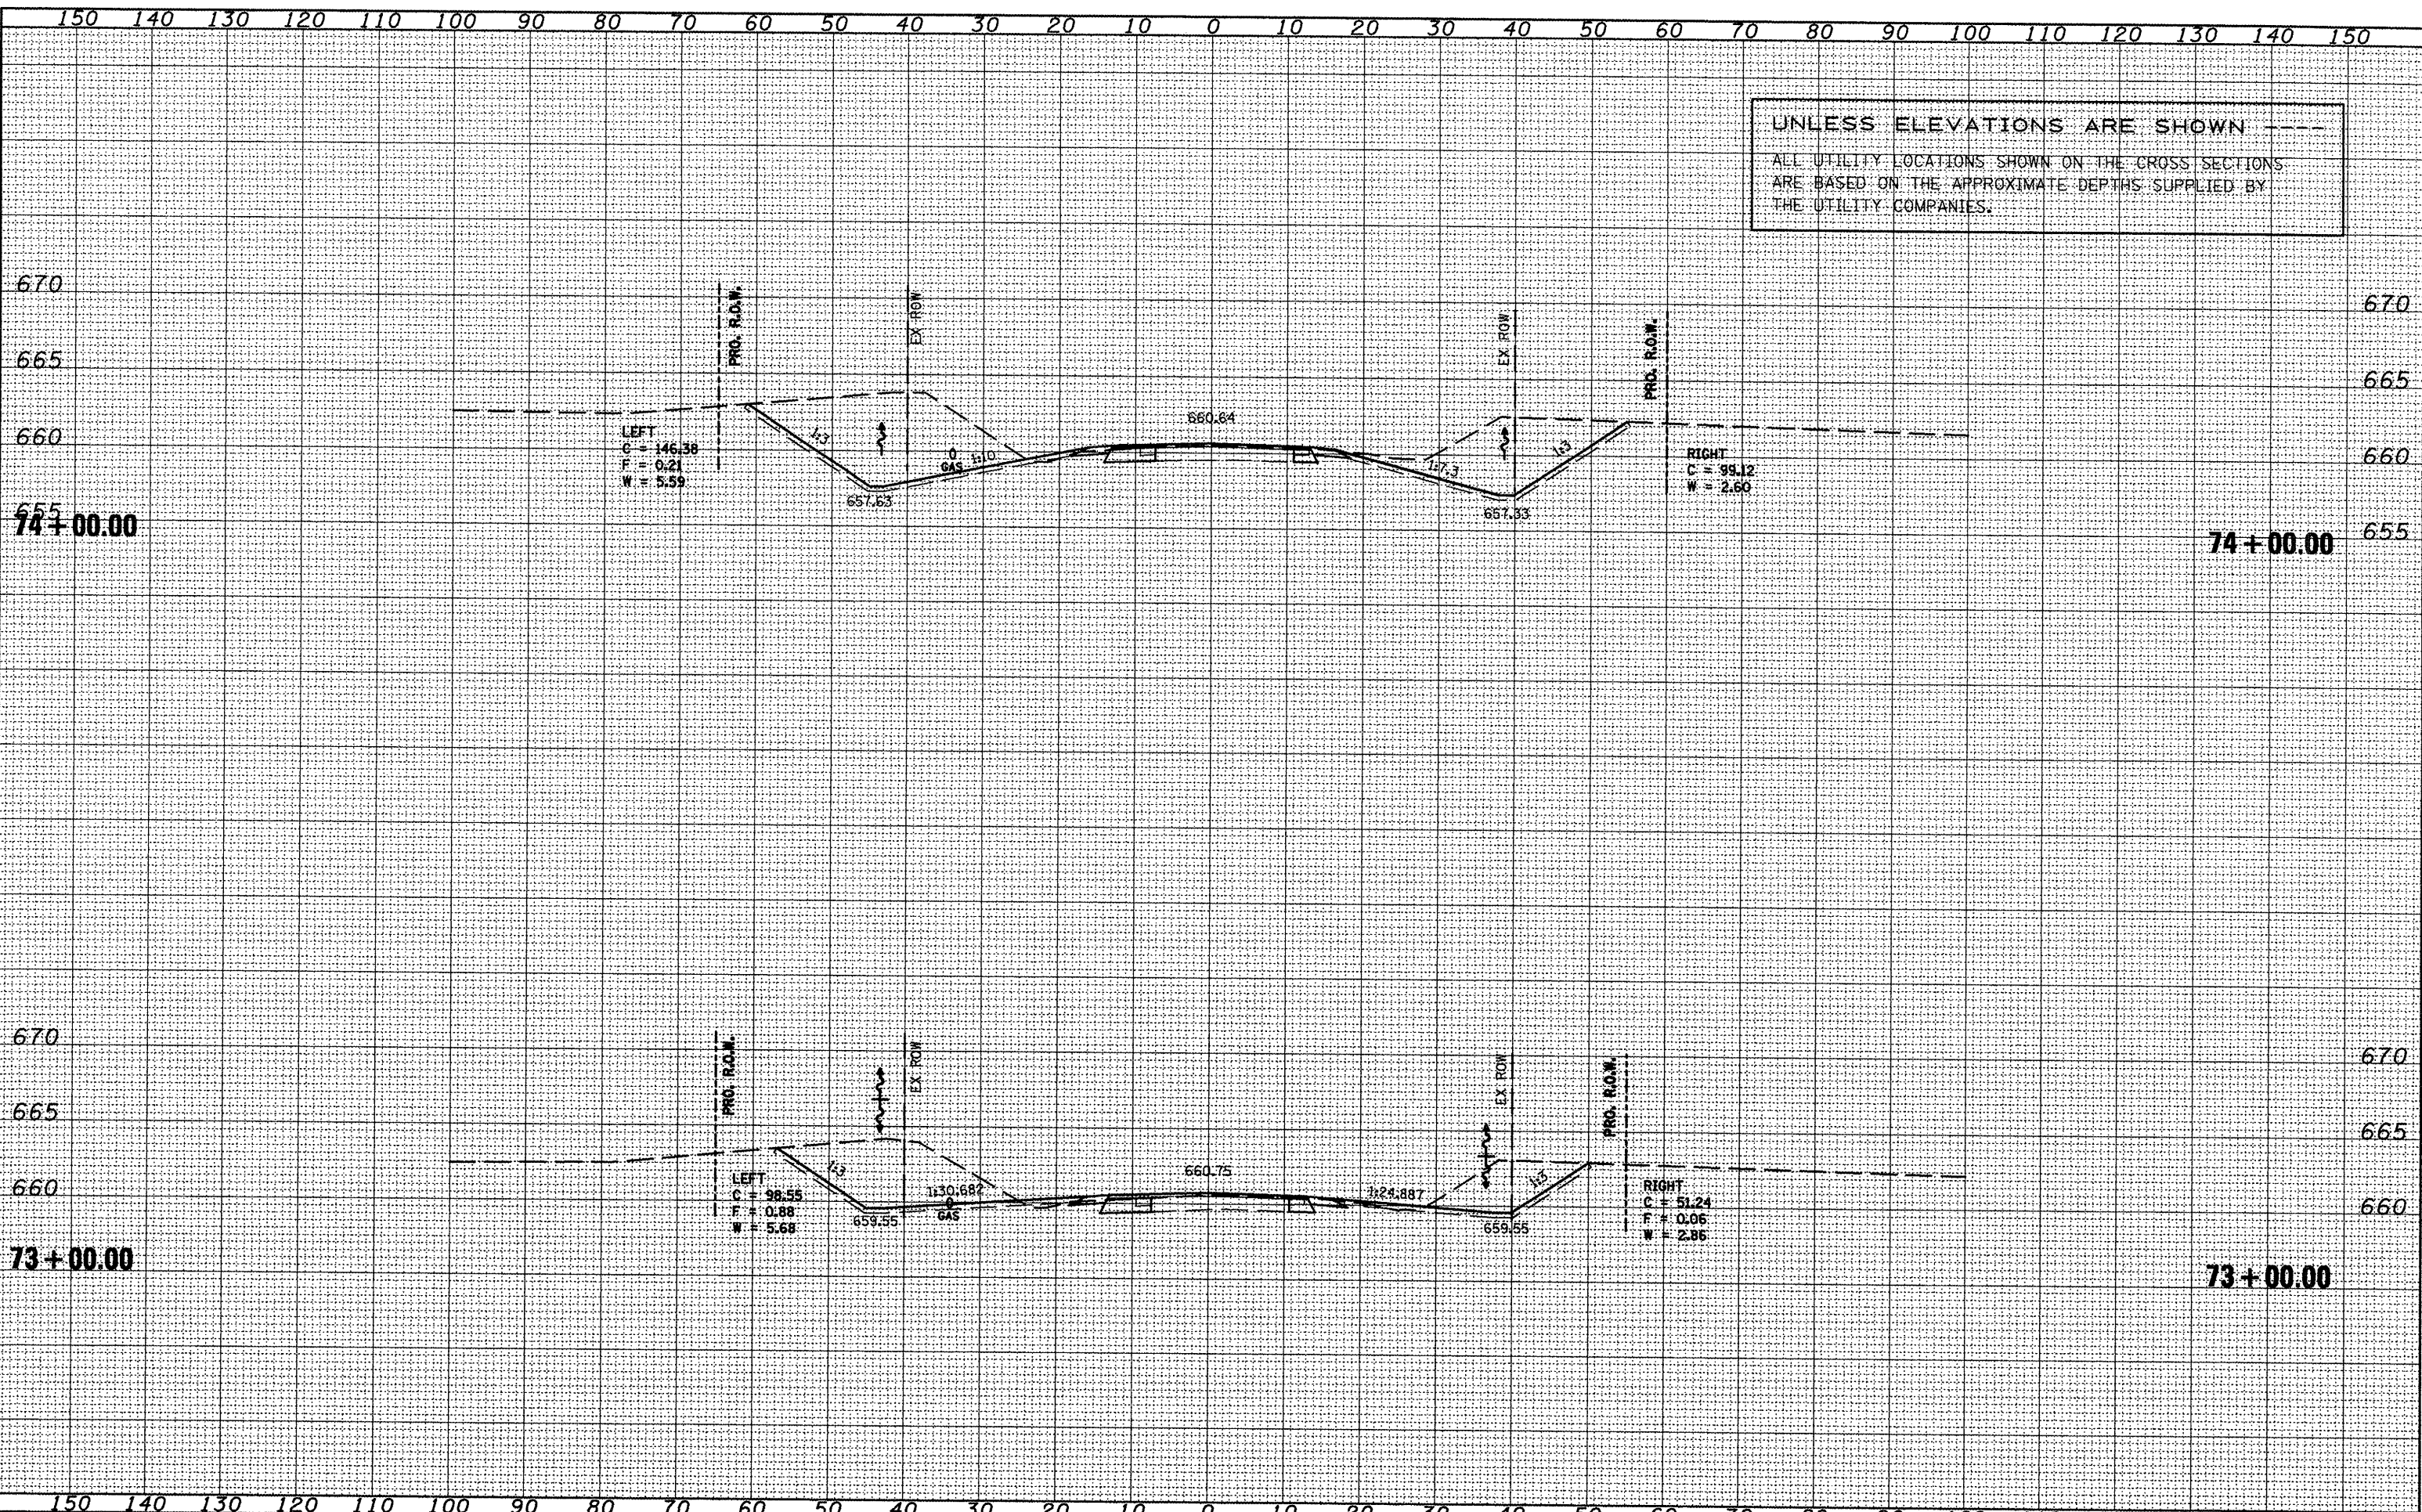

DATE	
SCALE	
SURVEYED	
NOTED	
PLANNED	
REVISIONS	
NO.	

DATE	
SCALE	
SURVEYED	
NOTED	
PLANNED	
REVISIONS	
NO.	