


UNLESS ELEVATIONS ARE SHOWN ----
 ALL UTILITY LOCATIONS SHOWN ON THE CROSS SECTIONS
 ARE BASED ON THE APPROXIMATE DEPTHS SUPPLIED BY
 THE UTILITY COMPANIES.

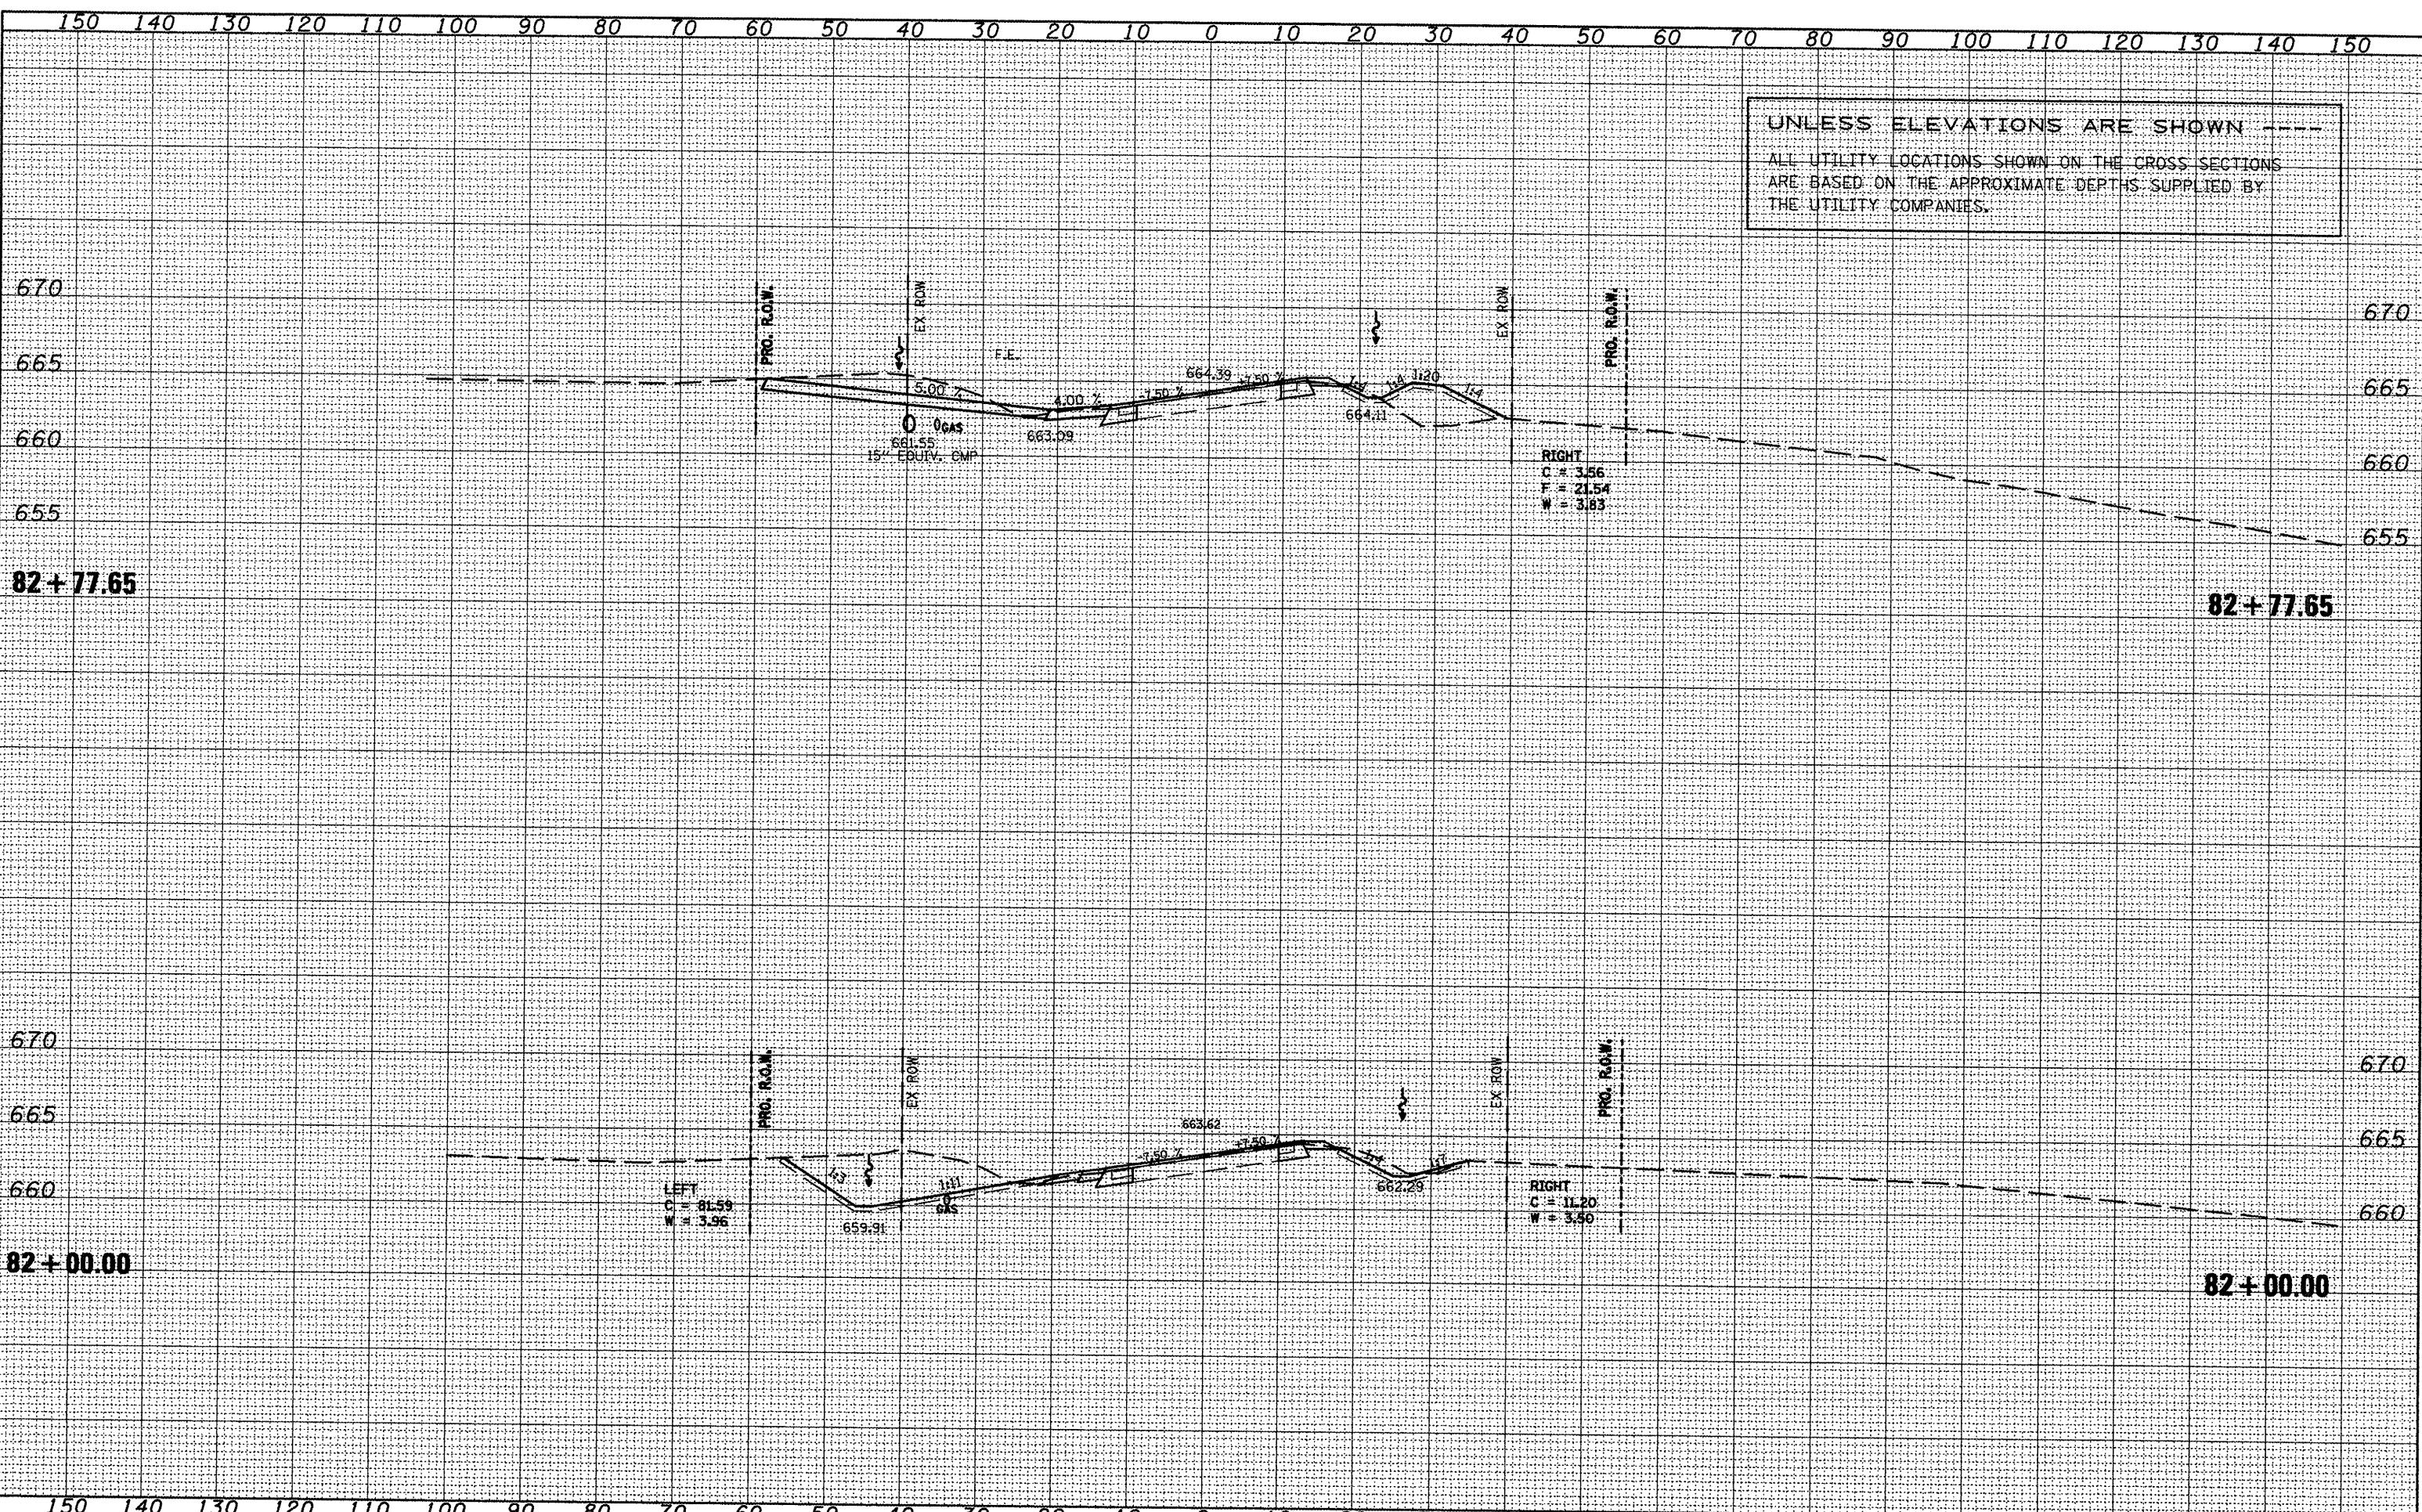

1. FINAL SURVEYED SURVEY PLOTTED TEMPLATE NOTE BOOK AREAS CHECKED

2. SURVEYED SURVEY PLOTTED TEMPLATE NOTE BOOK AREAS CHECKED