


UNLESS ELEVATIONS ARE SHOWN ----  
 ALL UTILITY LOCATIONS SHOWN ON THE CROSS SECTIONS  
 ARE BASED ON THE APPROXIMATE DEPTHS SUPPLIED BY  
 THE UTILITY COMPANIES.

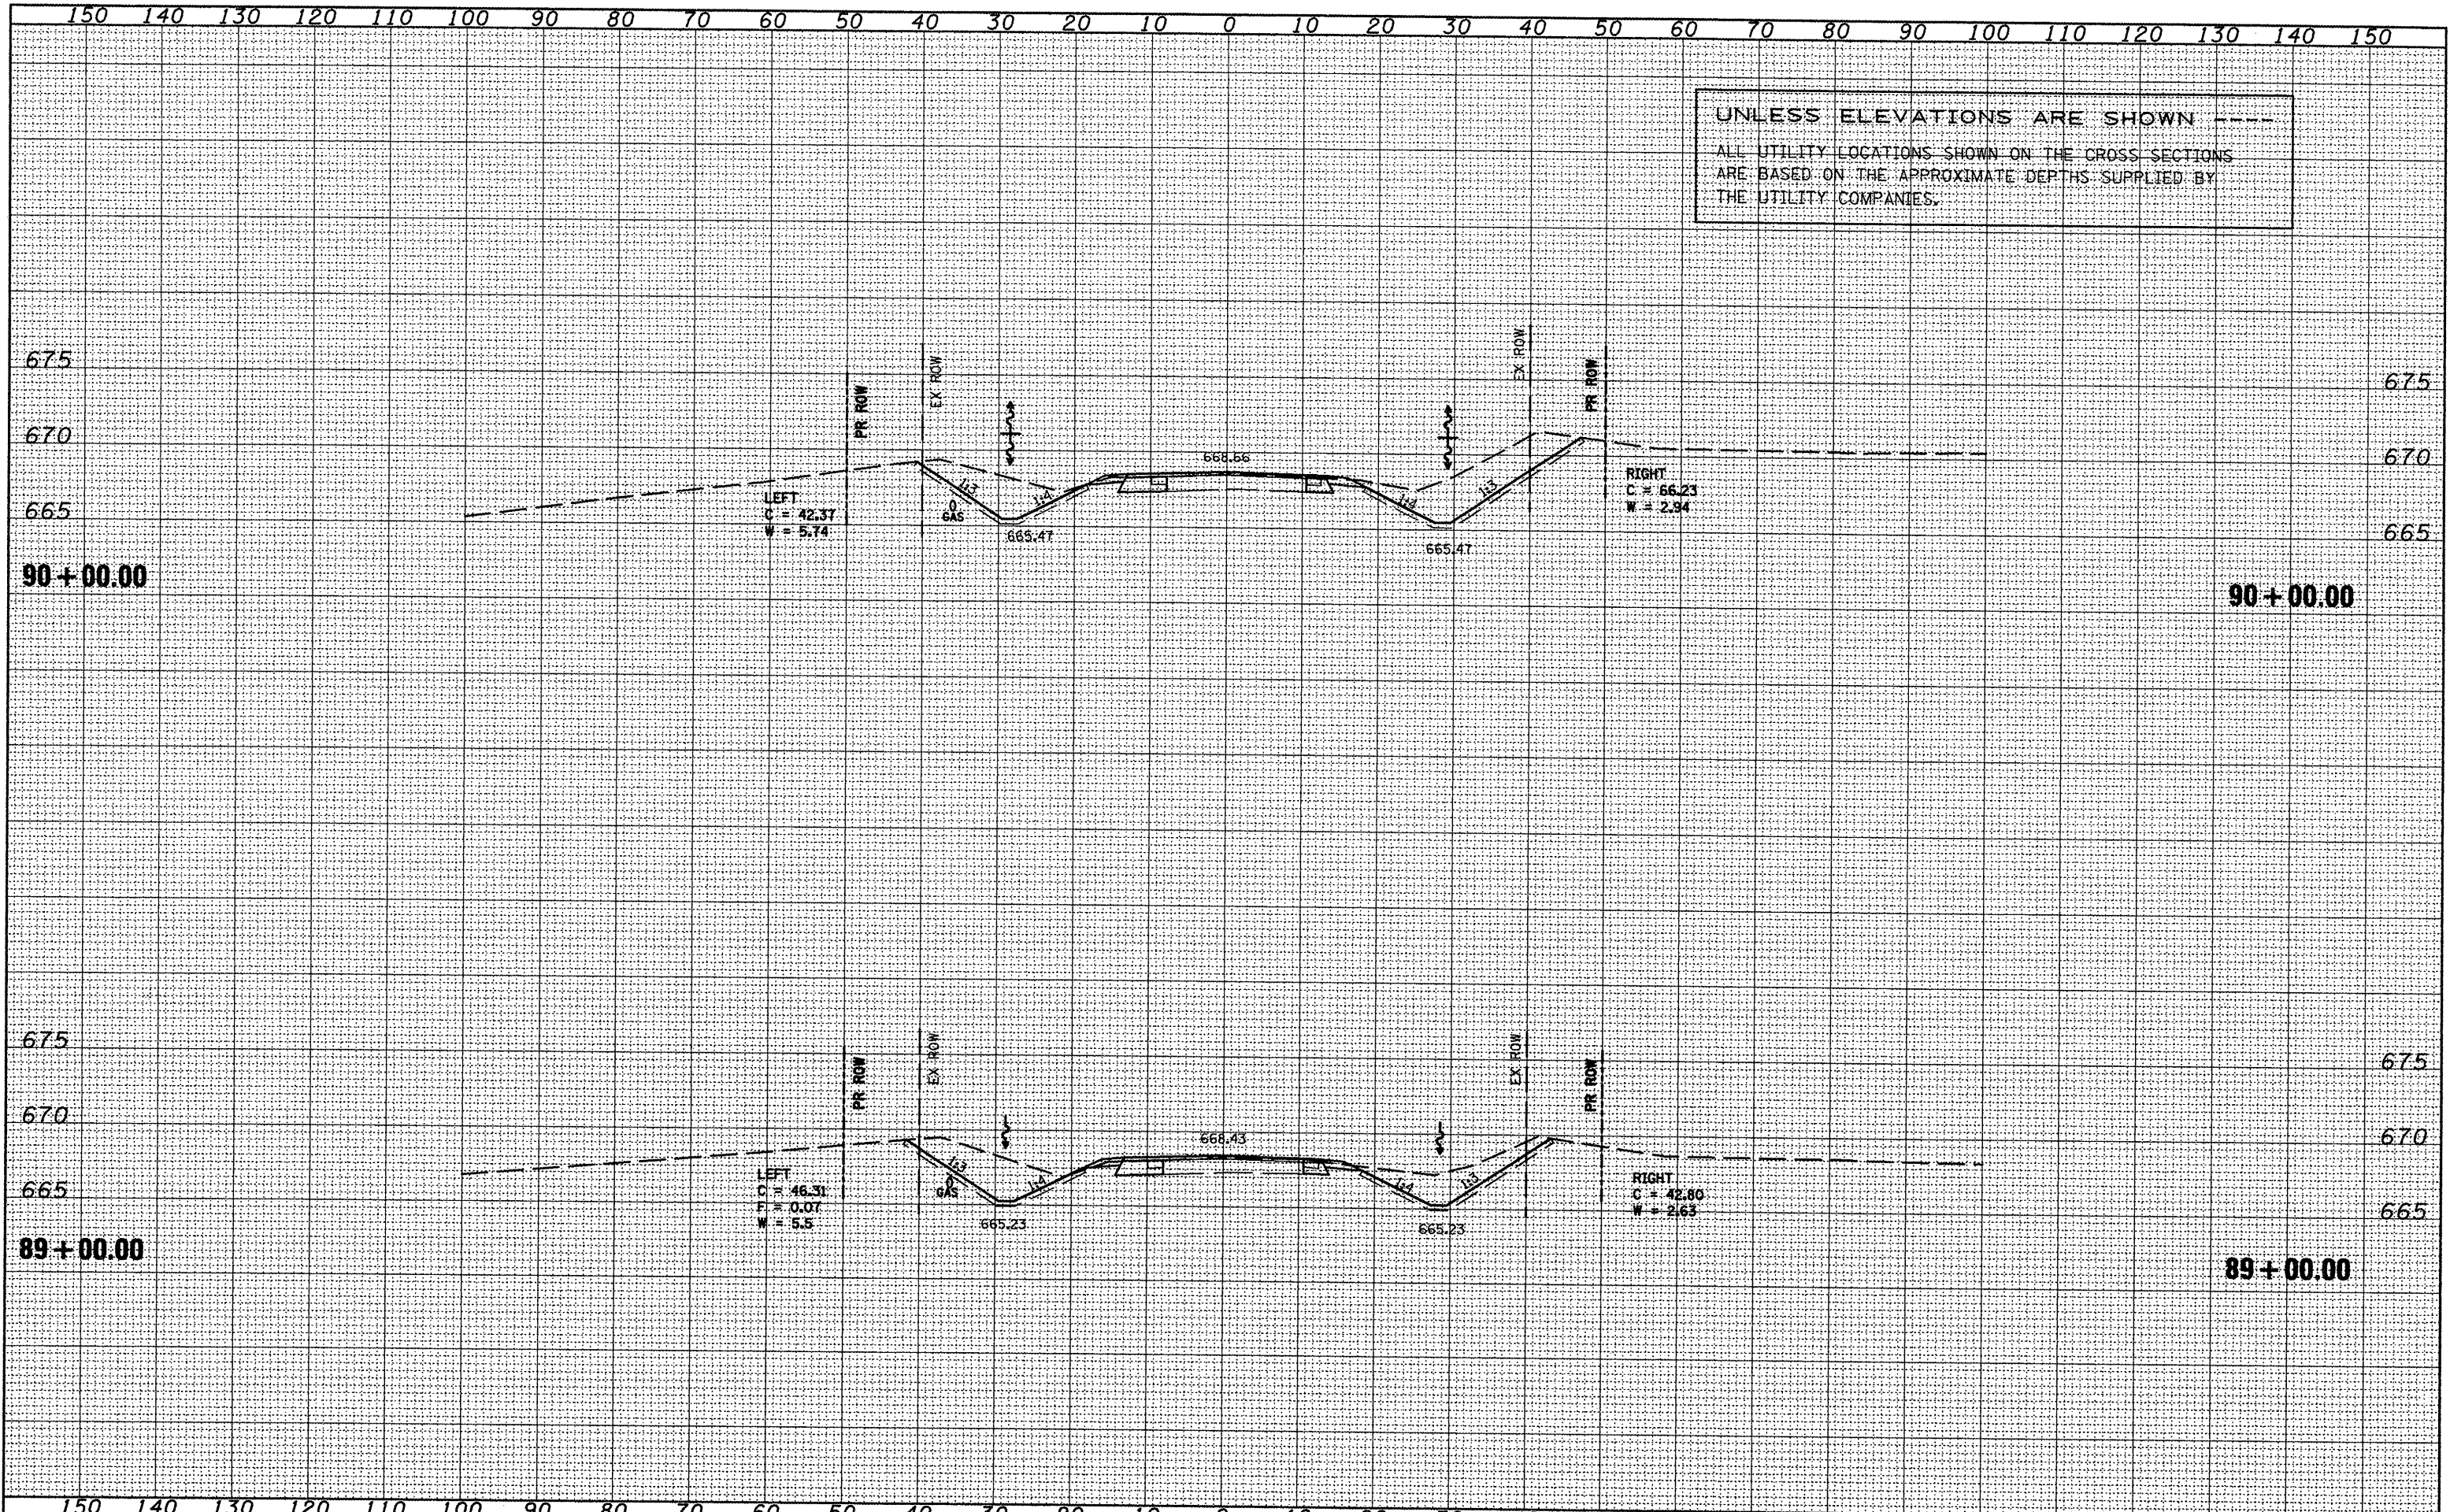

FINAL SURVEY	CONVERTED	DATE
NOTE BOOK	PLOTTED	BY
NO.	TEMPLATE	
	AREAS	
	CHECKED	

ORIGINAL SURVEY	DATE
NOTE BOOK	BY
NO.	