


UNLESS ELEVATIONS ARE SHOWN
 ALL UTILITY LOCATIONS SHOWN ON THE CROSS SECTIONS
 ARE BASED ON THE APPROXIMATE DEPTHS SUPPLIED BY
 THE UTILITY COMPANIES.

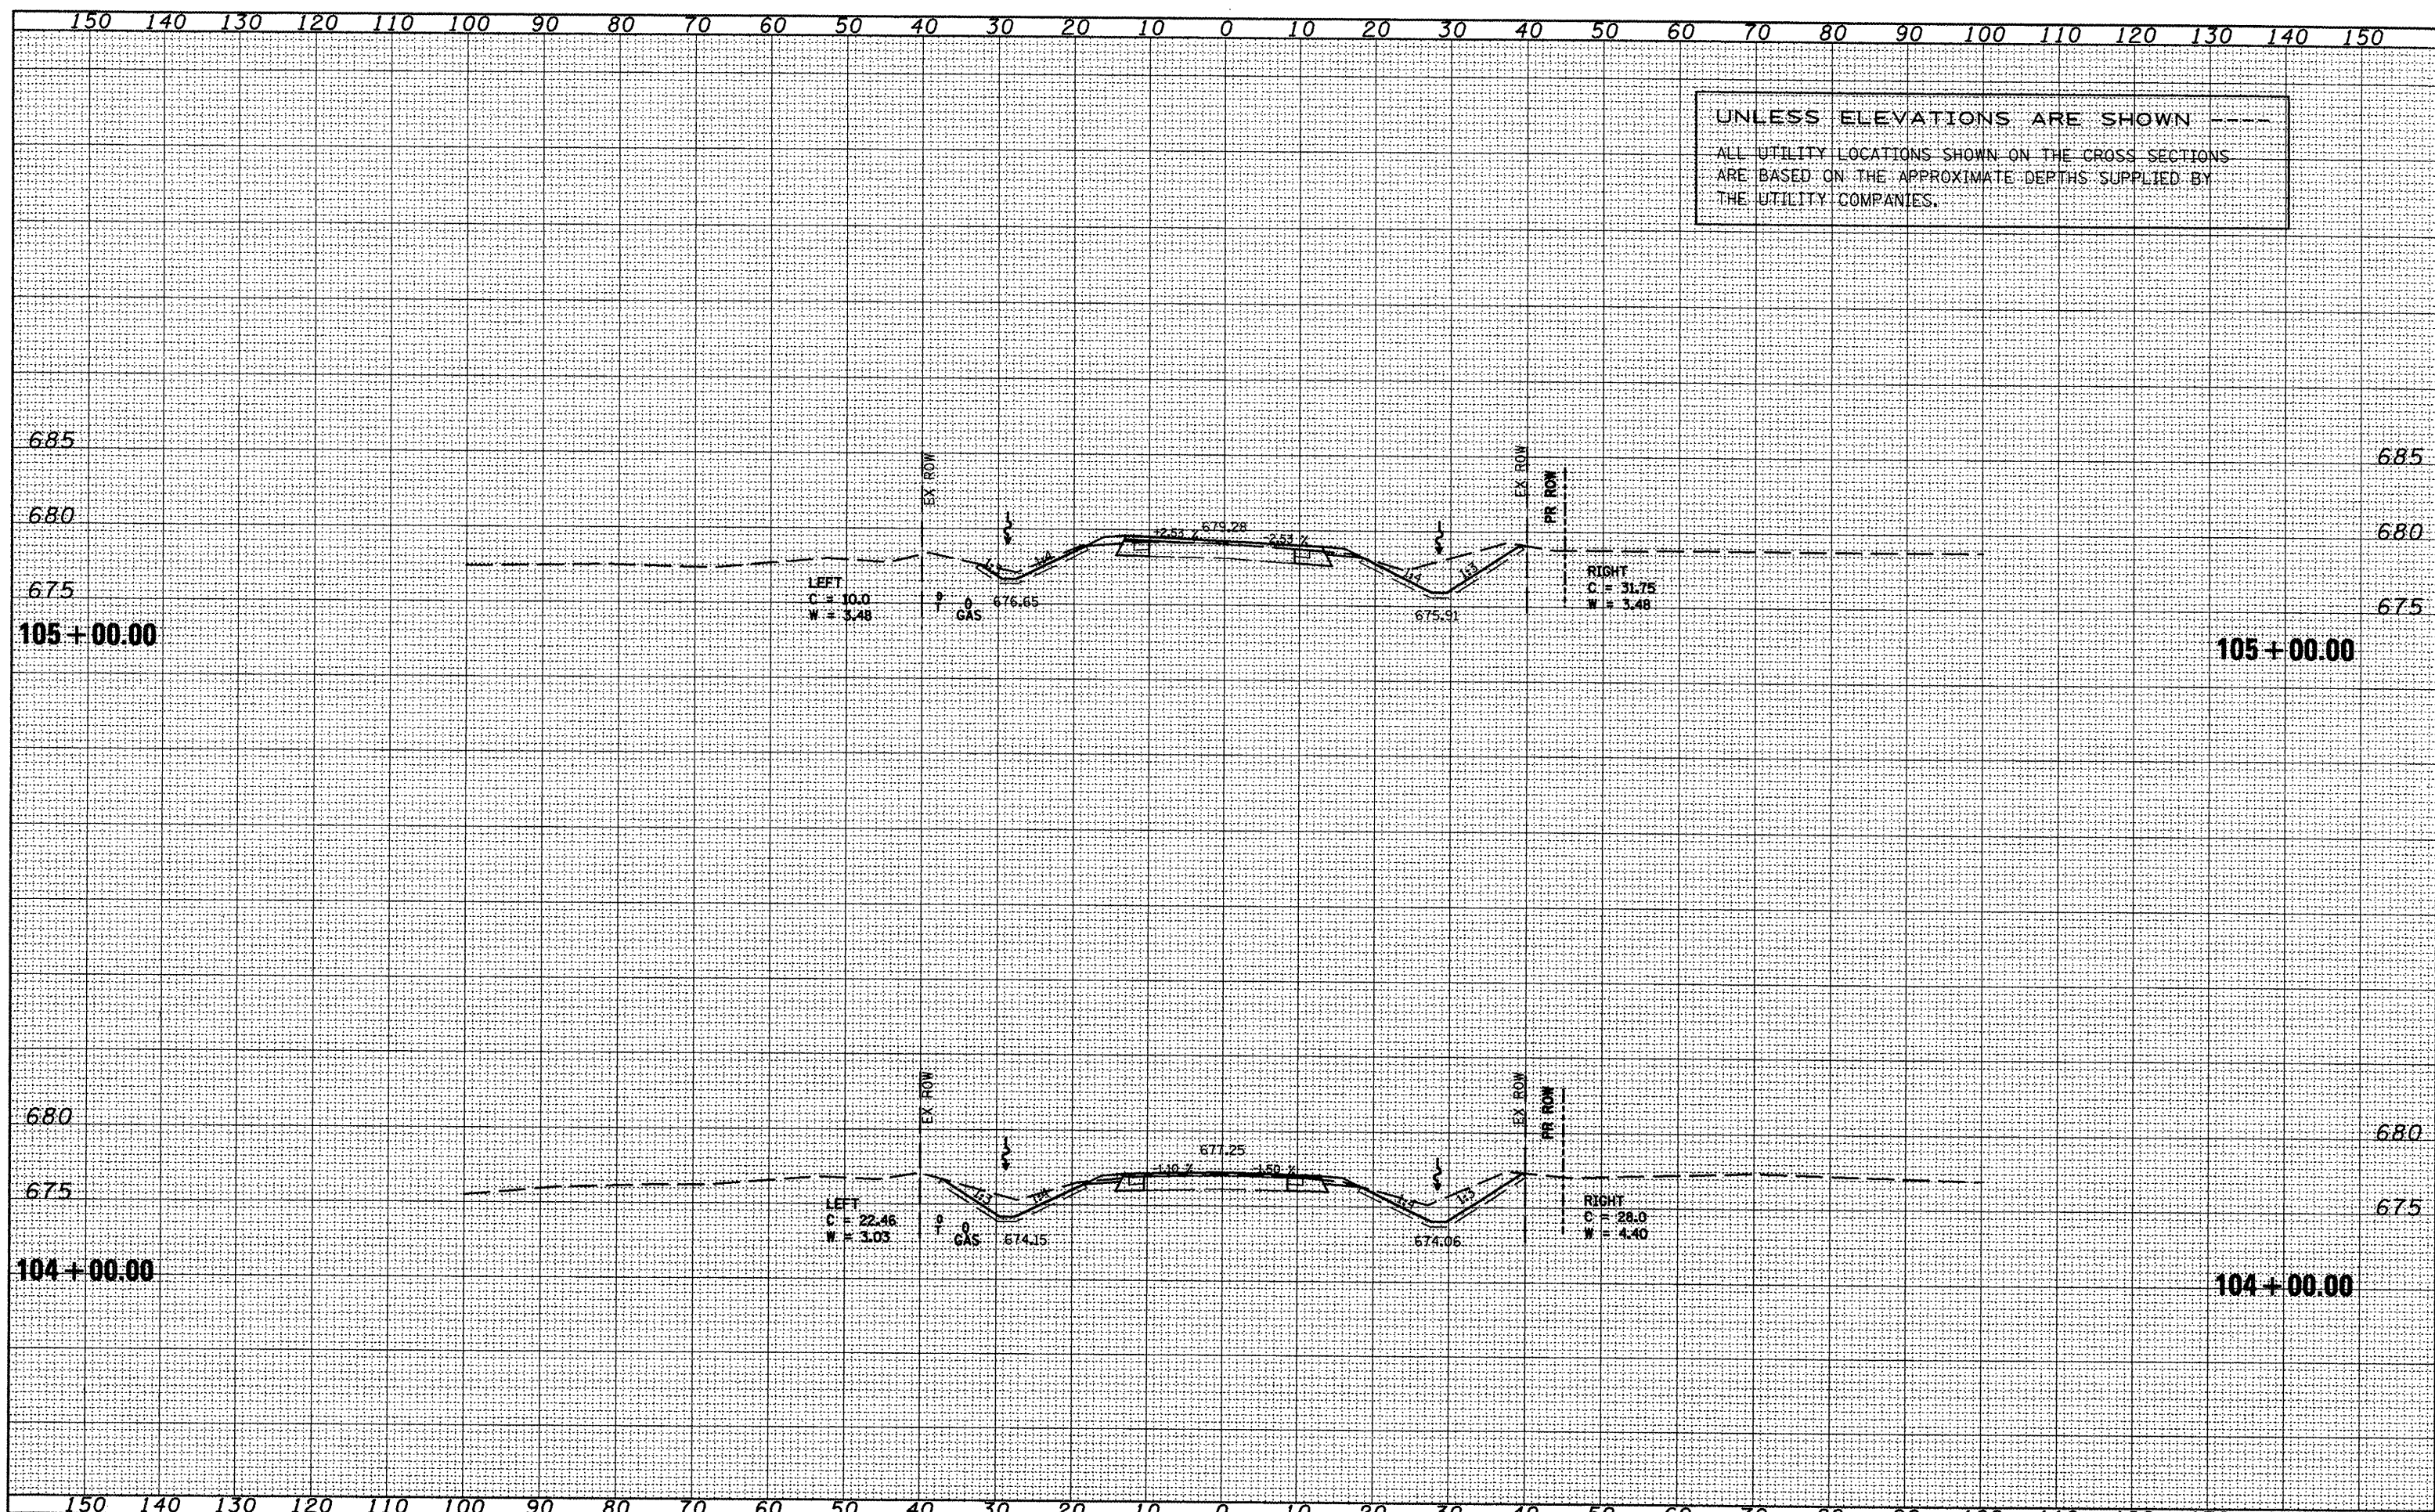

UNDESIGNED SURVEY PLOTTED TEMPLATE AREAS CHECKED

UNDESIGNED SURVEY PLOTTED TEMPLATE AREAS CHECKED