


DATE	
BY	
FINAL SURVEY	
SURVEYED	
PLOTTED	
NOTE BOOK	
AREAS CHECKED	
NO.	

DATE	
BY	
ORIGINAL SURVEY	
SURVEYED	
PLOTTED	
NOTE BOOK	
AREAS CHECKED	
NO.	

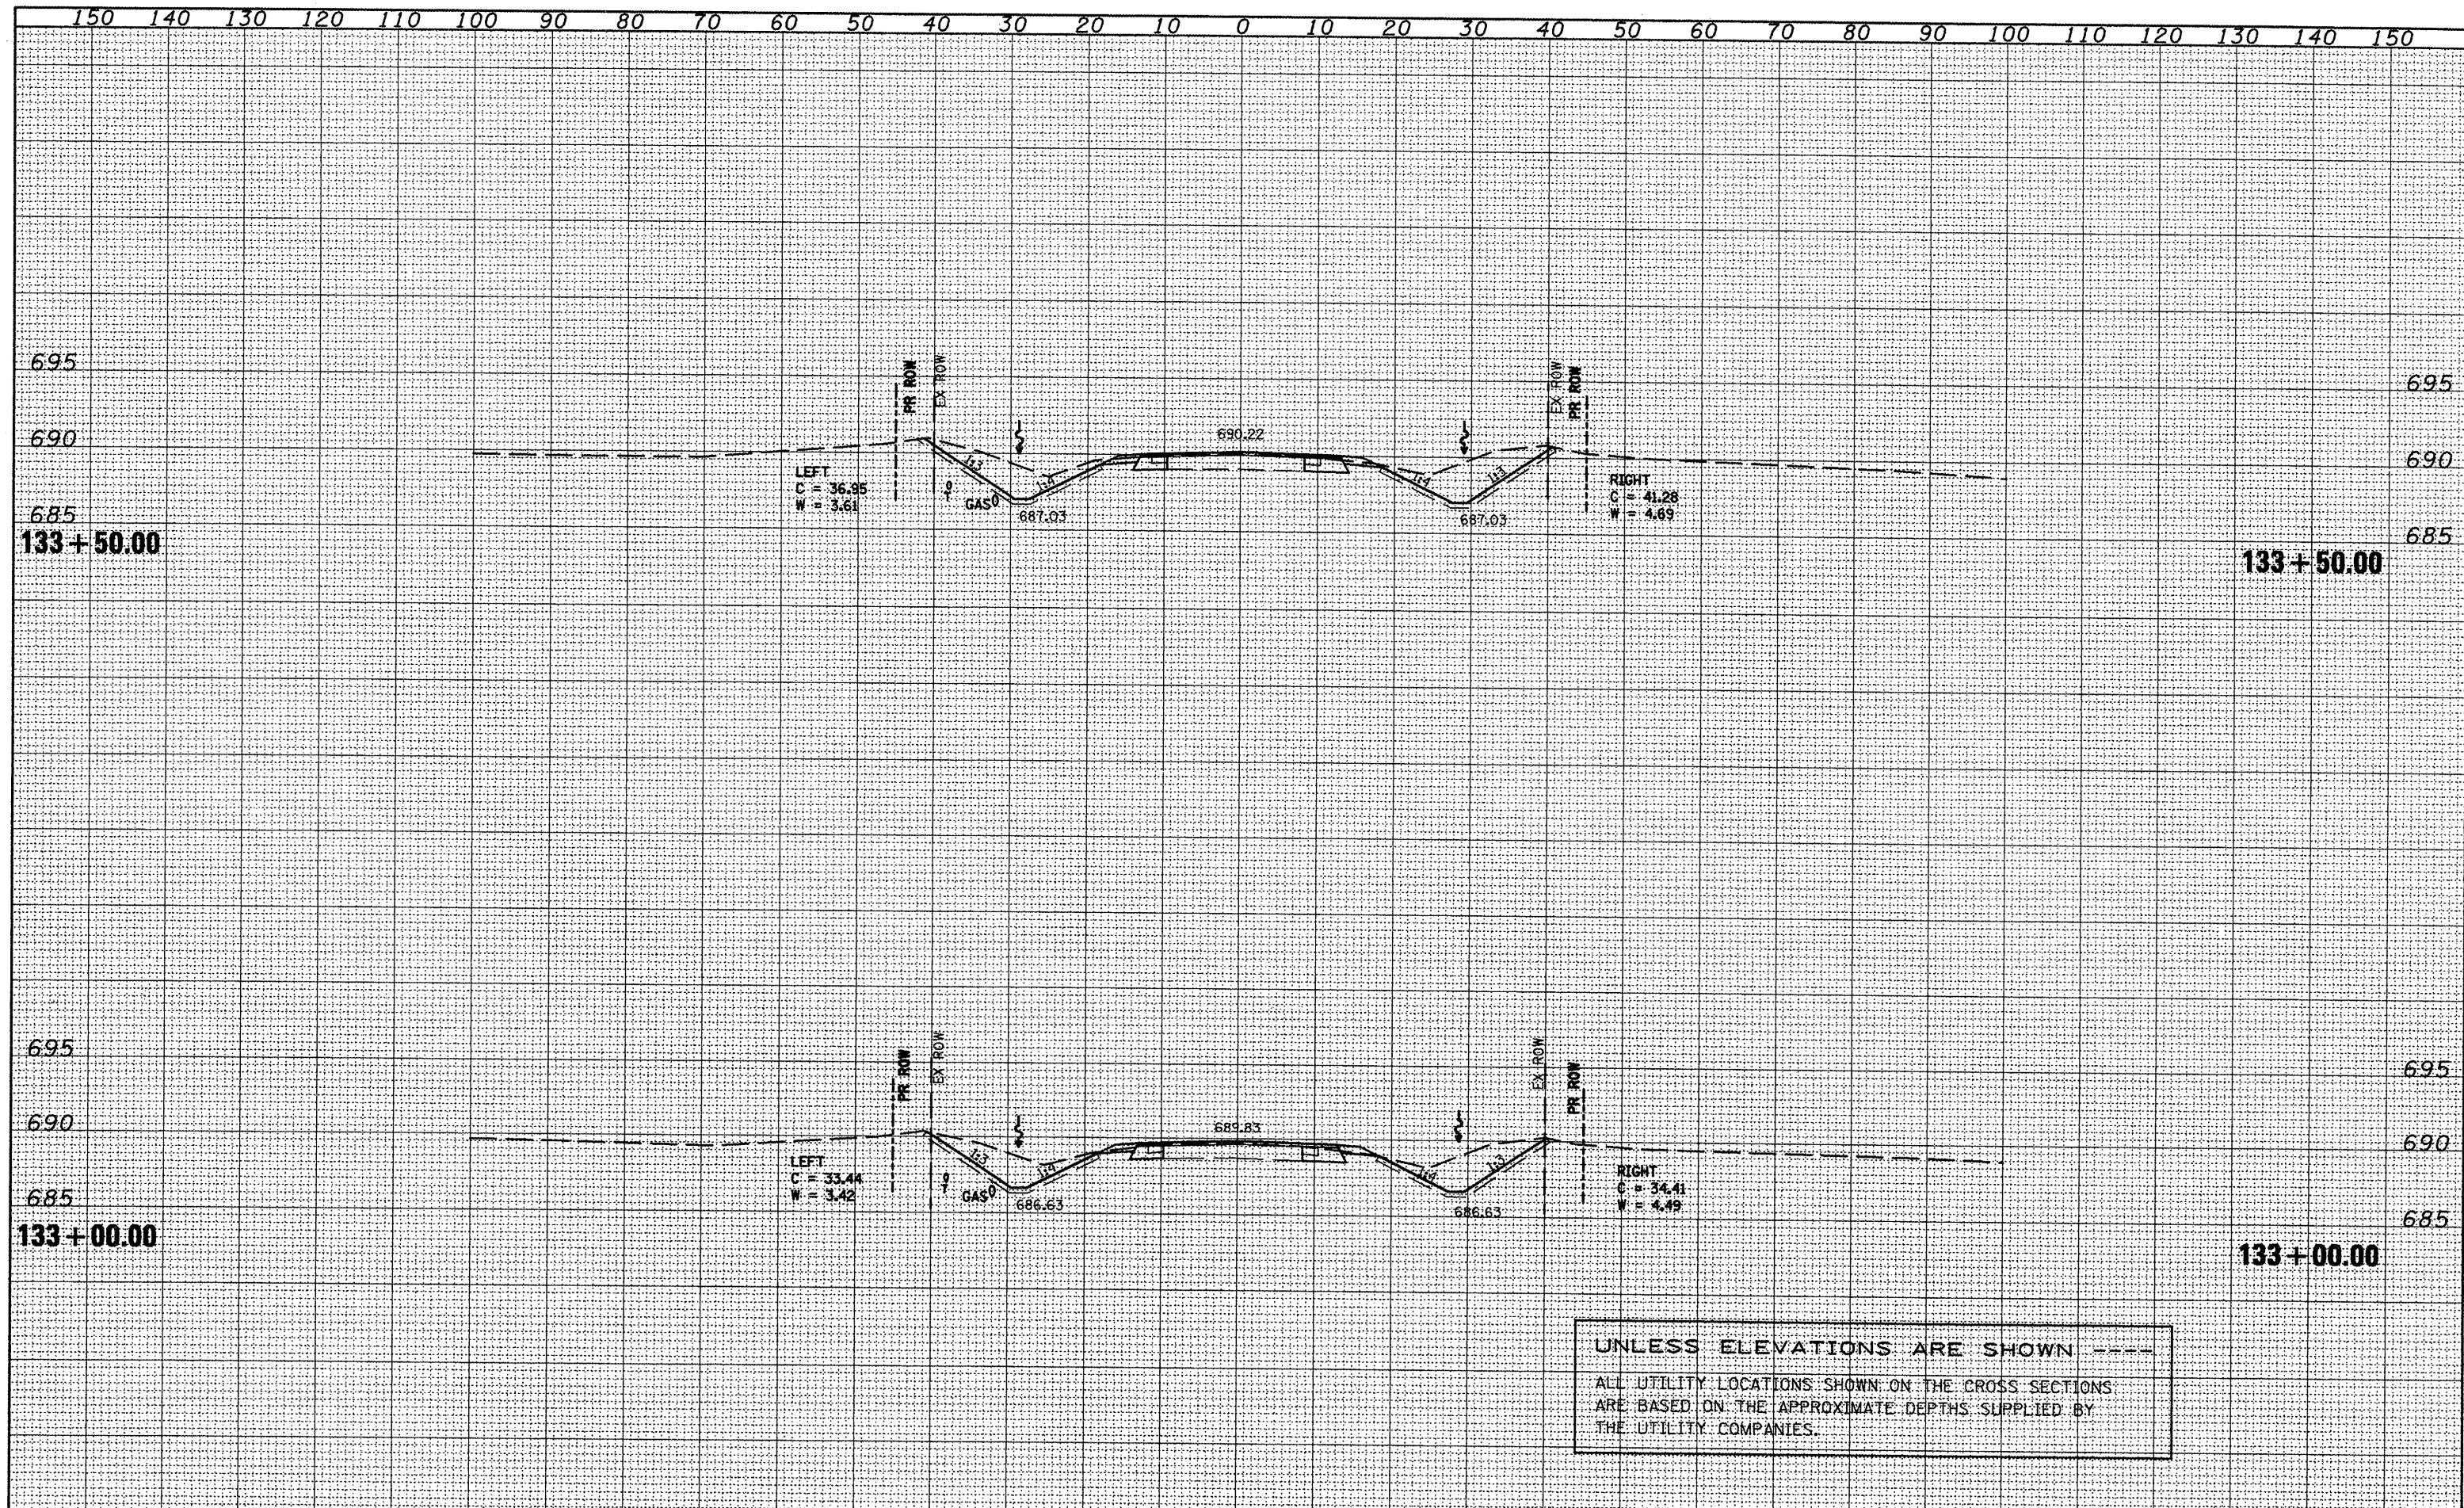

LEFT
C = 36.95
W = 3.61

RIGHT
C = 41.28
W = 4.69

LEFT
C = 33.44
W = 3.42

RIGHT
C = 34.41
W = 4.49

UNLESS ELEVATIONS ARE SHOWN ----
ALL UTILITY LOCATIONS SHOWN ON THE CROSS SECTIONS
ARE BASED ON THE APPROXIMATE DEPTHS SUPPLIED BY
THE UTILITY COMPANIES.