


BY DATE
 SURVEYED
 PLOTTED
 NOTE BOOK
 NO.

DATE
 SURVEYED
 PLOTTED
 NOTE BOOK
 NO.

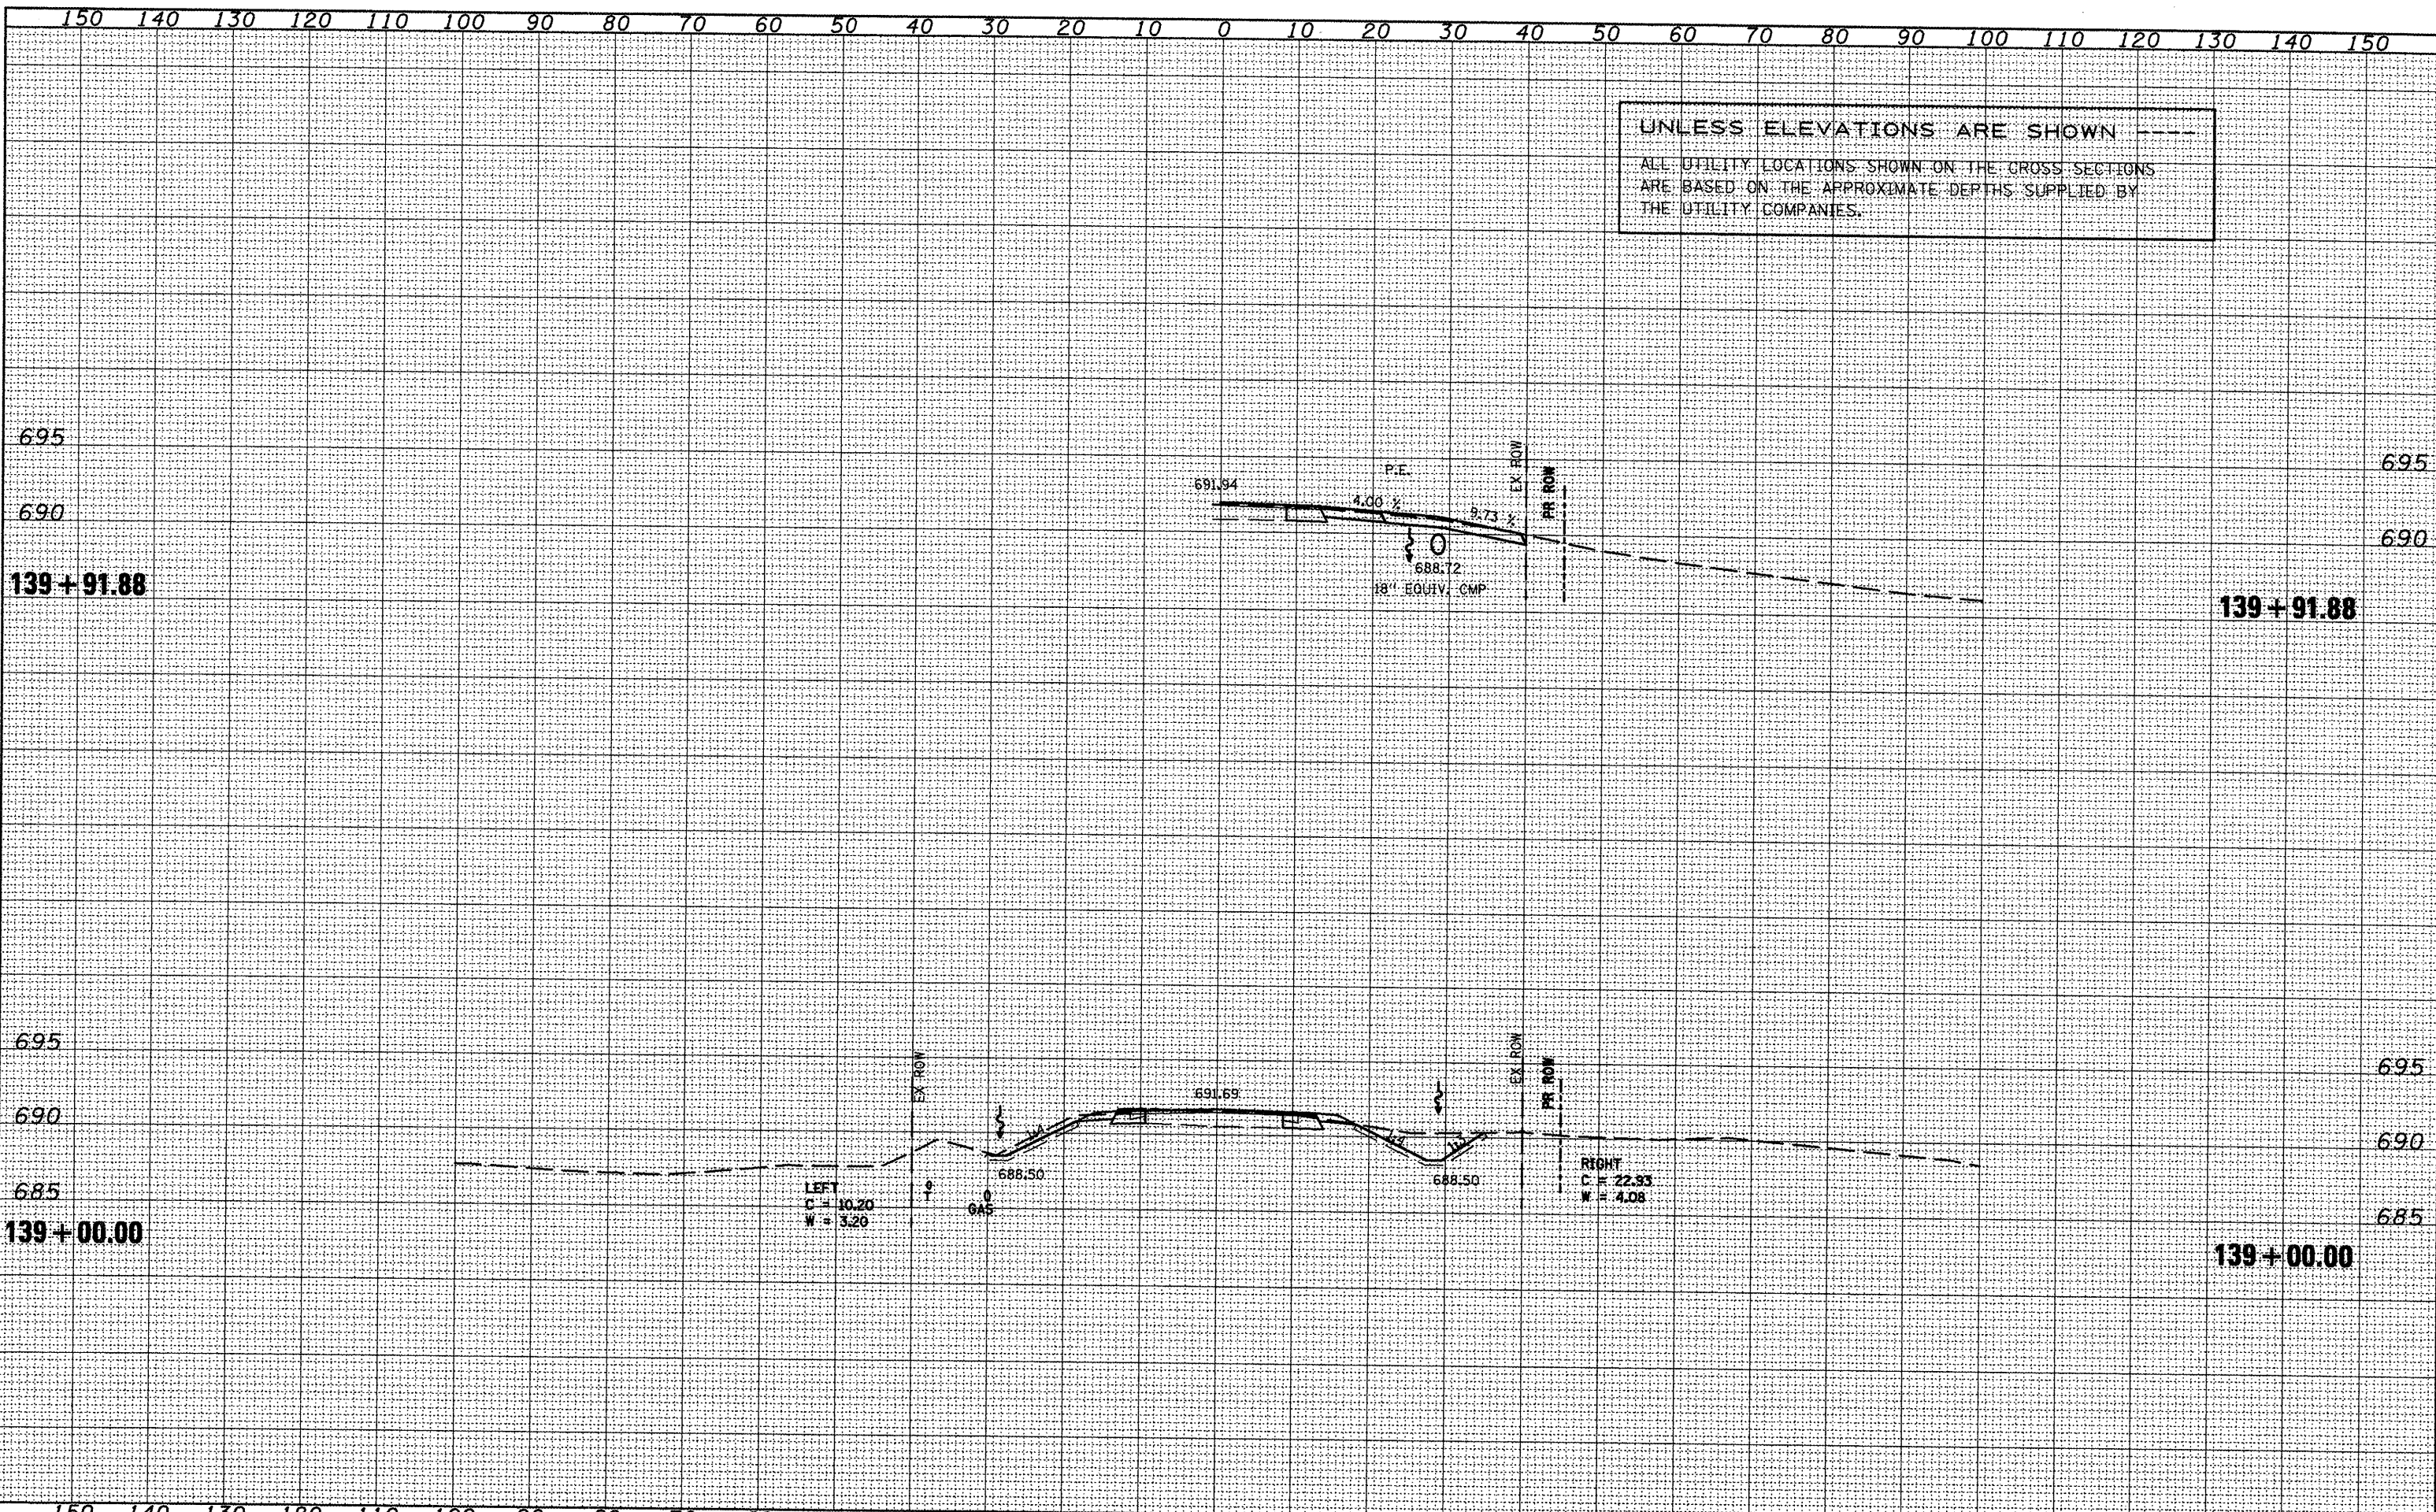

UNLESS ELEVATIONS ARE SHOWN ---
 ALL UTILITY LOCATIONS SHOWN ON THE CROSS SECTIONS
 ARE BASED ON THE APPROXIMATE DEPTHS SUPPLIED BY
 THE UTILITY COMPANIES.