


DATE	
BY	
SURVEYED	
PLOTTED	
NOTE BOOK	
TEMPLATE	
AREAS	
CHECKED	
NO.	

DATE	
BY	
SURVEYED	
PLOTTED	
NOTE BOOK	
TEMPLATE	
AREAS	
CHECKED	
NO.	

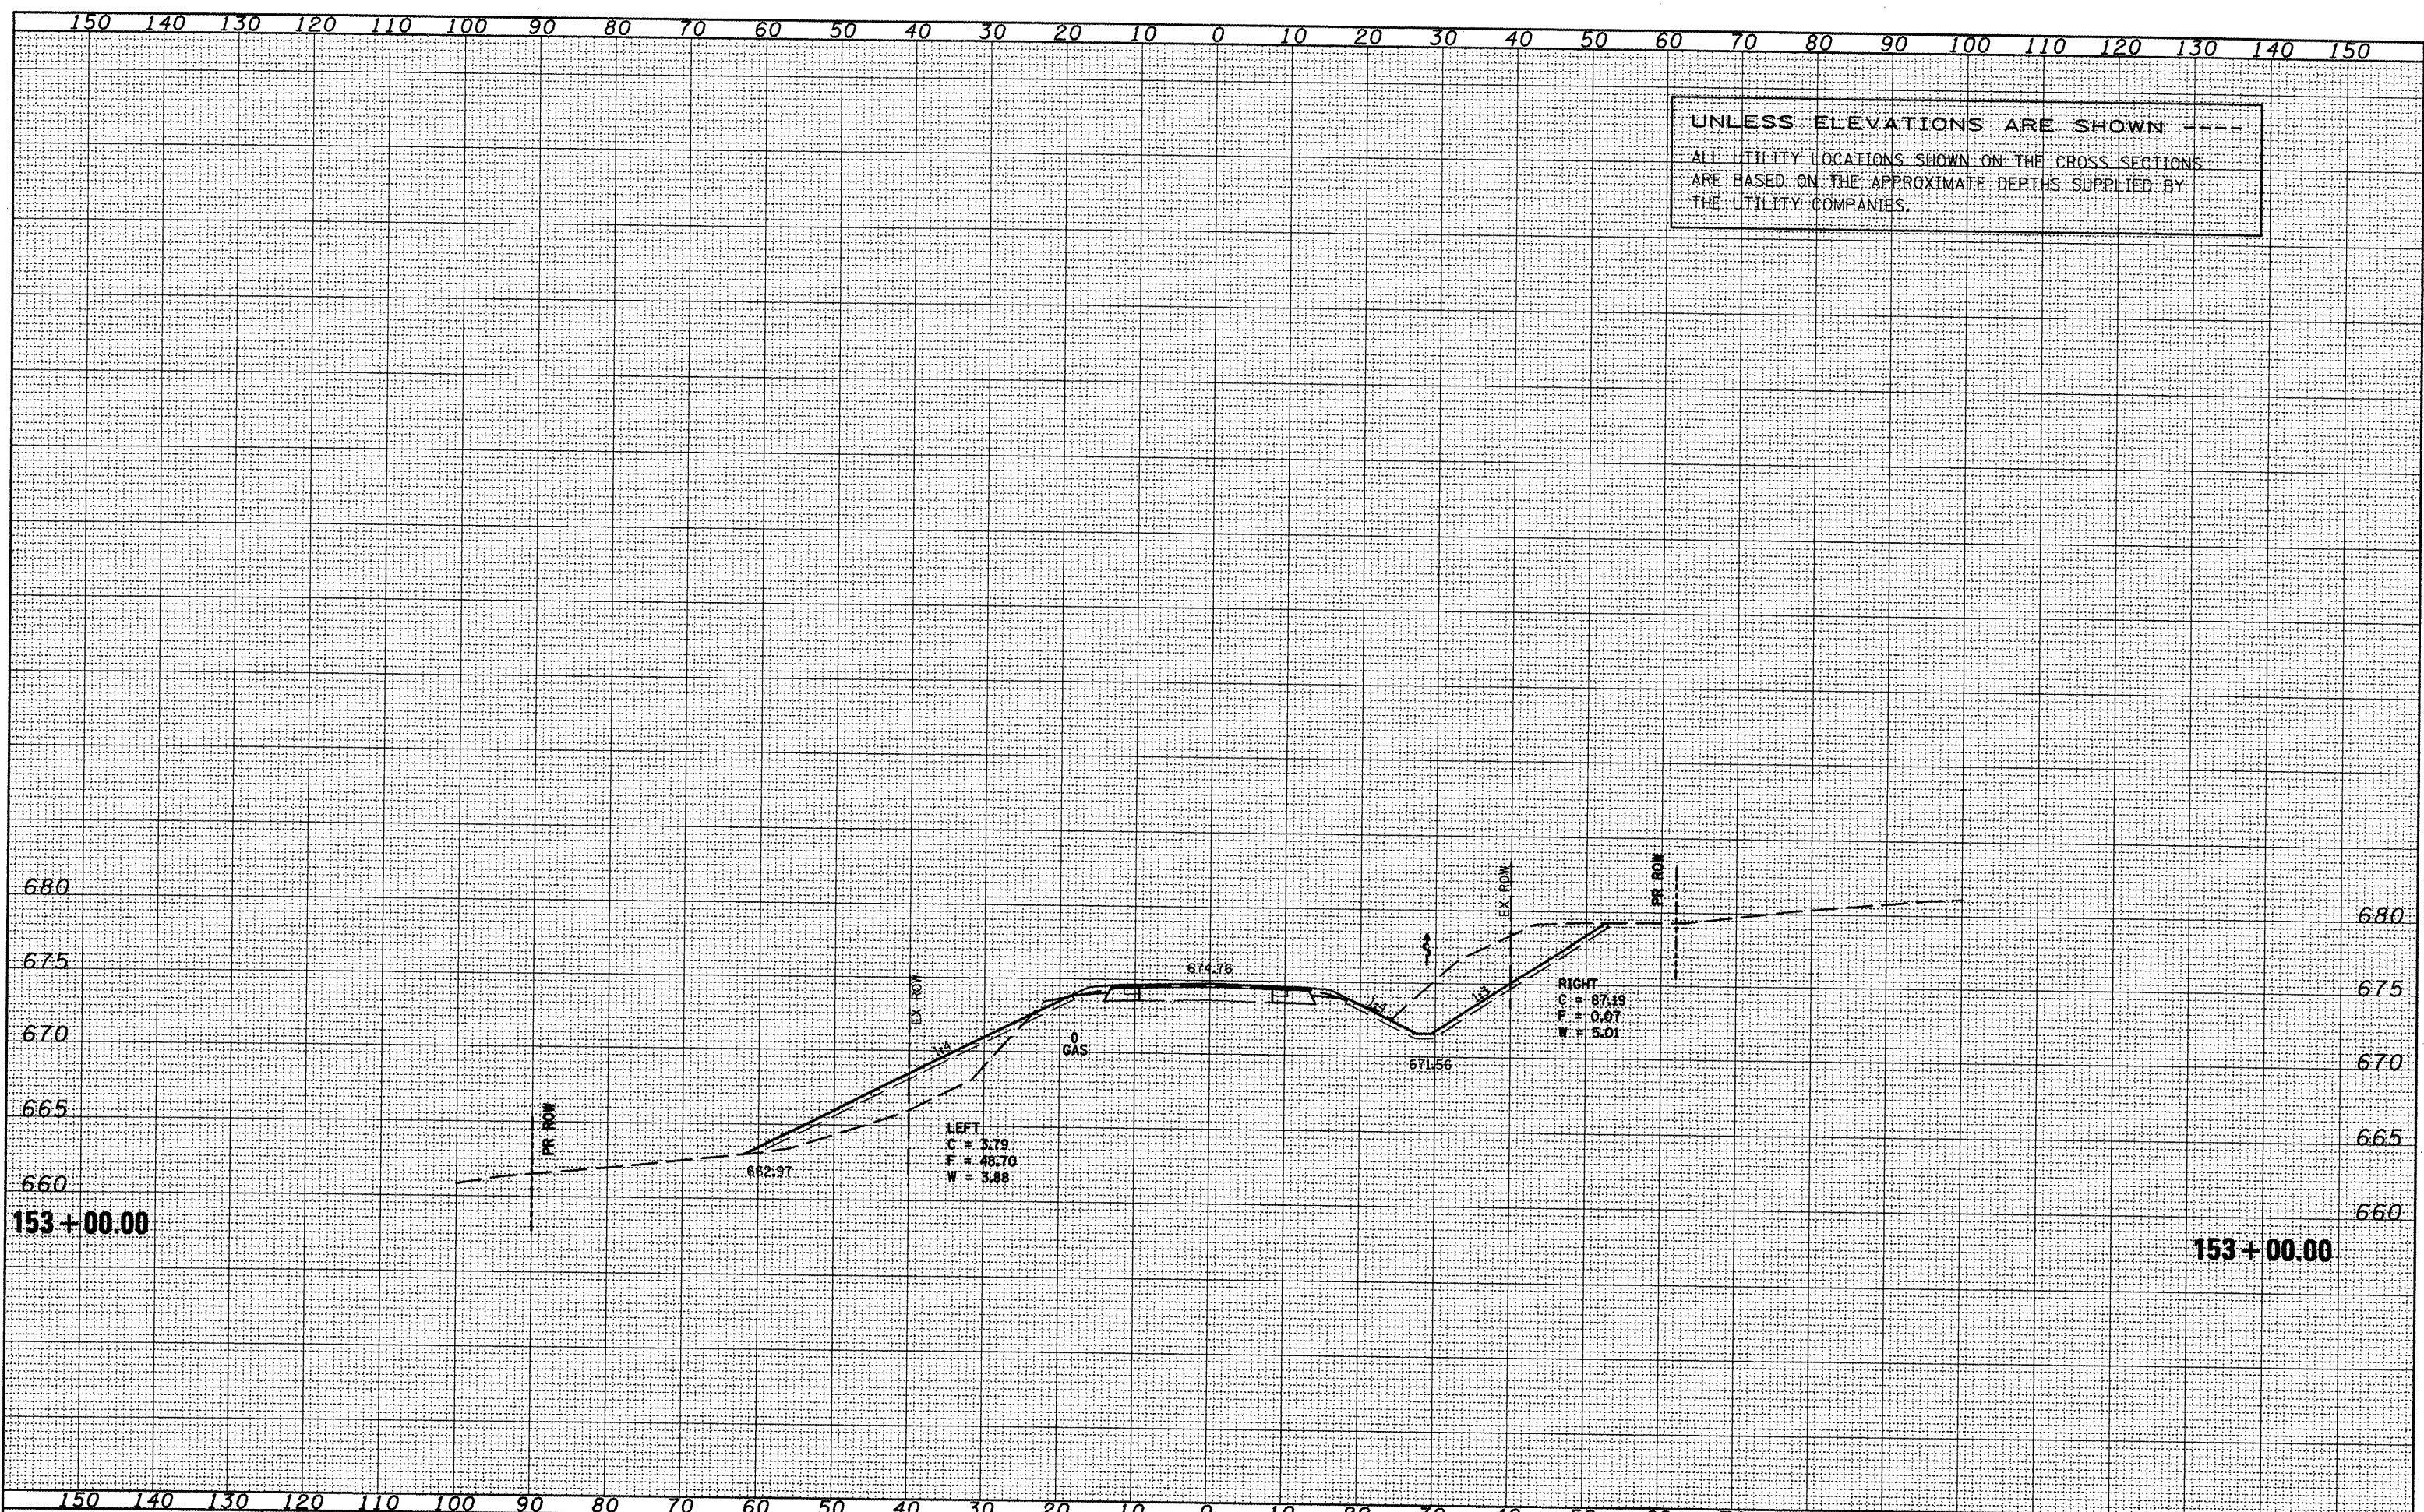

FILE NAME = xsectsheet.dgn

USER NAME = ghidinson  
 PLOT SCALE = 20.0000 / IN.  
 PLOT DATE = 1/21/2009

DESIGNED -	REVISED -
DRAWN -	REVISED -
CHECKED -	REVISED -
DATE -	REVISED -

**STATE OF ILLINOIS  
 DEPARTMENT OF TRANSPORTATION**

**IL 116 - MAINLINE**

SCALE: SHEET NO. OF SHEETS STA. 153+00.00 TO STA. 153+00.00

F. MAP RTE.	SECTION	COUNTY	TOTAL SHEETS	SHEET NO.
665	(136,137)W&RS-3109BR-2	HENDERSON	365	365
				CONTRACT NO. 88773