


| | |
|----|------|
| BY | DATE |
| BY | DATE |
| BY | DATE |
| BY | DATE |
| BY | DATE |
| BY | DATE |

| | |
|-----------------|------|
| ORIGINAL SURVEY | DATE |
| SURVEYED | DATE |
| PLOTTED | DATE |
| TEMPLATE | DATE |
| NOTE BOOK | DATE |
| AREAS CHECKED | DATE |
| AREAS CHECKED | DATE |

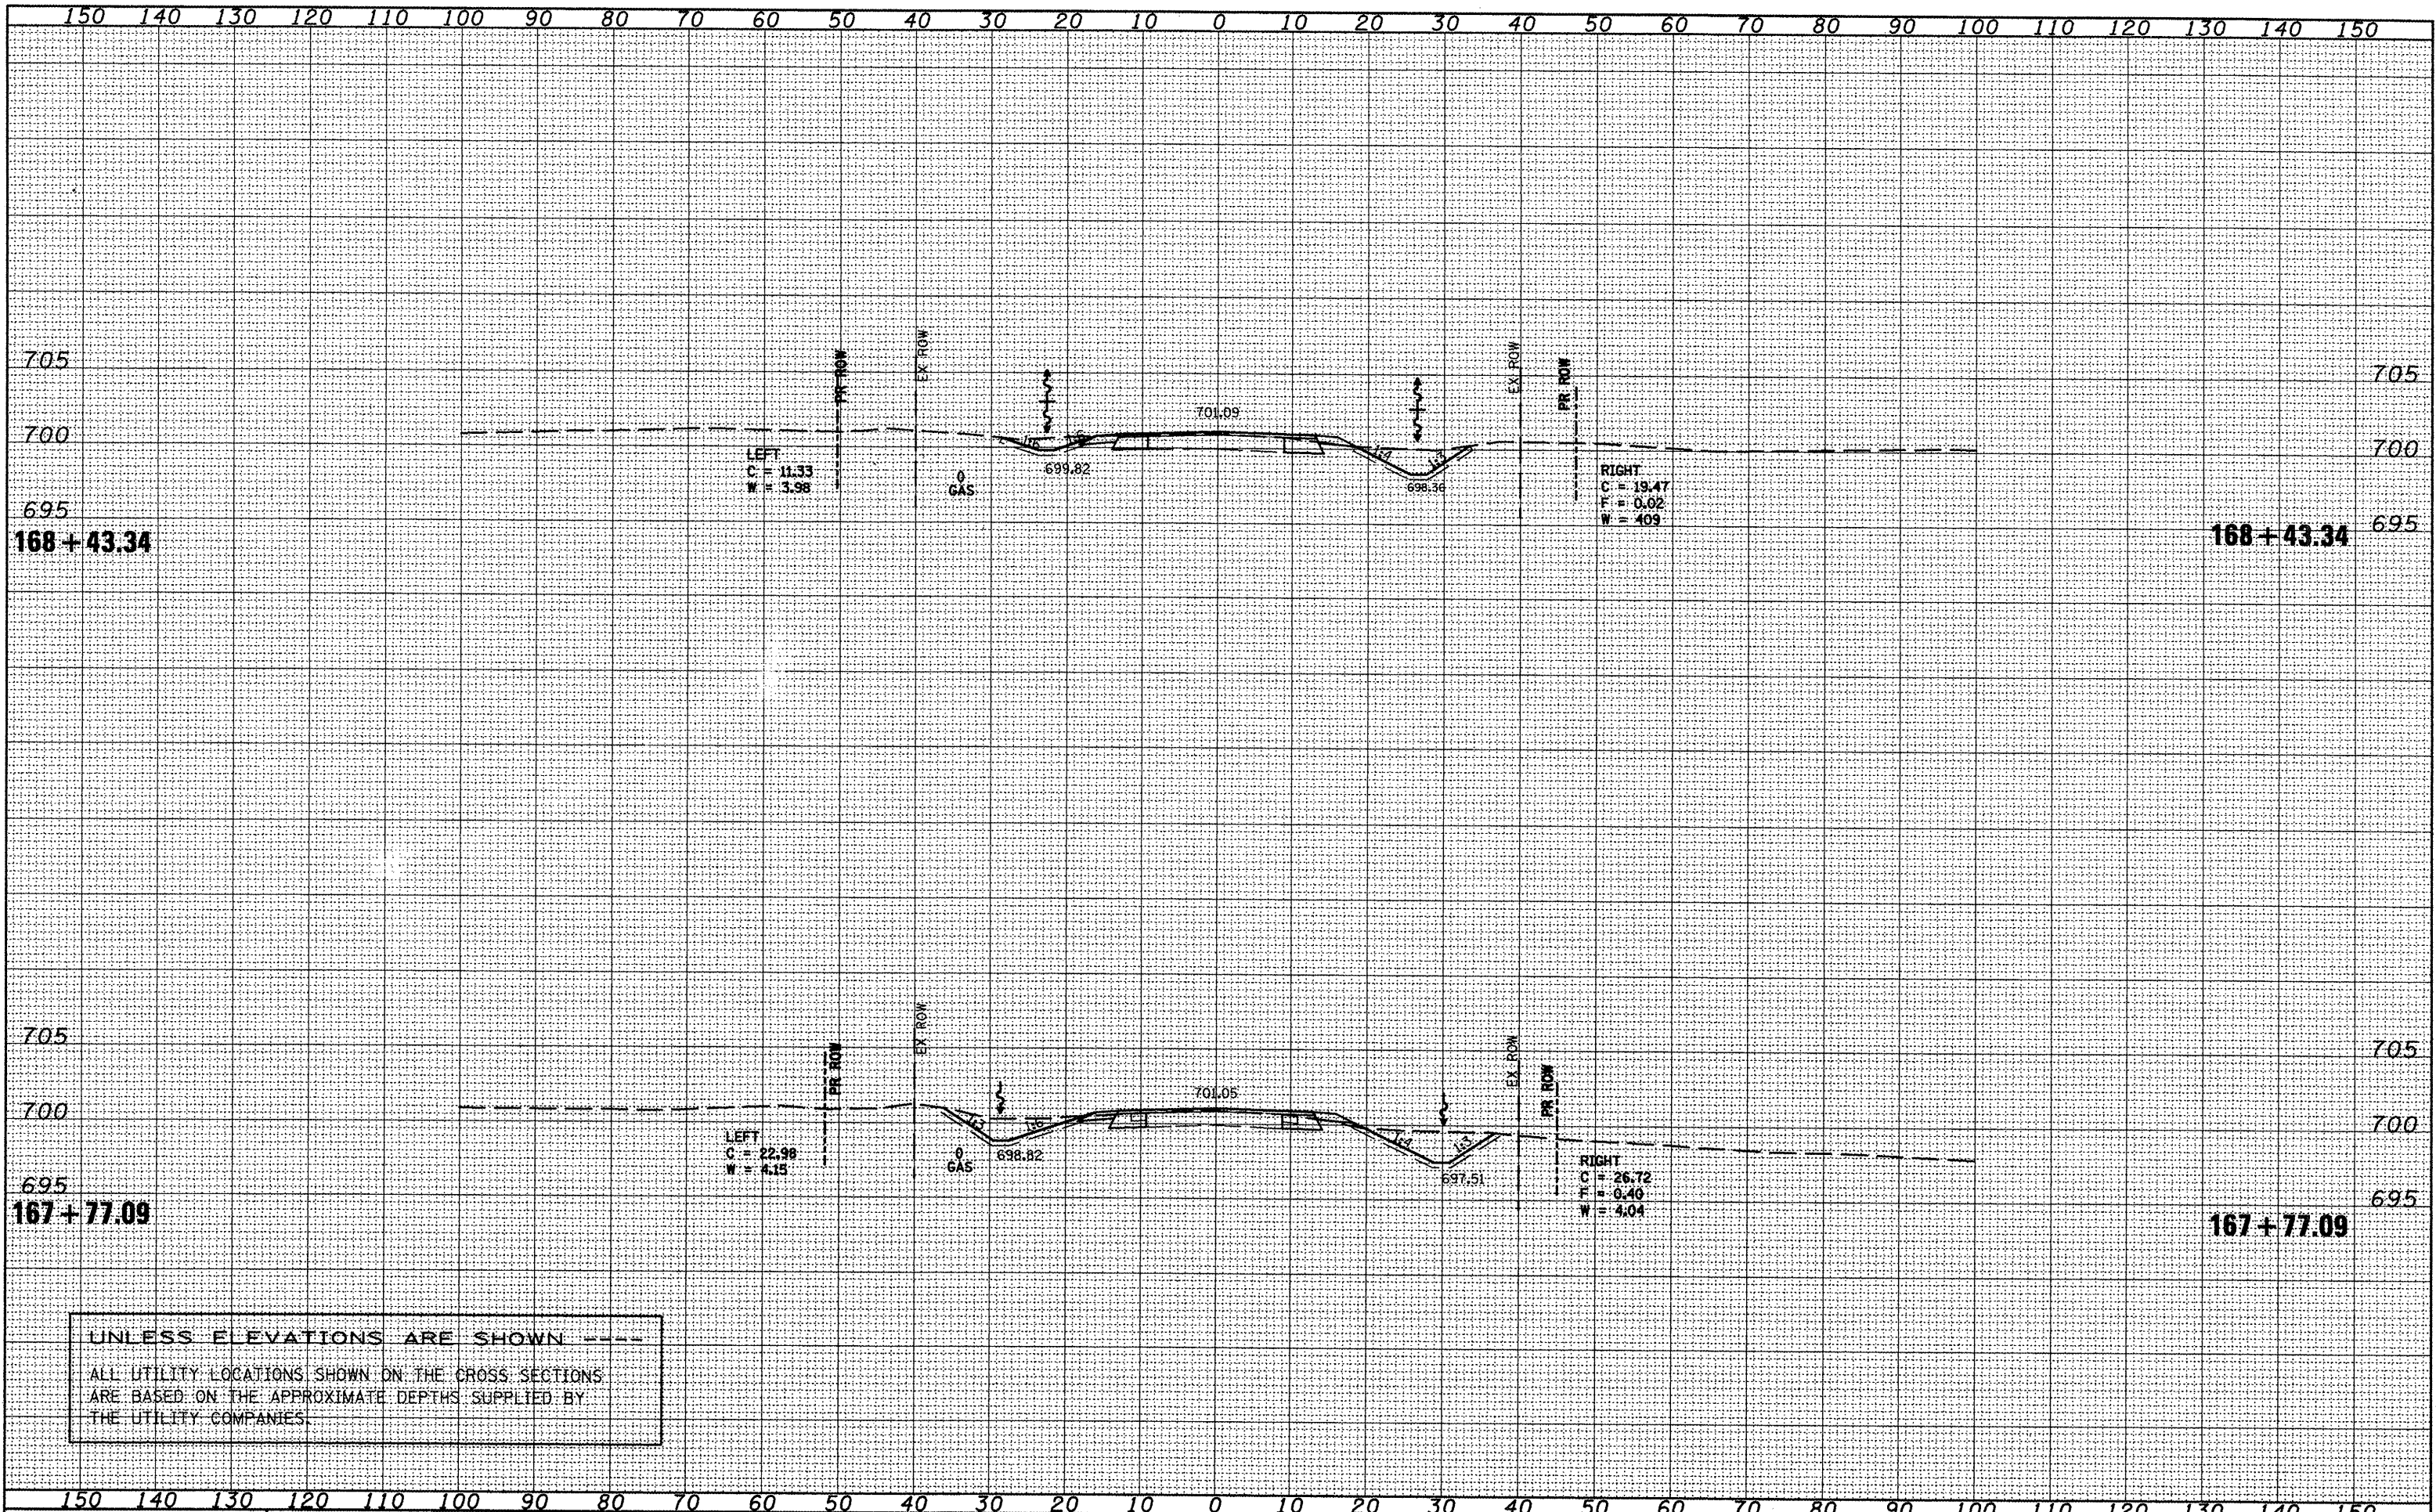

UNLESS ELEVATIONS ARE SHOWN ---
 ALL UTILITY LOCATIONS SHOWN ON THE CROSS SECTIONS
 ARE BASED ON THE APPROXIMATE DEPTHS SUPPLIED BY
 THE UTILITY COMPANIES.