


DATE _____
 BY _____
 SURVEYED _____
 PLOTTED _____
 FINISH DATE _____
 FINISH NO. _____
 SURVEY _____
 PLOTTED _____
 FINISH DATE _____
 FINISH NO. _____
 SURVEY _____
 PLOTTED _____
 FINISH DATE _____
 FINISH NO. _____

DATE _____
 BY _____
 SURVEYED _____
 PLOTTED _____
 FINISH DATE _____
 FINISH NO. _____
 SURVEY _____
 PLOTTED _____
 FINISH DATE _____
 FINISH NO. _____
 SURVEY _____
 PLOTTED _____
 FINISH DATE _____
 FINISH NO. _____

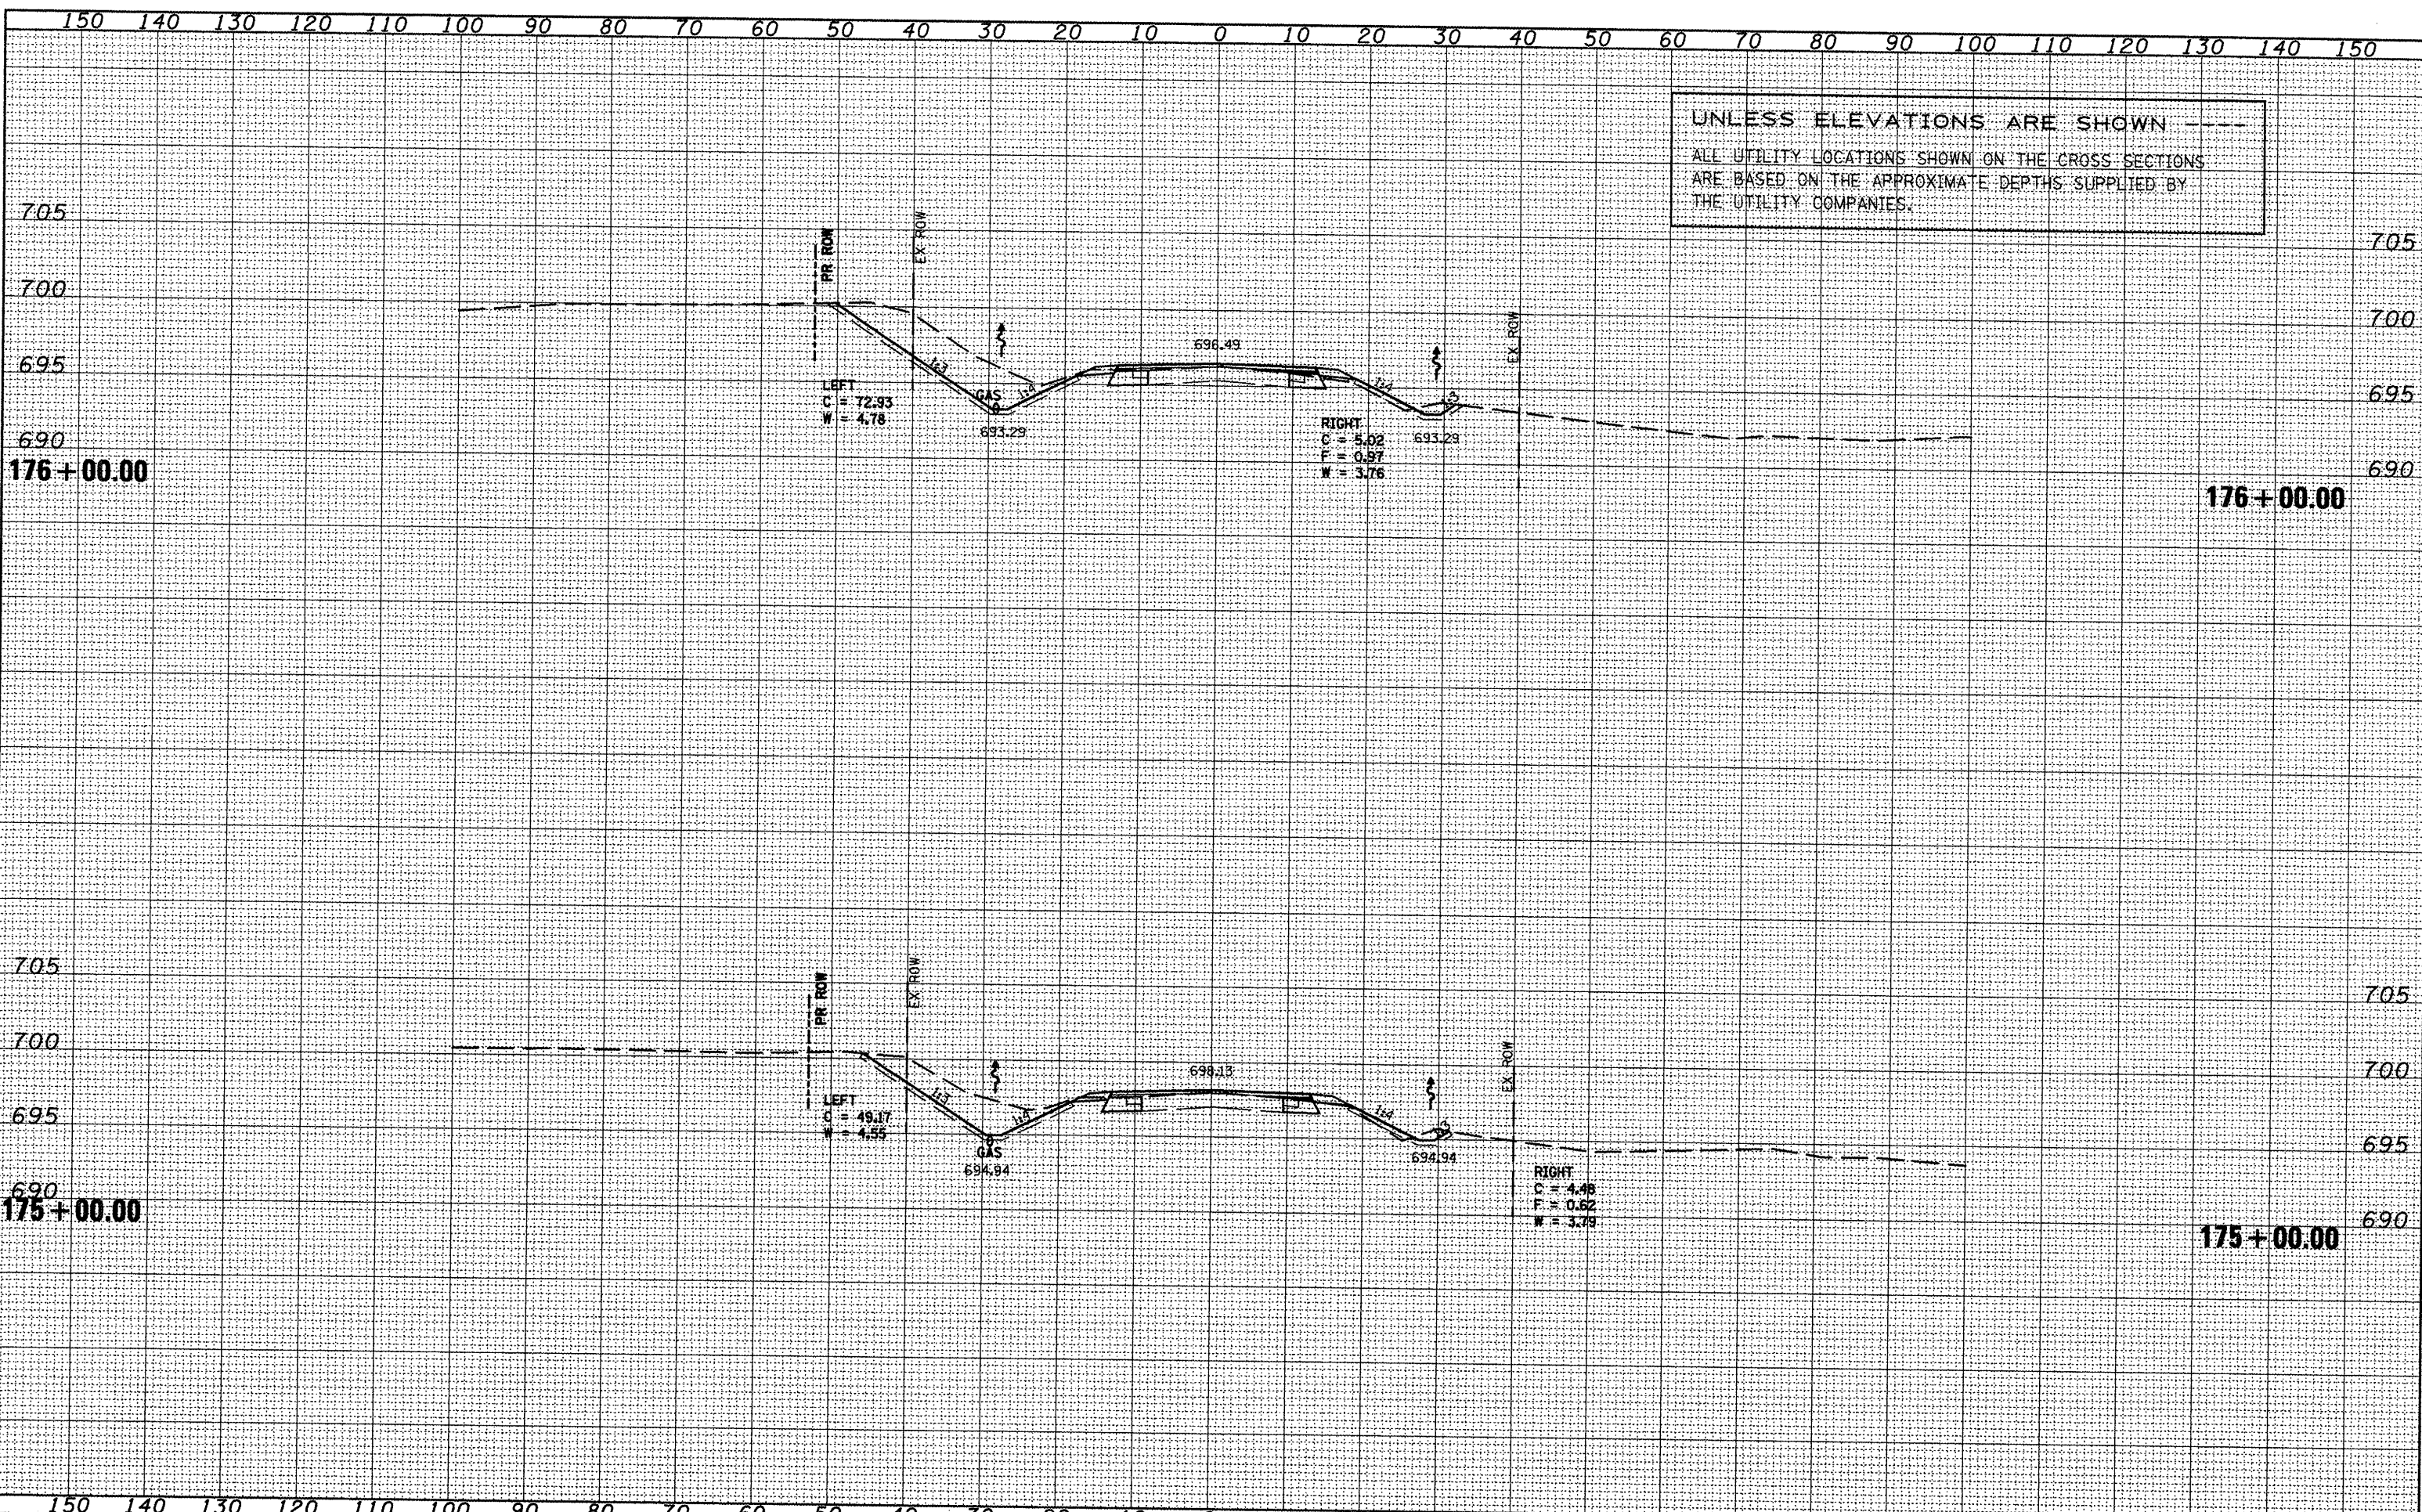

UNLESS ELEVATIONS ARE SHOWN
 ALL UTILITY LOCATIONS SHOWN ON THE CROSS SECTIONS
 ARE BASED ON THE APPROXIMATE DEPTHS SUPPLIED BY
 THE UTILITY COMPANIES.