


SURVEYED
 SURVEY
 NOTE BOOK
 NO.

SURVEYED
 PLOTTED
 NOTE BOOK
 NO.

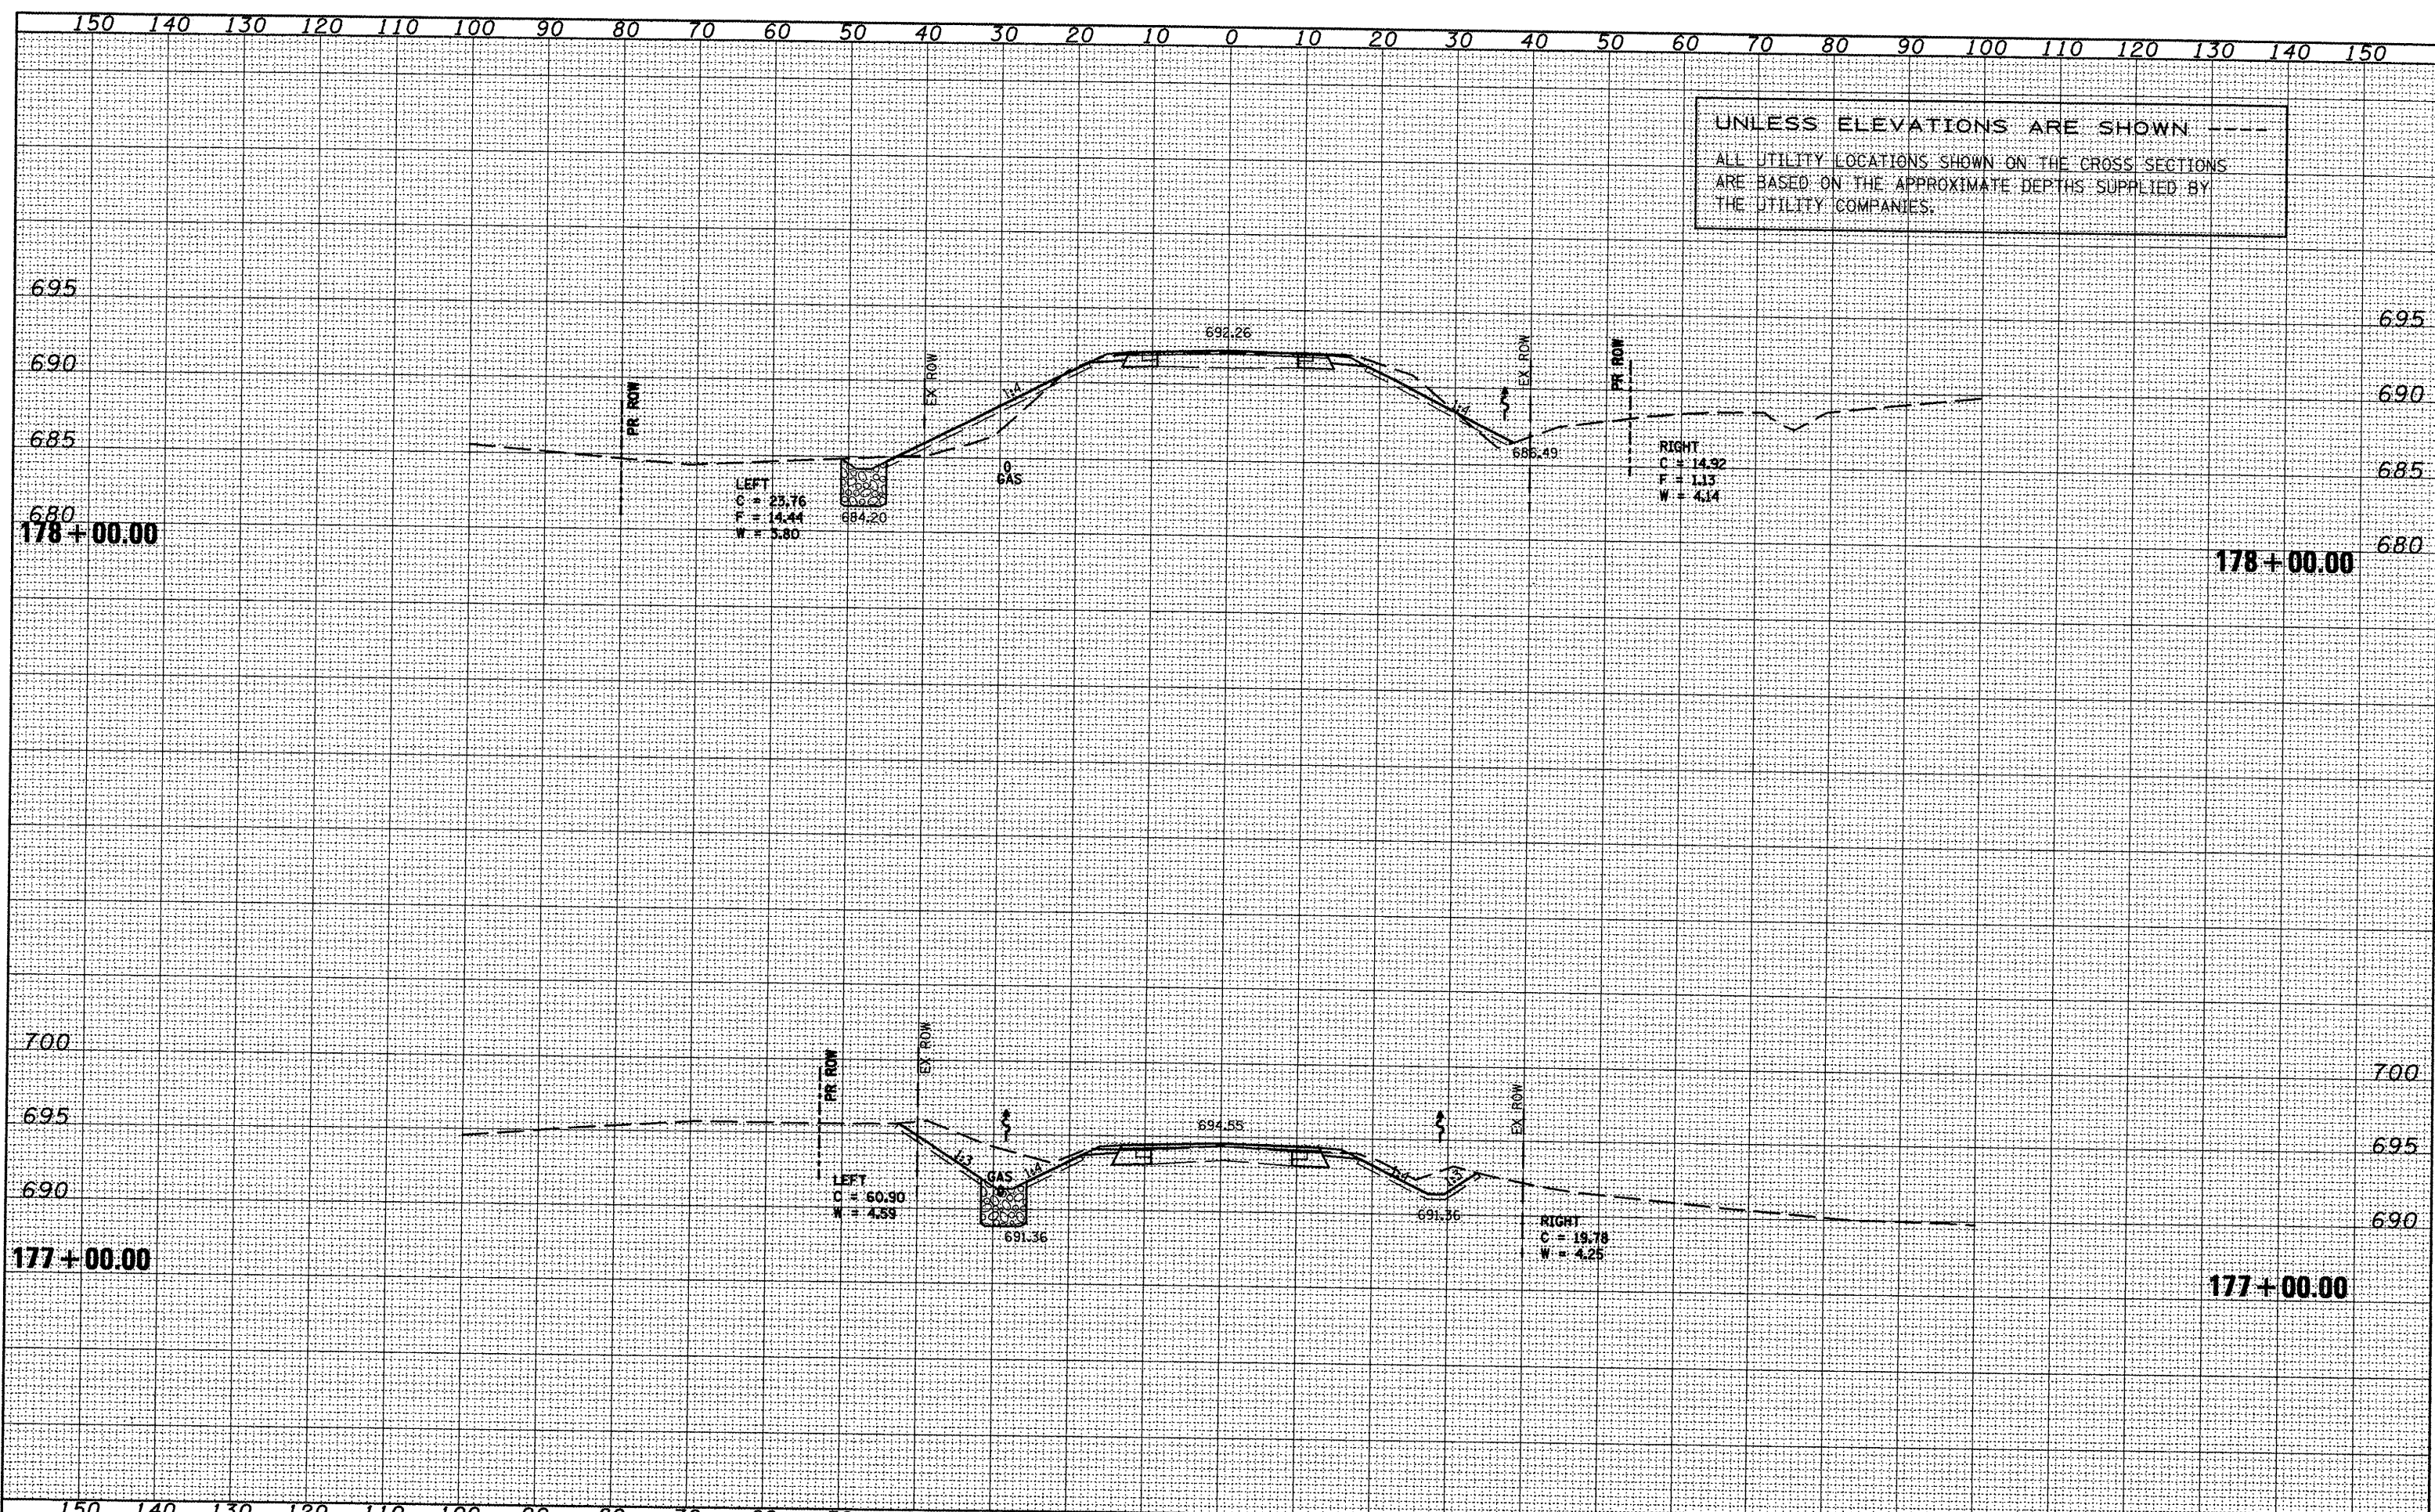

UNLESS ELEVATIONS ARE SHOWN ---
 ALL UTILITY LOCATIONS SHOWN ON THE CROSS SECTIONS
 ARE BASED ON THE APPROXIMATE DEPTHS SUPPLIED BY
 THE UTILITY COMPANIES.

LEFT
 C = 25.76
 F = 14.44
 W = 5.80

RIGHT
 C = 14.32
 F = 1.15
 W = 4.14

LEFT
 C = 60.90
 W = 4.59

RIGHT
 C = 19.78
 W = 4.25

FILE NAME = xsectsheet.dgn
 USER NAME = ghidrean
 DESIGNED -
 DRAWN -
 CHECKED -
 DATE -
 PLOT SCALE = 20.0000' / IN.
 PLOT DATE = 1/21/2009

REVISIONS:
 REVISION NO. | DATE | DESCRIPTION
 1 | |
 2 | |
 3 | |

STATE OF ILLINOIS
 DEPARTMENT OF TRANSPORTATION

IL 116 - MAINLINE
 SCALE: SHEET NO. OF SHEETS STA. 177+00.00 TO STA. 178+00.00

F.A.P. RTE.	SECTION	COUNTY	TOTAL SHEETS	SHEET NO.
665	(136.137)W&RS-3;109BR-2	HENDERSON		382
				CONTRACT NO. 88773

ILLINOIS FED. AID PROJECT