


DATE _____
 BT _____
 SURVEYED _____
 SURVEY _____
 PLOTTED _____
 NOTE BOOK _____
 AREAS CHECKED _____
 NO. _____

SURVEYED _____
 SURVEY _____
 PLOTTED _____
 TEMPLATE _____
 NOTE BOOK _____
 AREAS CHECKED _____
 NO. _____

UNLESS ELEVATIONS ARE SHOWN ---
 ALL UTILITY LOCATIONS SHOWN ON THE CROSS SECTIONS
 ARE BASED ON THE APPROXIMATE DEPTHS SUPPLIED BY
 THE UTILITY COMPANIES.

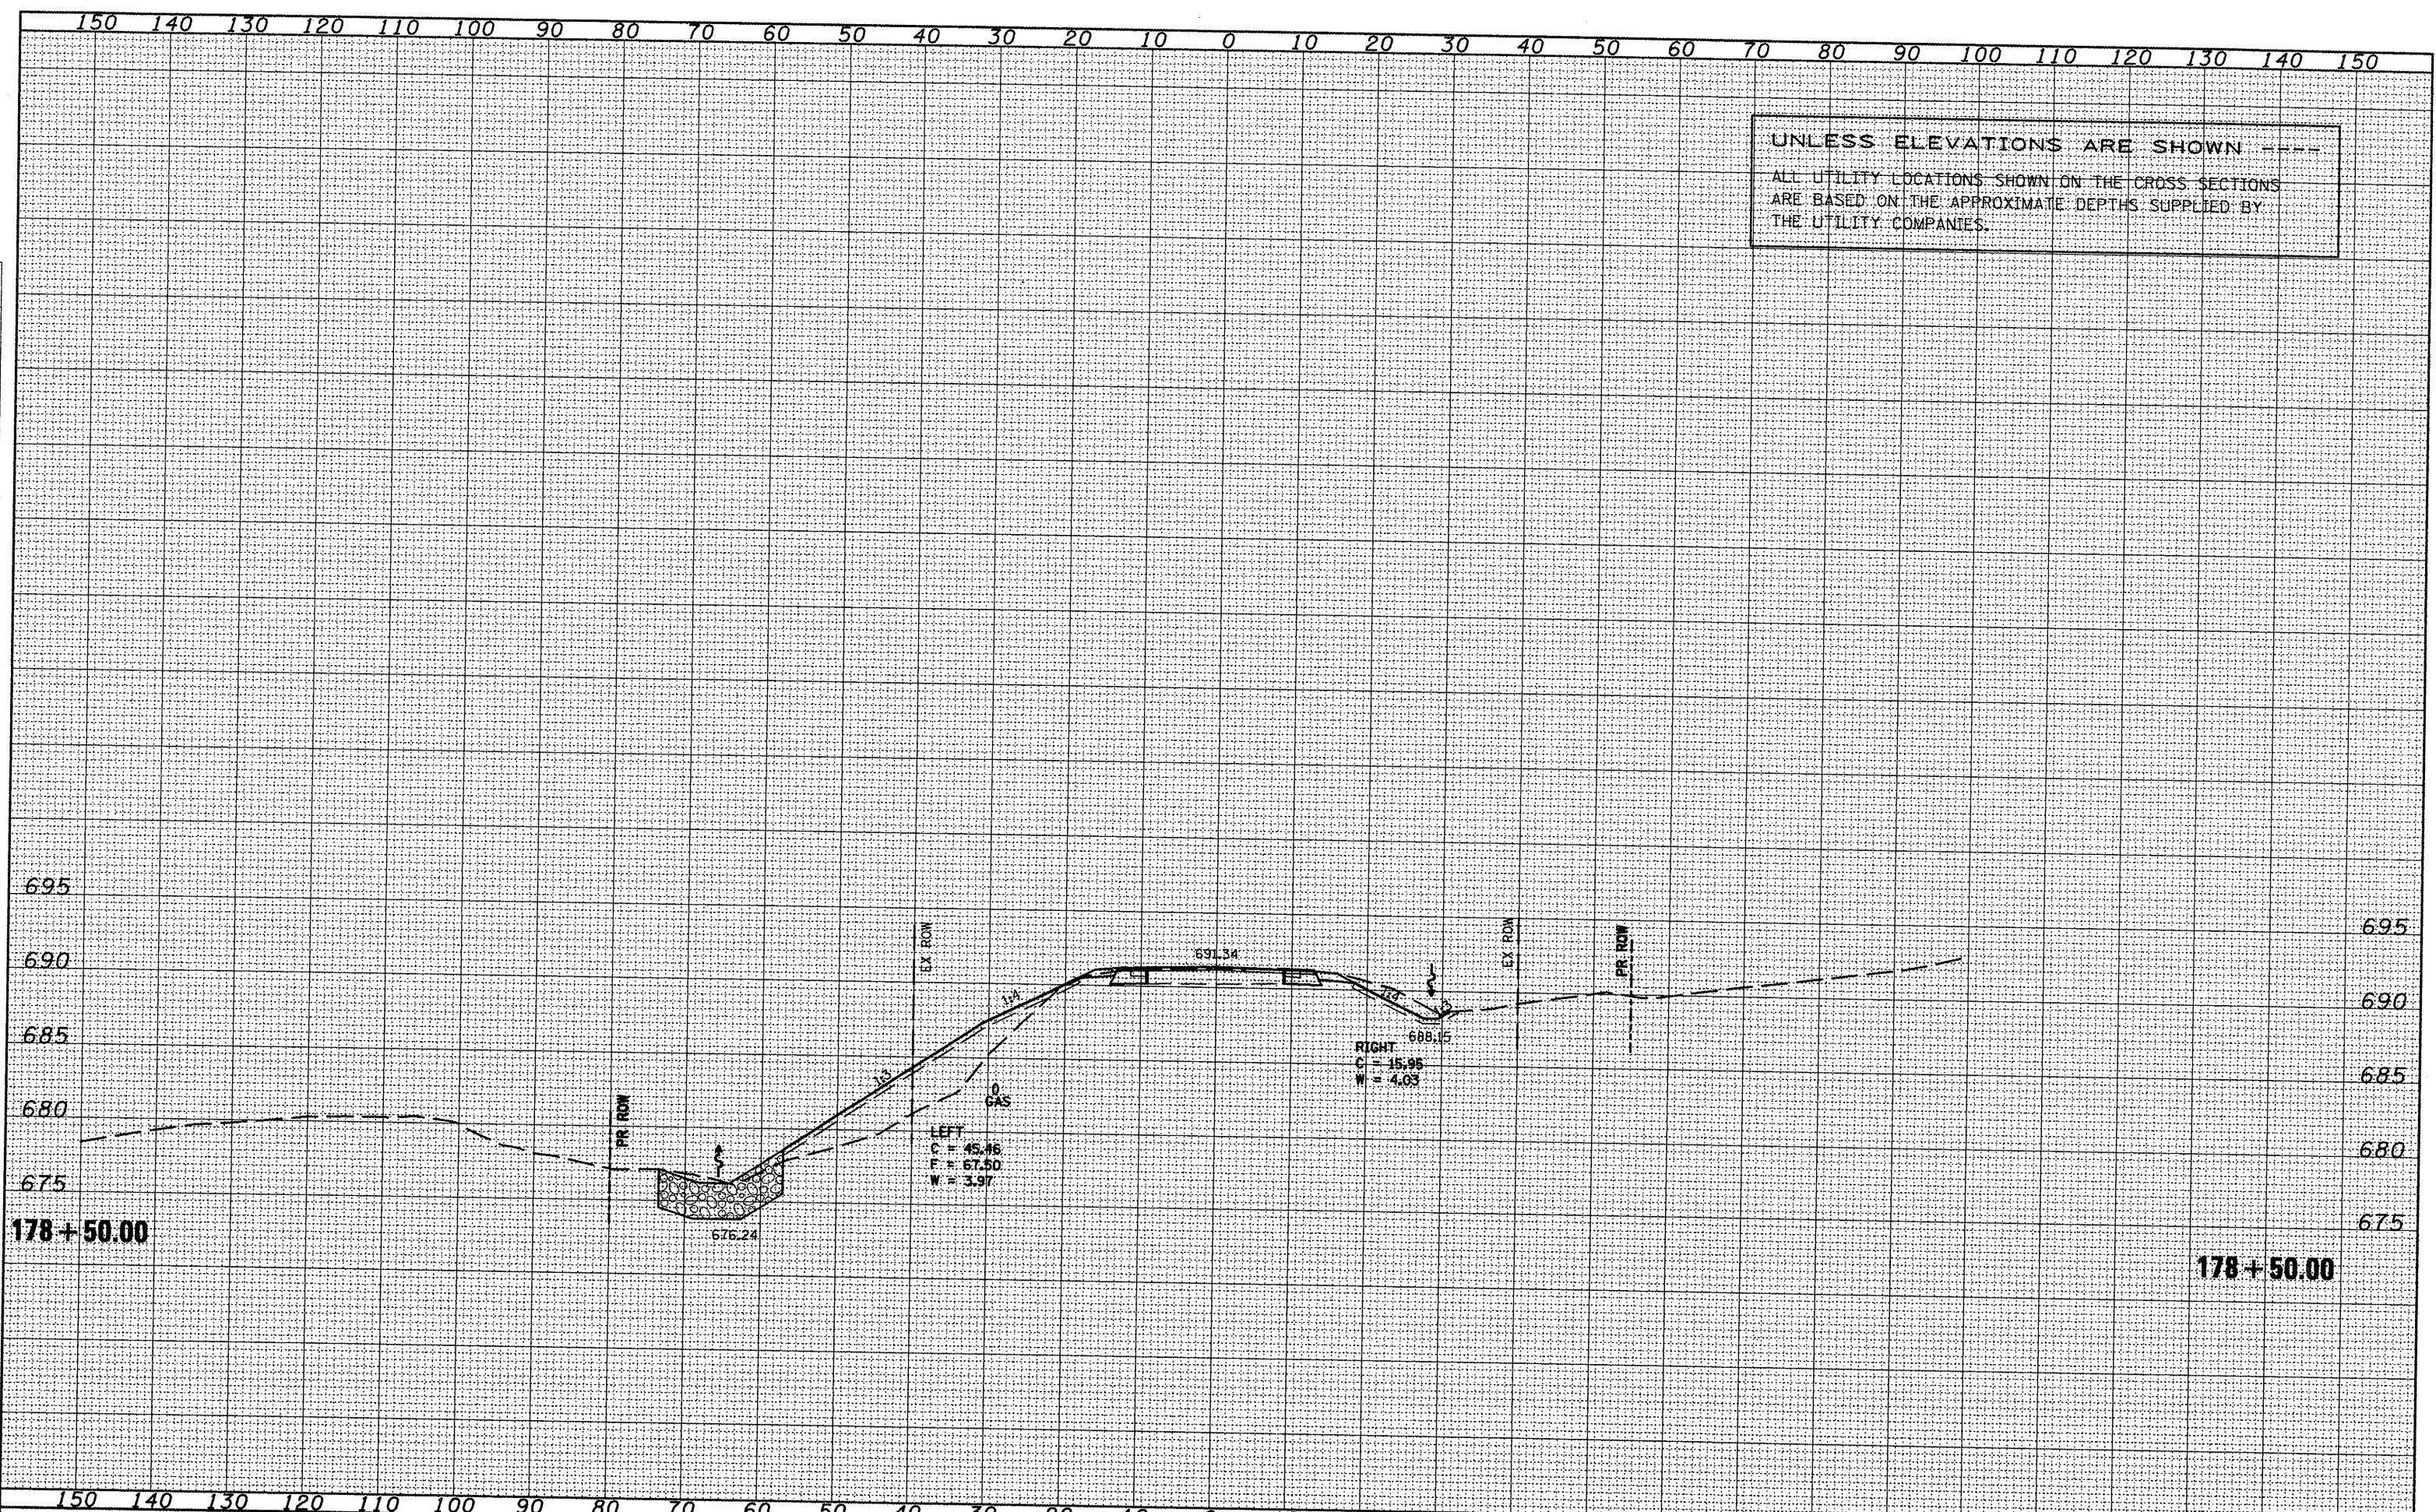

FILE NAME = xsectsheet.dgn
 USER NAME = ghidnaam
 PLOT SCALE = 20.0000' / IN.
 PLOT DATE = 1/21/2009

DESIGNED -	REVISED -
DRAWN -	REVISED -
CHECKED -	REVISED -
DATE -	REVISED -

STATE OF ILLINOIS
 DEPARTMENT OF TRANSPORTATION

IL 116 - MAINLINE
 SCALE: SHEET NO. OF SHEETS STA. 178+50.00 TO STA. 178+50.00

F.A.P. RTE. 665	SECTION (136.137)W&RS-3;109BR-2	COUNTY HENDERSON	TOTAL SHEETS 385	SHEET NO. 385
CONTRACT NO. 88773				