


FINAL SURVEY PLOTTED AREAS CHECKED

SURVEYED PLOTTED AREAS CHECKED

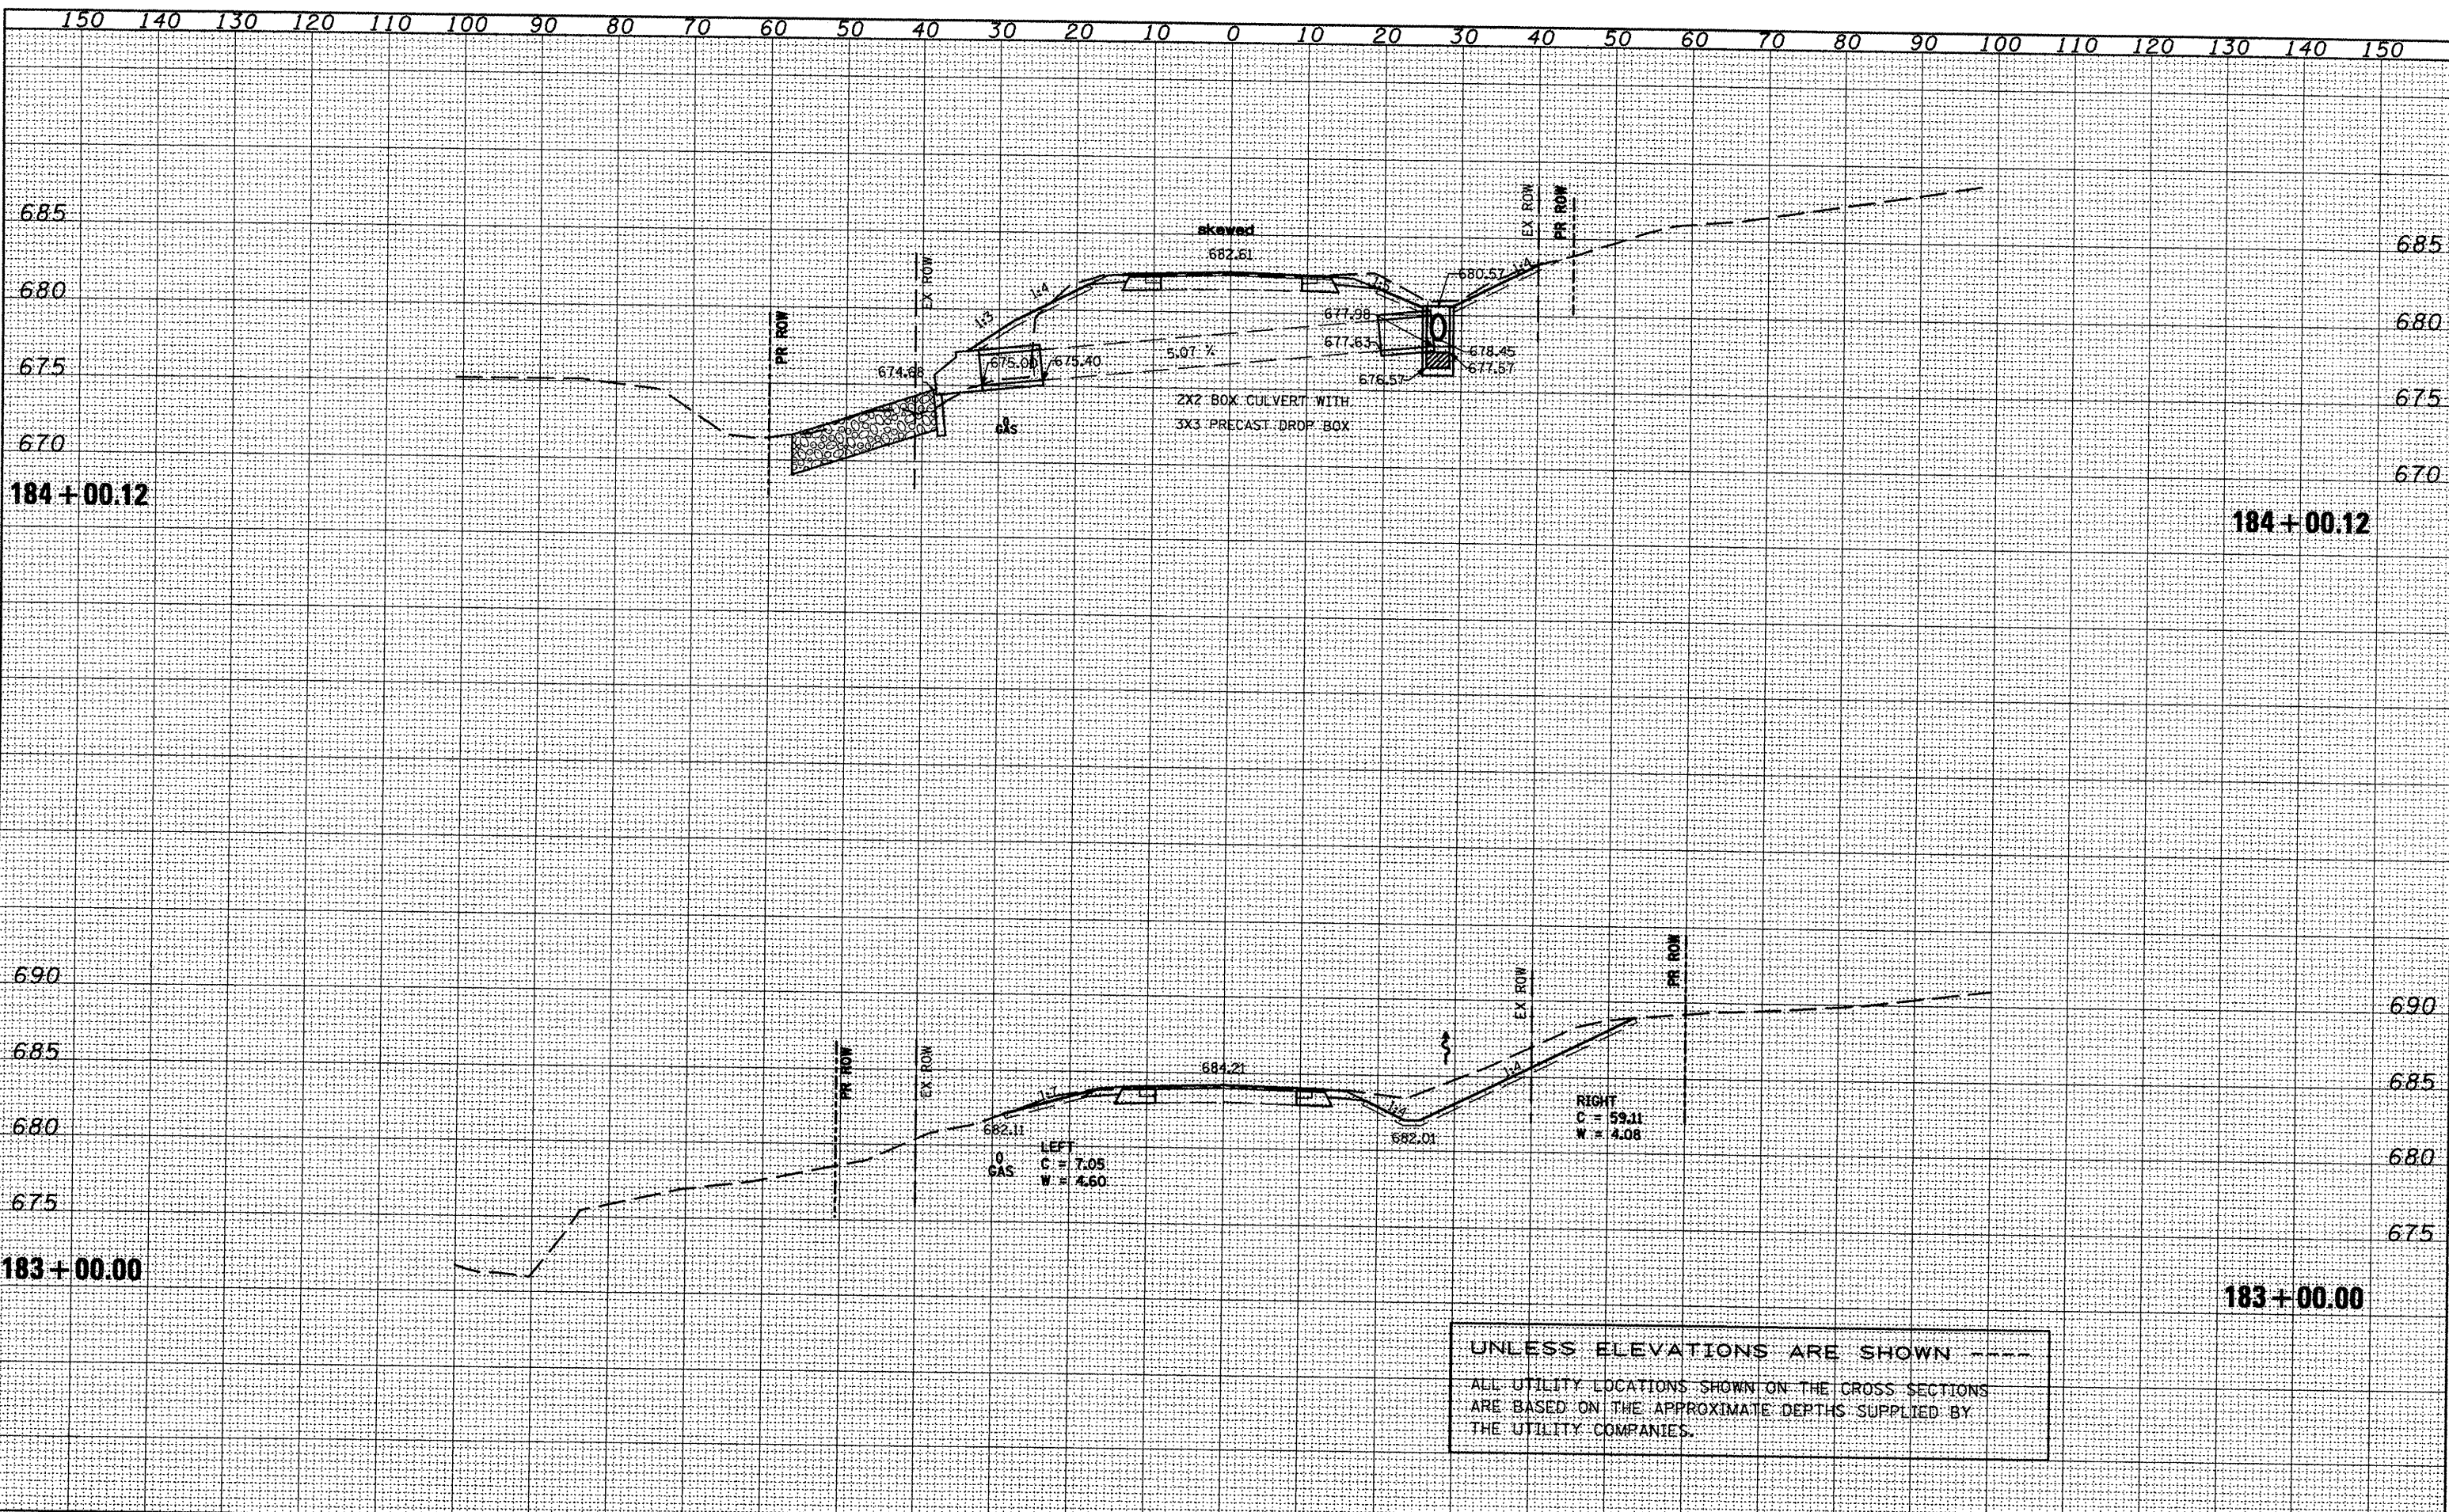

UNLESS ELEVATIONS ARE SHOWN -----
 ALL UTILITY LOCATIONS SHOWN ON THE CROSS SECTIONS
 ARE BASED ON THE APPROXIMATE DEPTHS SUPPLIED BY
 THE UTILITY COMPANIES.