


DATE	
BY	
FINAL SURVEY	
SURVEYED	
PLOTTED	
TEMPLATE	
AREAS	
NO. CHECKED	

DATE	
BY	
ORIGINAL SURVEY	
SURVEYED	
PLOTTED	
TEMPLATE	
AREAS	
NO. CHECKED	

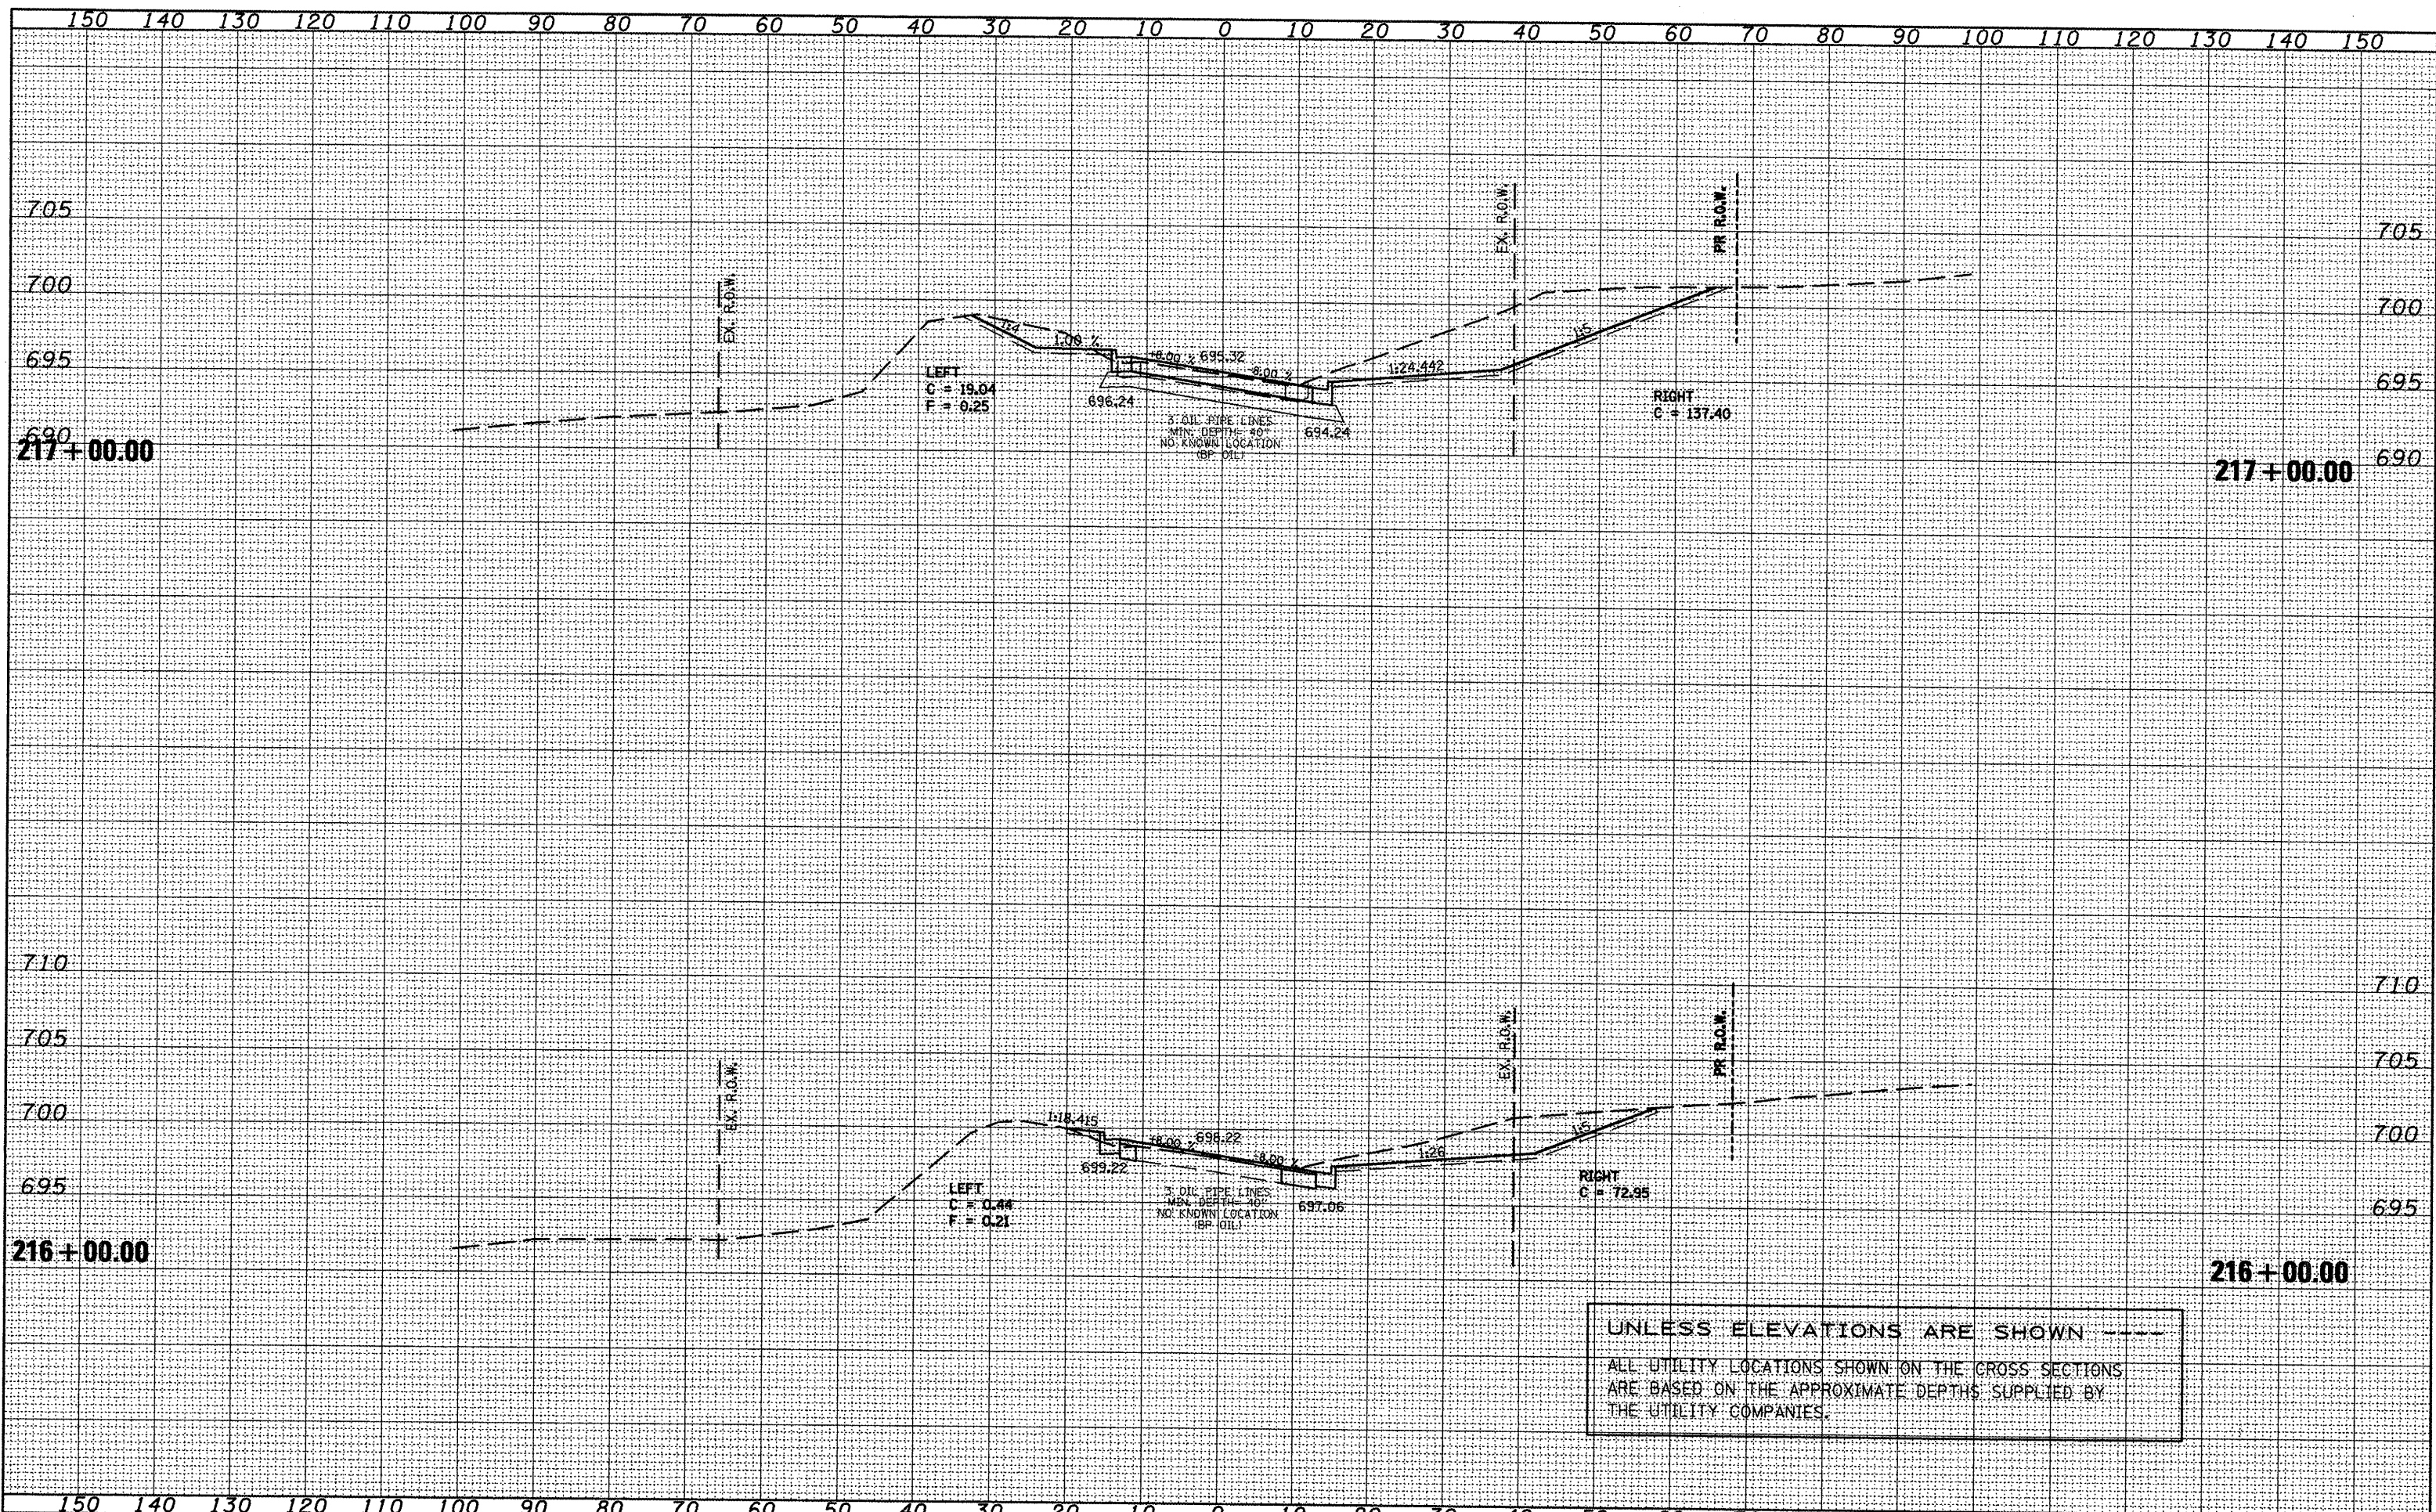

UNLESS ELEVATIONS ARE SHOWN
 ALL UTILITY LOCATIONS SHOWN ON THE CROSS SECTIONS
 ARE BASED ON THE APPROXIMATE DEPTHS SUPPLIED BY
 THE UTILITY COMPANIES.

FILE NAME = xsectsheet.dgn	USER NAME = ghidnoam	DESIGNED -	REVISED -	STATE OF ILLINOIS DEPARTMENT OF TRANSPORTATION	IL 116-VIADUCT	SCALE:	SHEET NO. OF SHEETS	STA. 216+00.00 TO STA. 217+00.00	F. REAP. RITE. 665	SECTION (136,137)W&RS-3109BR-2	COUNTY HENDERSON	TOTAL SHEETS 395	SHEET NO. 395					
		DRAWN -	REVISED -															
		CHECKED -	REVISED -															
		DATE -	REVISED -															