


DATE	
BY	
ORIGINAL SURVEY	
NOTED SURVEY	
NOTE BOOK	
NO.	

DATE	
BY	
ORIGINAL SURVEY	
NOTED SURVEY	
NOTE BOOK	
NO.	

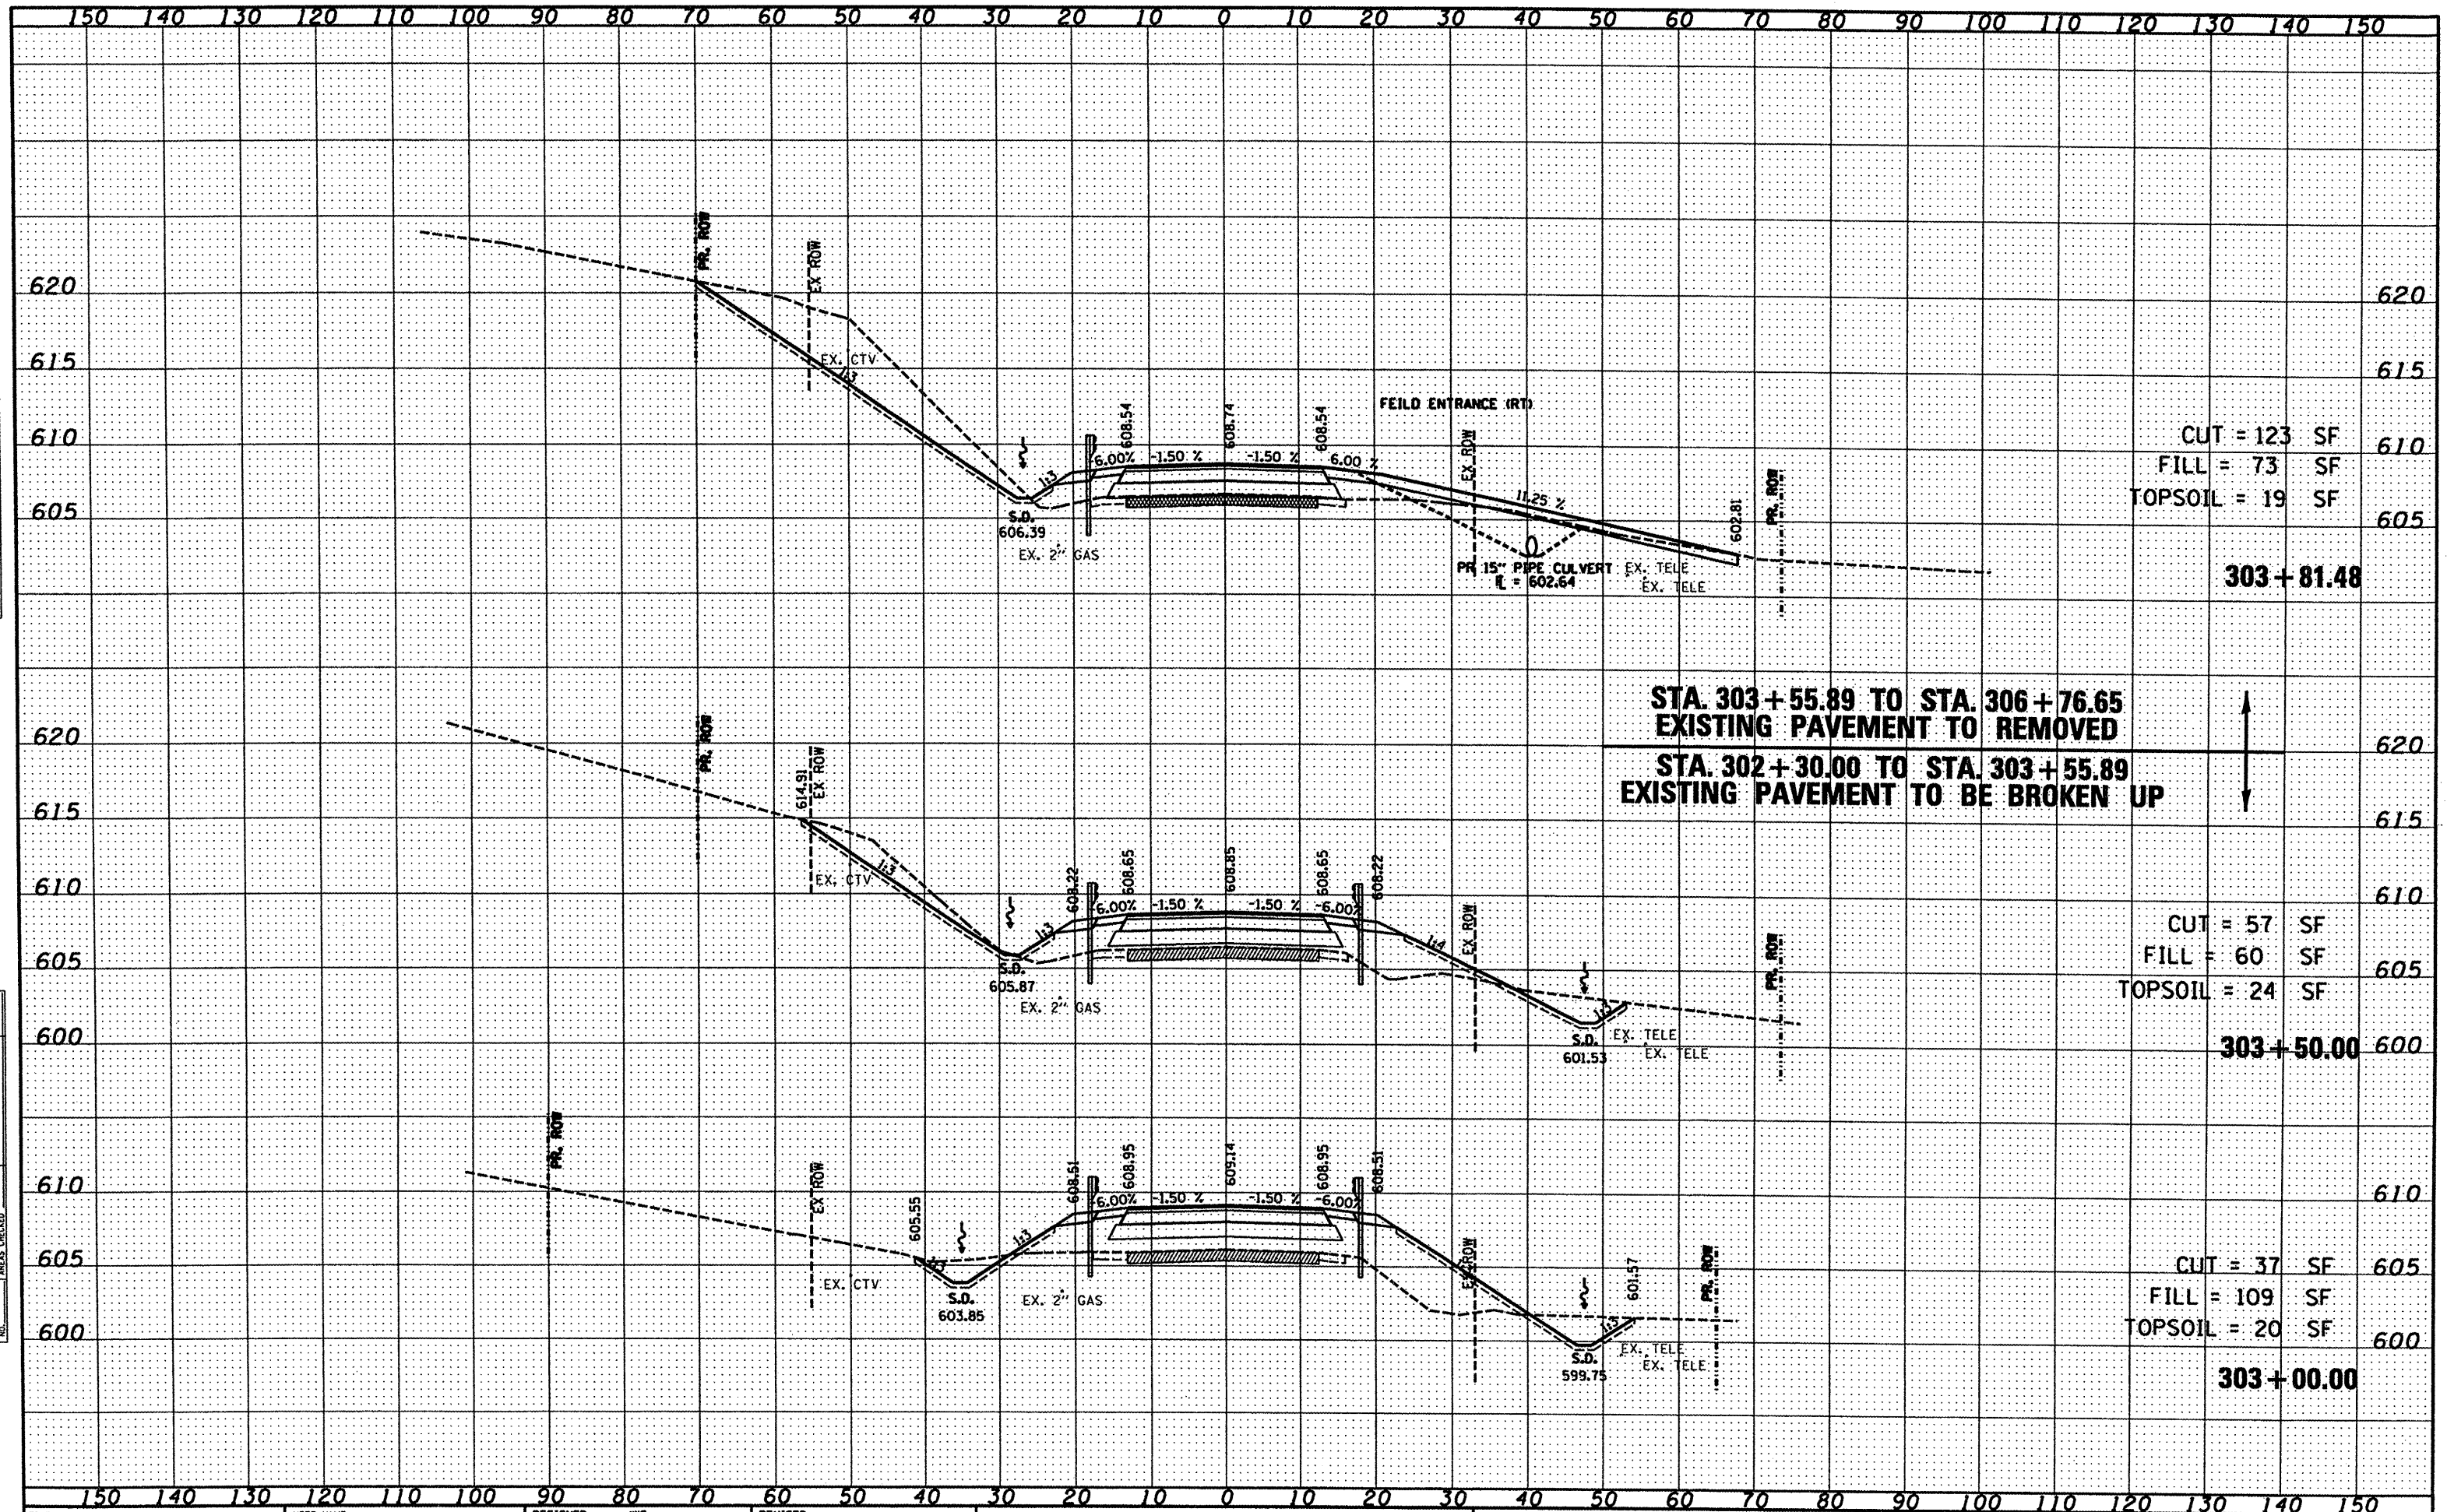

CUT = 123 SF  
 FILL = 73 SF  
 TOPSOIL = 19 SF

STA. 303+55.89 TO STA. 306+76.65  
 EXISTING PAVEMENT TO BE REMOVED  
 STA. 302+30.00 TO STA. 303+55.89  
 EXISTING PAVEMENT TO BE BROKEN UP

CUT = 57 SF  
 FILL = 60 SF  
 TOPSOIL = 24 SF

CUT = 37 SF  
 FILL = 109 SF  
 TOPSOIL = 20 SF

FILE NAME = P:\058301\dgn\CADD SHEETS\0488773-shr-045.052

USER NAME = jstein  
 DESIGNED - JWS  
 DRAWN - JWS  
 CHECKED - SJK  
 DATE - 1/21/2009

REVISIONS  
 REVISION NO. 1  
 REVISION DESCRIPTION  
 REVISION DATE

STATE OF ILLINOIS  
 DEPARTMENT OF TRANSPORTATION

ILLINOIS ROUTE 94 CROSS SECTIONS

SCALE: 1" = 20' SHEET NO. \_\_\_ OF \_\_\_ SHEETS STA. \_\_\_\_\_ TO STA. \_\_\_\_\_

F.A.P. RTE.	SECTION	COUNTY	TOTAL SHEETS
534	1136,1137,1138-3,1136R,1098R-2	HENDERSON	490
FED. ROAD DIST. NO. 7 ILLINOIS FEED. AID PROJECT			SHEET NO. 464
			CONTRACT NO. 88773