



DATE	
BY	
SURVEYED	
PLOTTED	
TEMPLATE	
AREAS CHECKED	
FINAL SURVEY NOTE BOOK NO.	

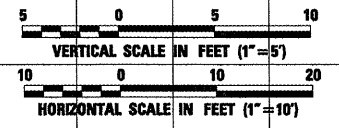

DATE	
BY	
SURVEYED	
PLOTTED	
TEMPLATE	
AREAS CHECKED	
ORIGINAL SURVEY NOTE BOOK NO.	

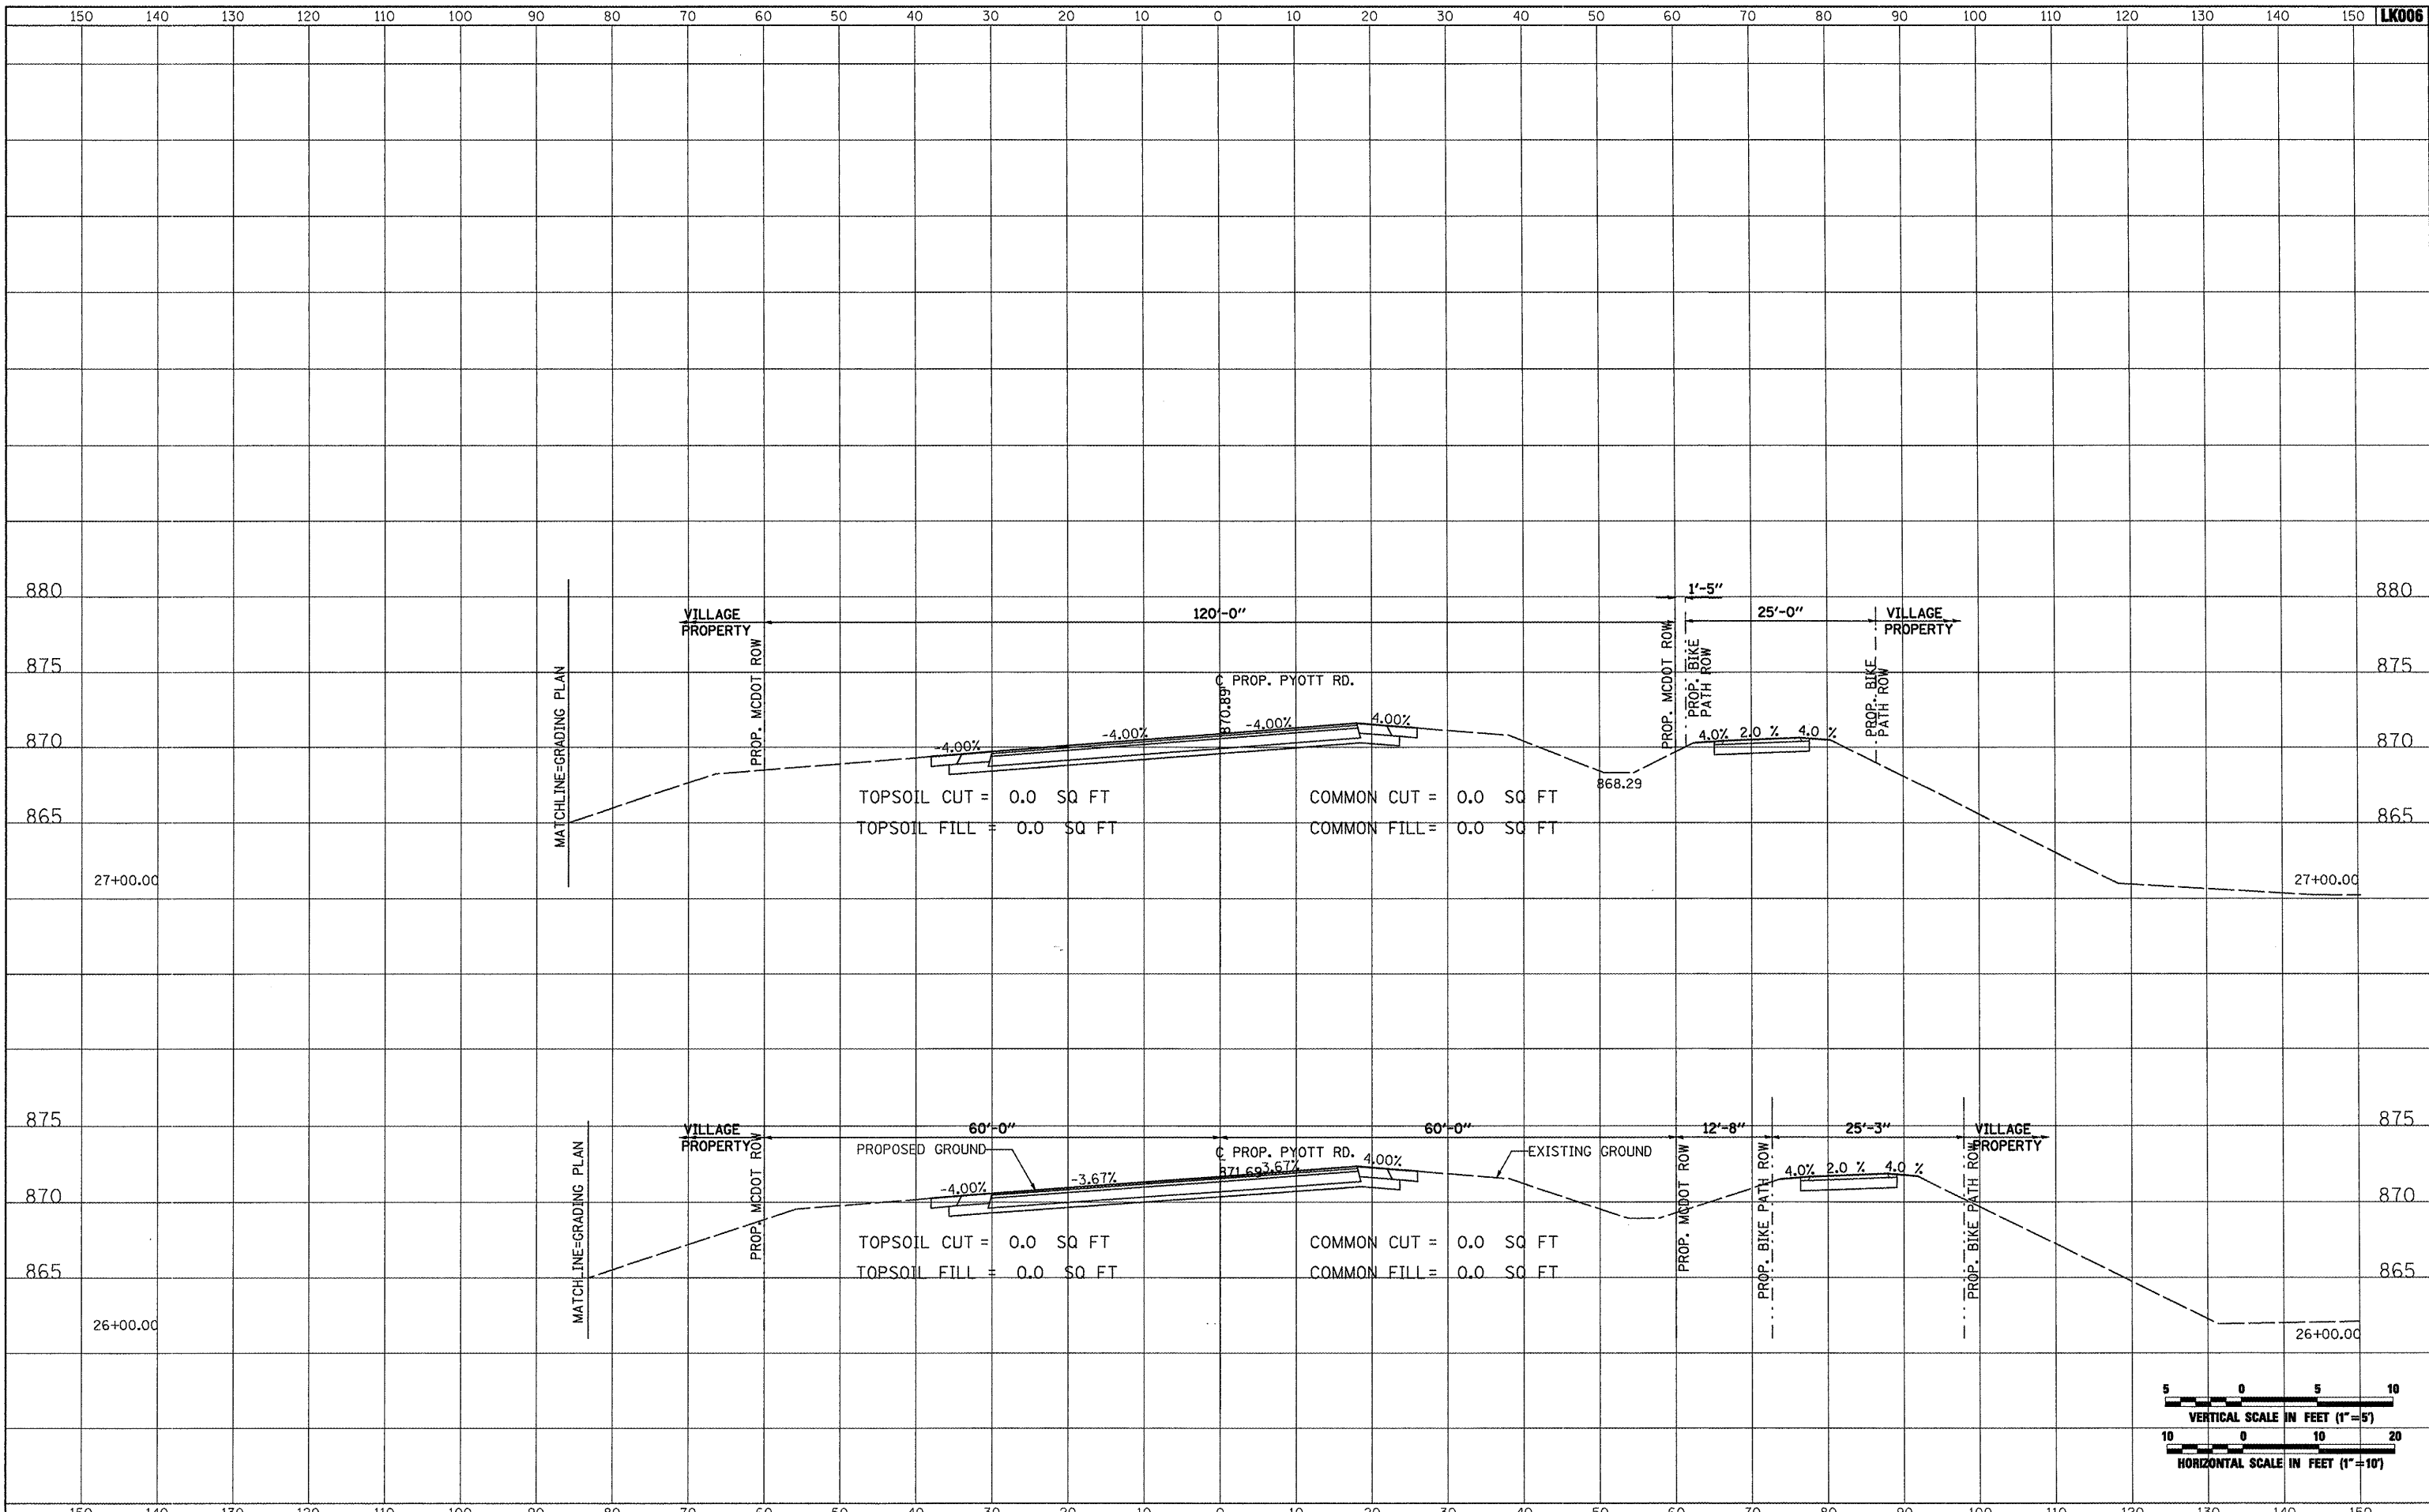

FILE NAME = J:\05\Jobs\0841\05B8021\Civil Part B\Sheets\CROSSSECTIONS.sht	USER NAME = Blair0219	DESIGNED - BLB	REVISED -	VILLAGE OF LAKE IN THE HILLS, ILLINOIS	CROSS SECTIONS PROPOSED PYOTT ROAD	COUNTY	TOTAL SHEETS	SHEET NO.
		DRAWN - CBP	REVISED -			MCHENRY	143	70
		CHECKED - LDH	REVISED -					
		DATE - 05/21/08	REVISED -					
PLOT SCALE = 20.0000' / IN.		DATE - 05/21/08		SCALE: AS SHOWN		STA. 26+00.00 TO STA. 27+00.00		FEDERAL AIP, NO. 3-17-0112-B10 ILLINOIS IDA NO. 3CK-3807