



DATE	
BY	
SURVEYED	
PLOTTED	
NOTE BOOK	
AREAS CHECKED	
NO.	

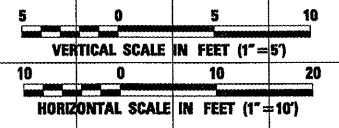

DATE	
BY	
SURVEYED	
PLOTTED	
NOTE BOOK	
AREAS CHECKED	
NO.	

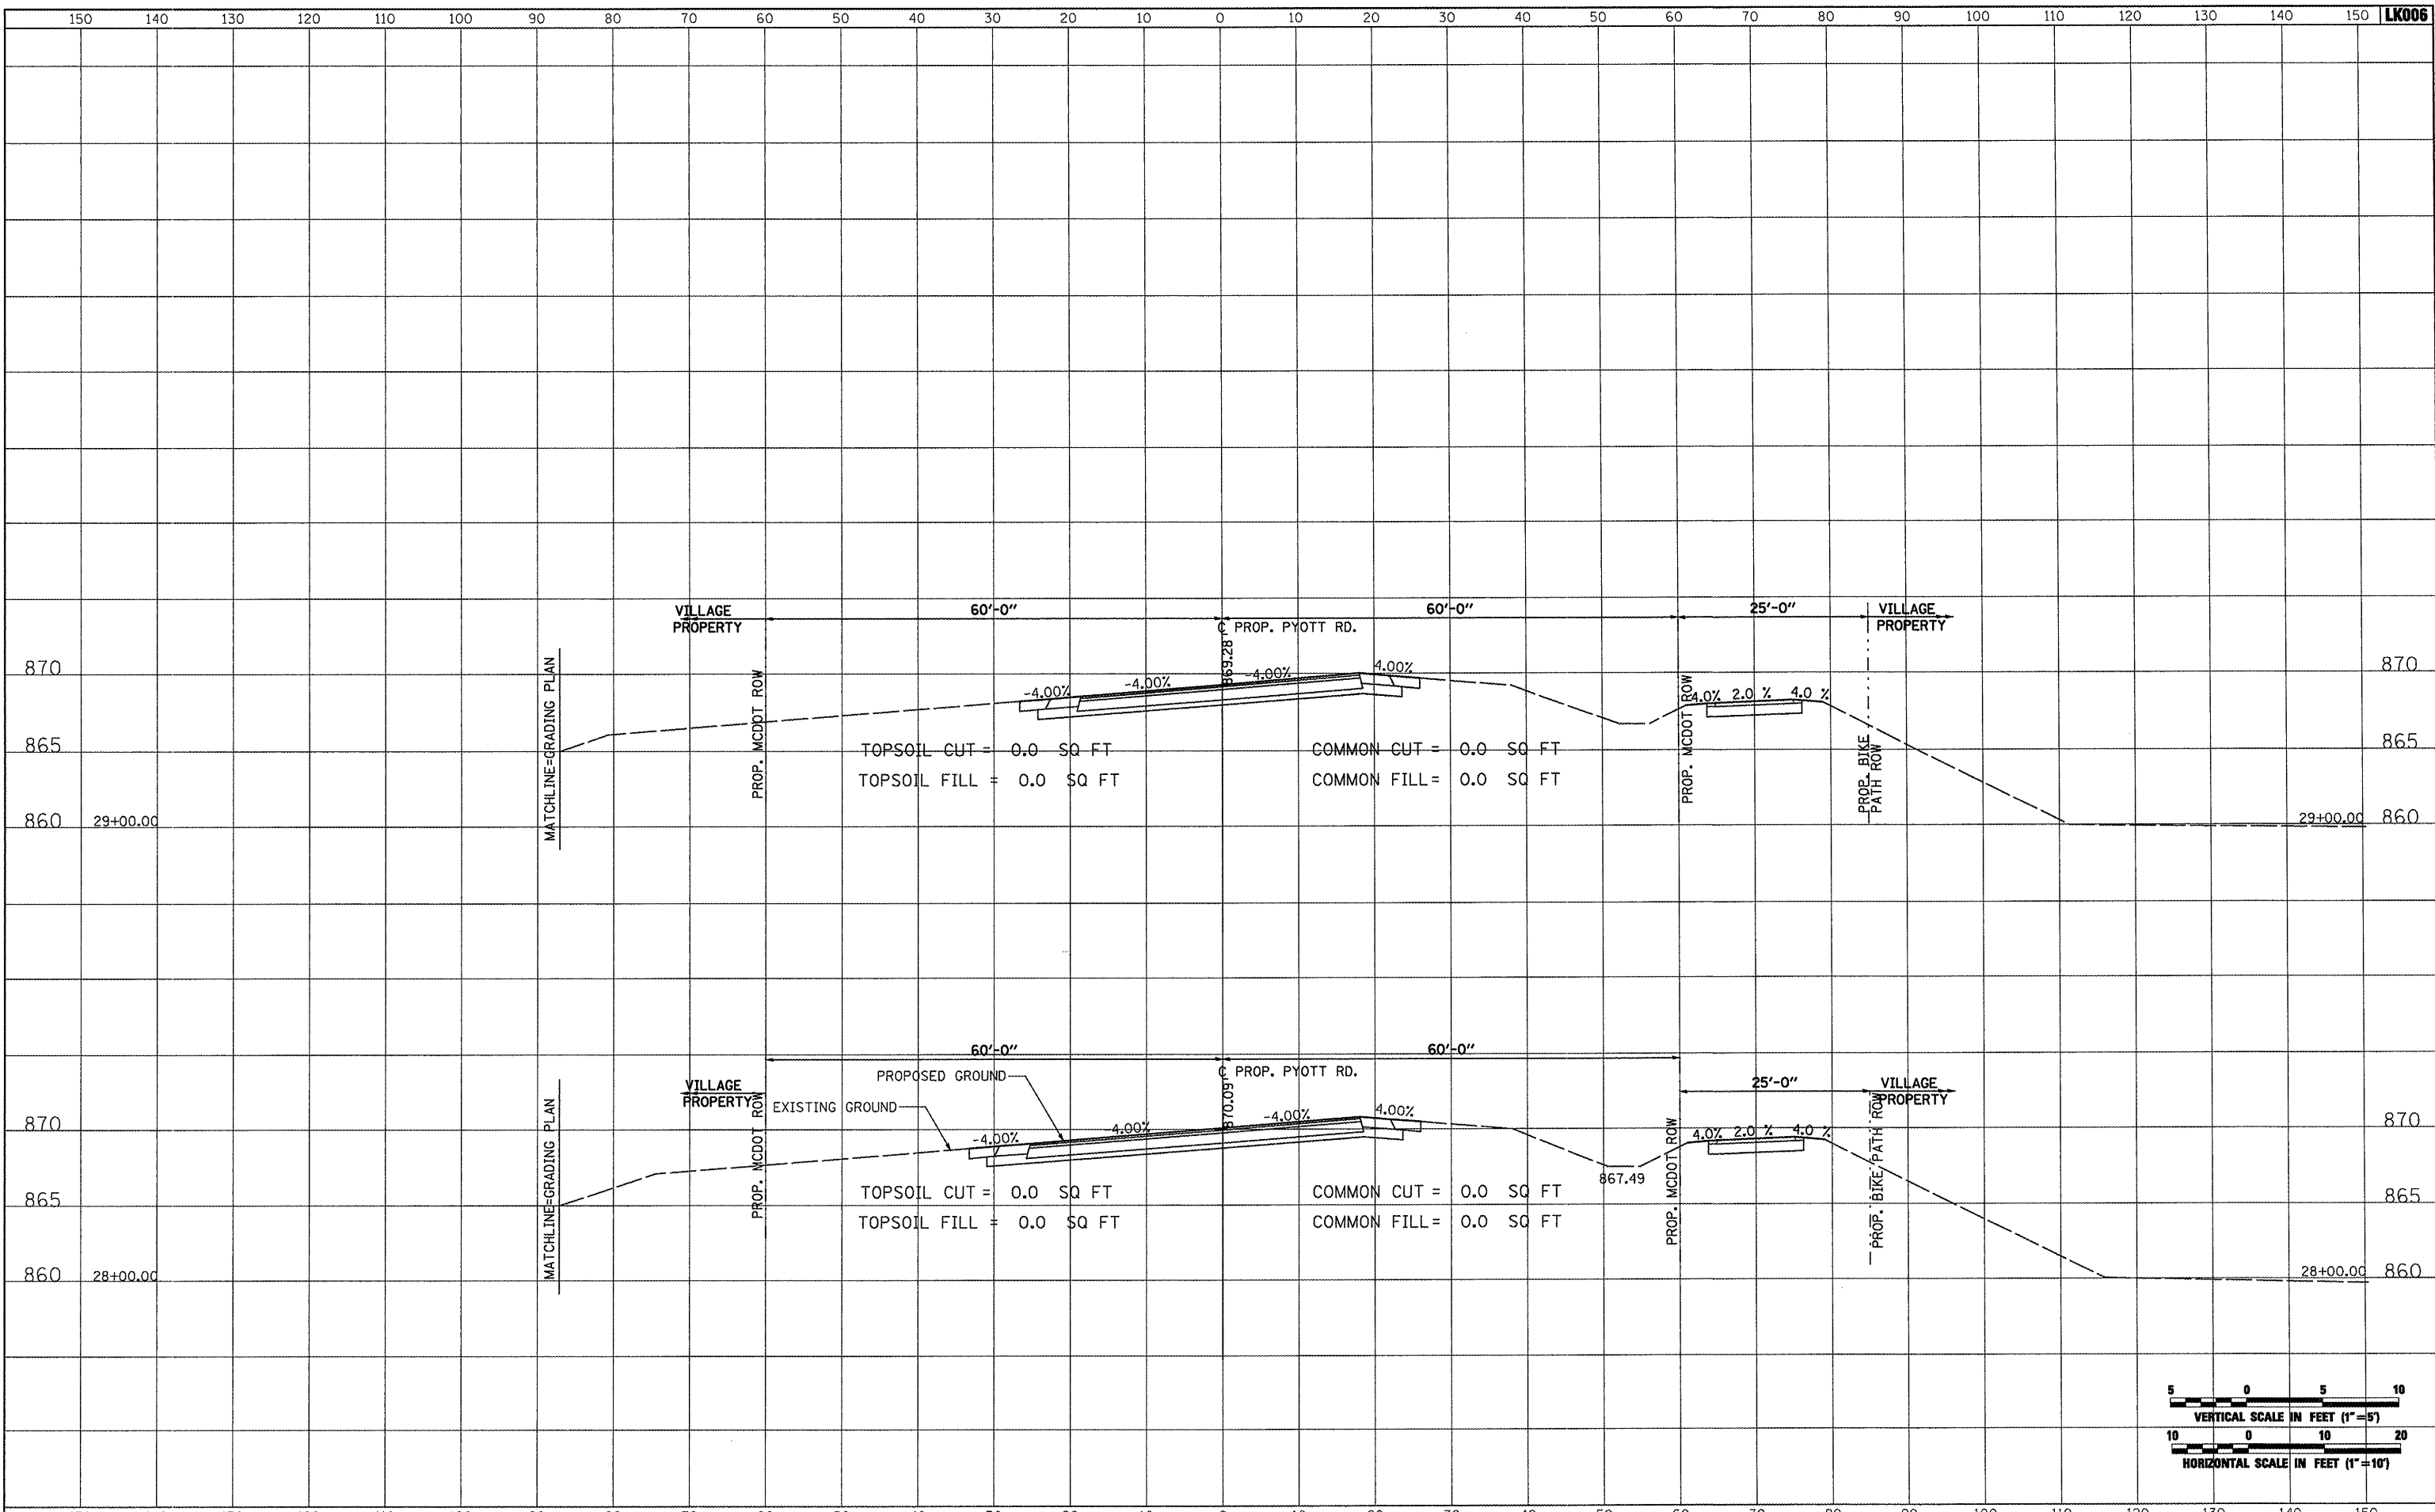

FILE NAME =	USER NAME = Blain01219	DESIGNED - BLB	REVISED -	VILLAGE OF LAKE IN THE HILLS, ILLINOIS	CROSS SECTIONS PROPOSED PYOTT ROAD	COUNTY	TOTAL SHEETS	SHEET NO.
I:\05Jobs\0084\0508021\Civil Part B\Sheets\CROSSSECTIONS.shx		DRAWN - CBP	REVISED -			MCHENRY	143	71
PLOT SCALE = 20.0000' / IN.		CHECKED - LDH	REVISED -			FEDERAL AIP, NO. 3-17-0112-B10 ILLINOIS IDA NO. 3CK-3807		
PLOT DATE = 02/25/2009, 01:53 PM		DATE - 05/21/08	REVISED -					