



DATE	
BY	
SURVEYED	
PLOTTED	
TEMPLATE	
NOTE BOOK	
AREAS CHECKED	

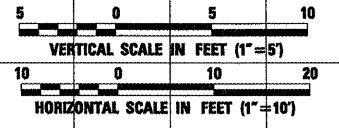

DATE	
BY	
ORIGINAL SURVEY	
PLOTTED	
TEMPLATE	
NOTE BOOK	
AREAS CHECKED	

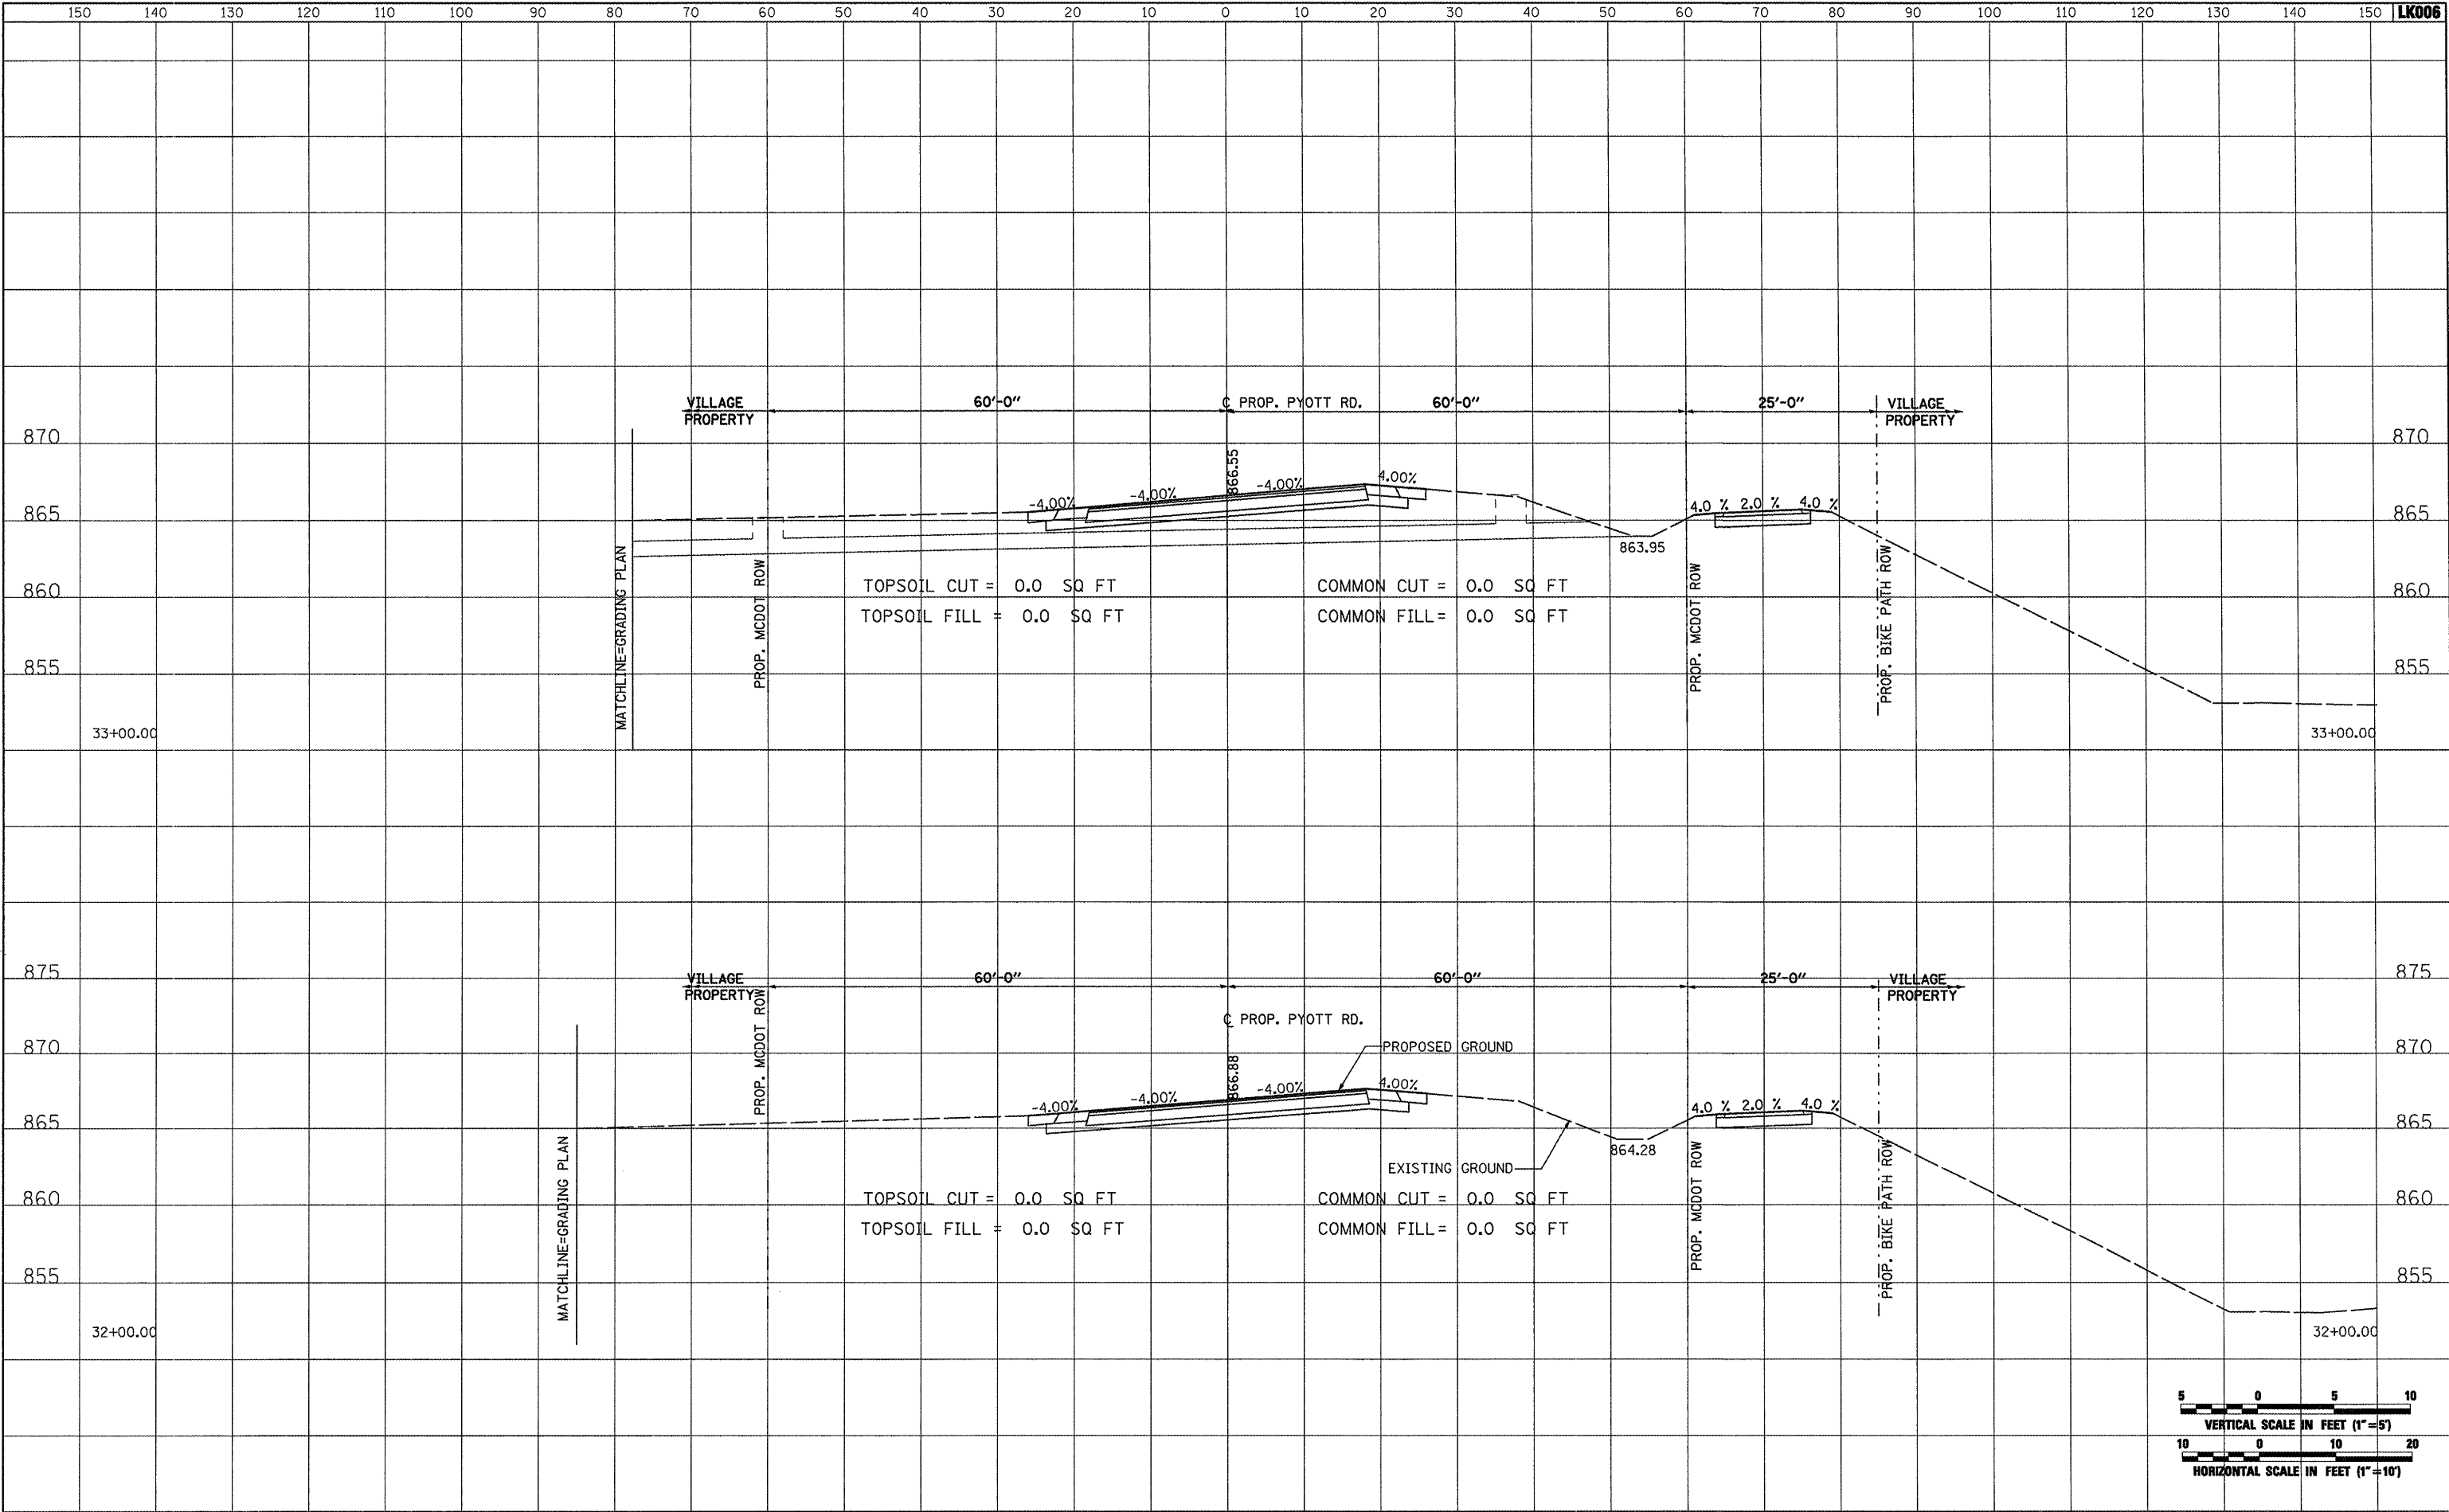

FILE NAME = I:\05Jobs\0284\0588021\Civil Part B\Sheets\CROSSSECTIONS.sht	USER NAME = Blam01219	DESIGNED - BLB	REVISED -	VILLAGE OF LAKE IN THE HILLS, ILLINOIS	CROSS SECTIONS PROPOSED PYOTT ROAD		COUNTY	TOTAL SHEETS	SHEET NO.	
PLOT SCALE = 20.0000' / IN.	DATE = 05/21/08	DRAWN - CBP	REVISED -		MCHENRY	143	73			
PLOT DATE = 02/25/2009, 01:52 PM	DATE = 05/21/08	CHECKED - LDH	REVISED -		SCALE: AS SHOWN			STA. 32+00.00 TO STA. 33+00.00		
					FEDERAL AIP, NO. 3-11-0112-B10 ILLINOIS			IDA NO. 3CK-3807		