
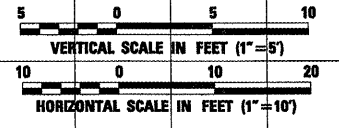


DATE	
BY	
SURVEYED	
PLOTTED	
TEMPLATE	
NOTE BOOK	
AREAS CHECKED	

DATE	
BY	
SURVEYED	
PLOTTED	
TEMPLATE	
NOTE BOOK	
AREAS CHECKED	

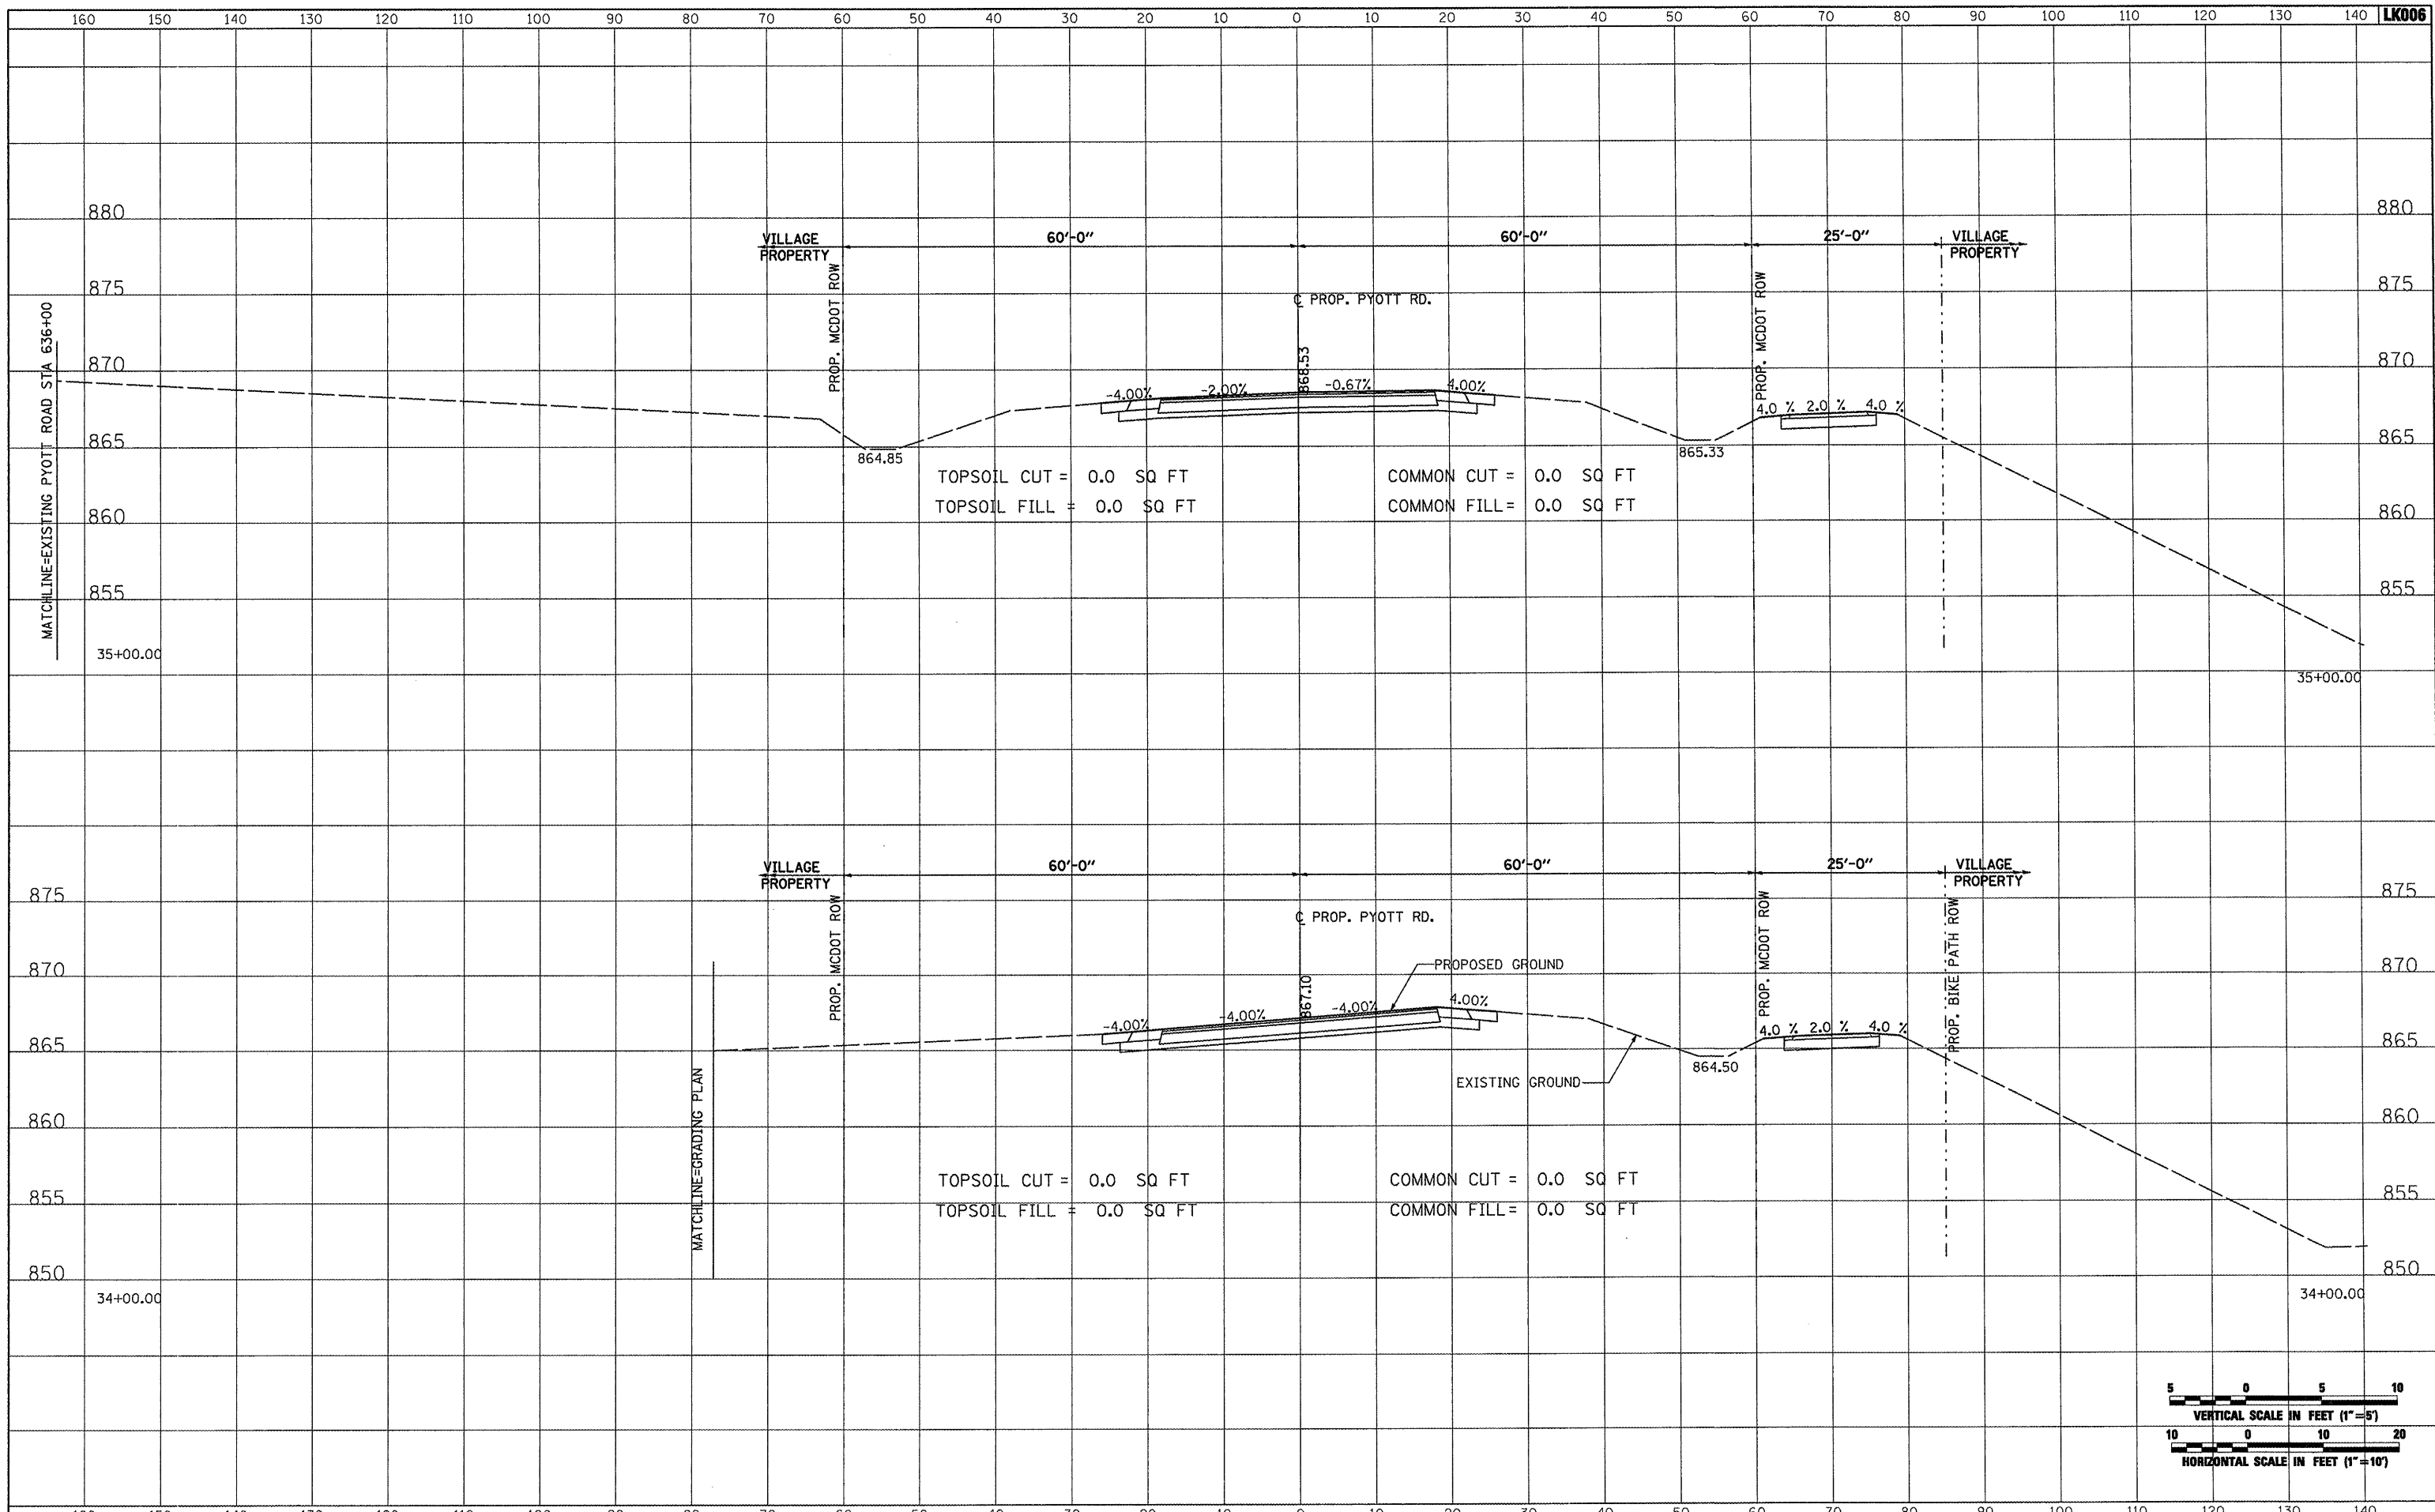

FILE NAME = I:\05Jobs\08041\05B9021\Civil Part B\Sheets\CROSSSECTIONS.shx	USER NAME = Blair01219	DESIGNED - BLB	REVISED -	VILLAGE OF LAKE IN THE HILLS, ILLINOIS	CROSS SECTIONS PROPOSED PYOTT ROAD	COUNTY	TOTAL SHEETS	SHEET NO.
	PLOT SCALE = 20.0000' / IN.	DRAWN - CBP	REVISED -			MCHENRY	143	74
	PLOT DATE = 02/25/2009, 01:52 PM	CHECKED - LDH	REVISED -			FEDERAL AIP, NO. 3-17-0112-B10 ILLINOIS IDA NO. 3CK-3807		
		DATE - 05/21/08	REVISED -					