



DATE	
BY	
SURVEYED	
PLOTTED	
TEMPLATE	
AREAS	
AREAS CHECKED	
FINAL SURVEY	
NOTE BOOK	
NO.	

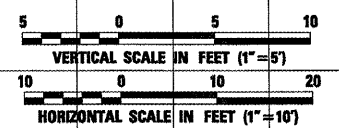

DATE	
BY	
SURVEYED	
PLOTTED	
TEMPLATE	
AREAS	
AREAS CHECKED	
ORIGINAL SURVEY	
NOTE BOOK	
NO.	

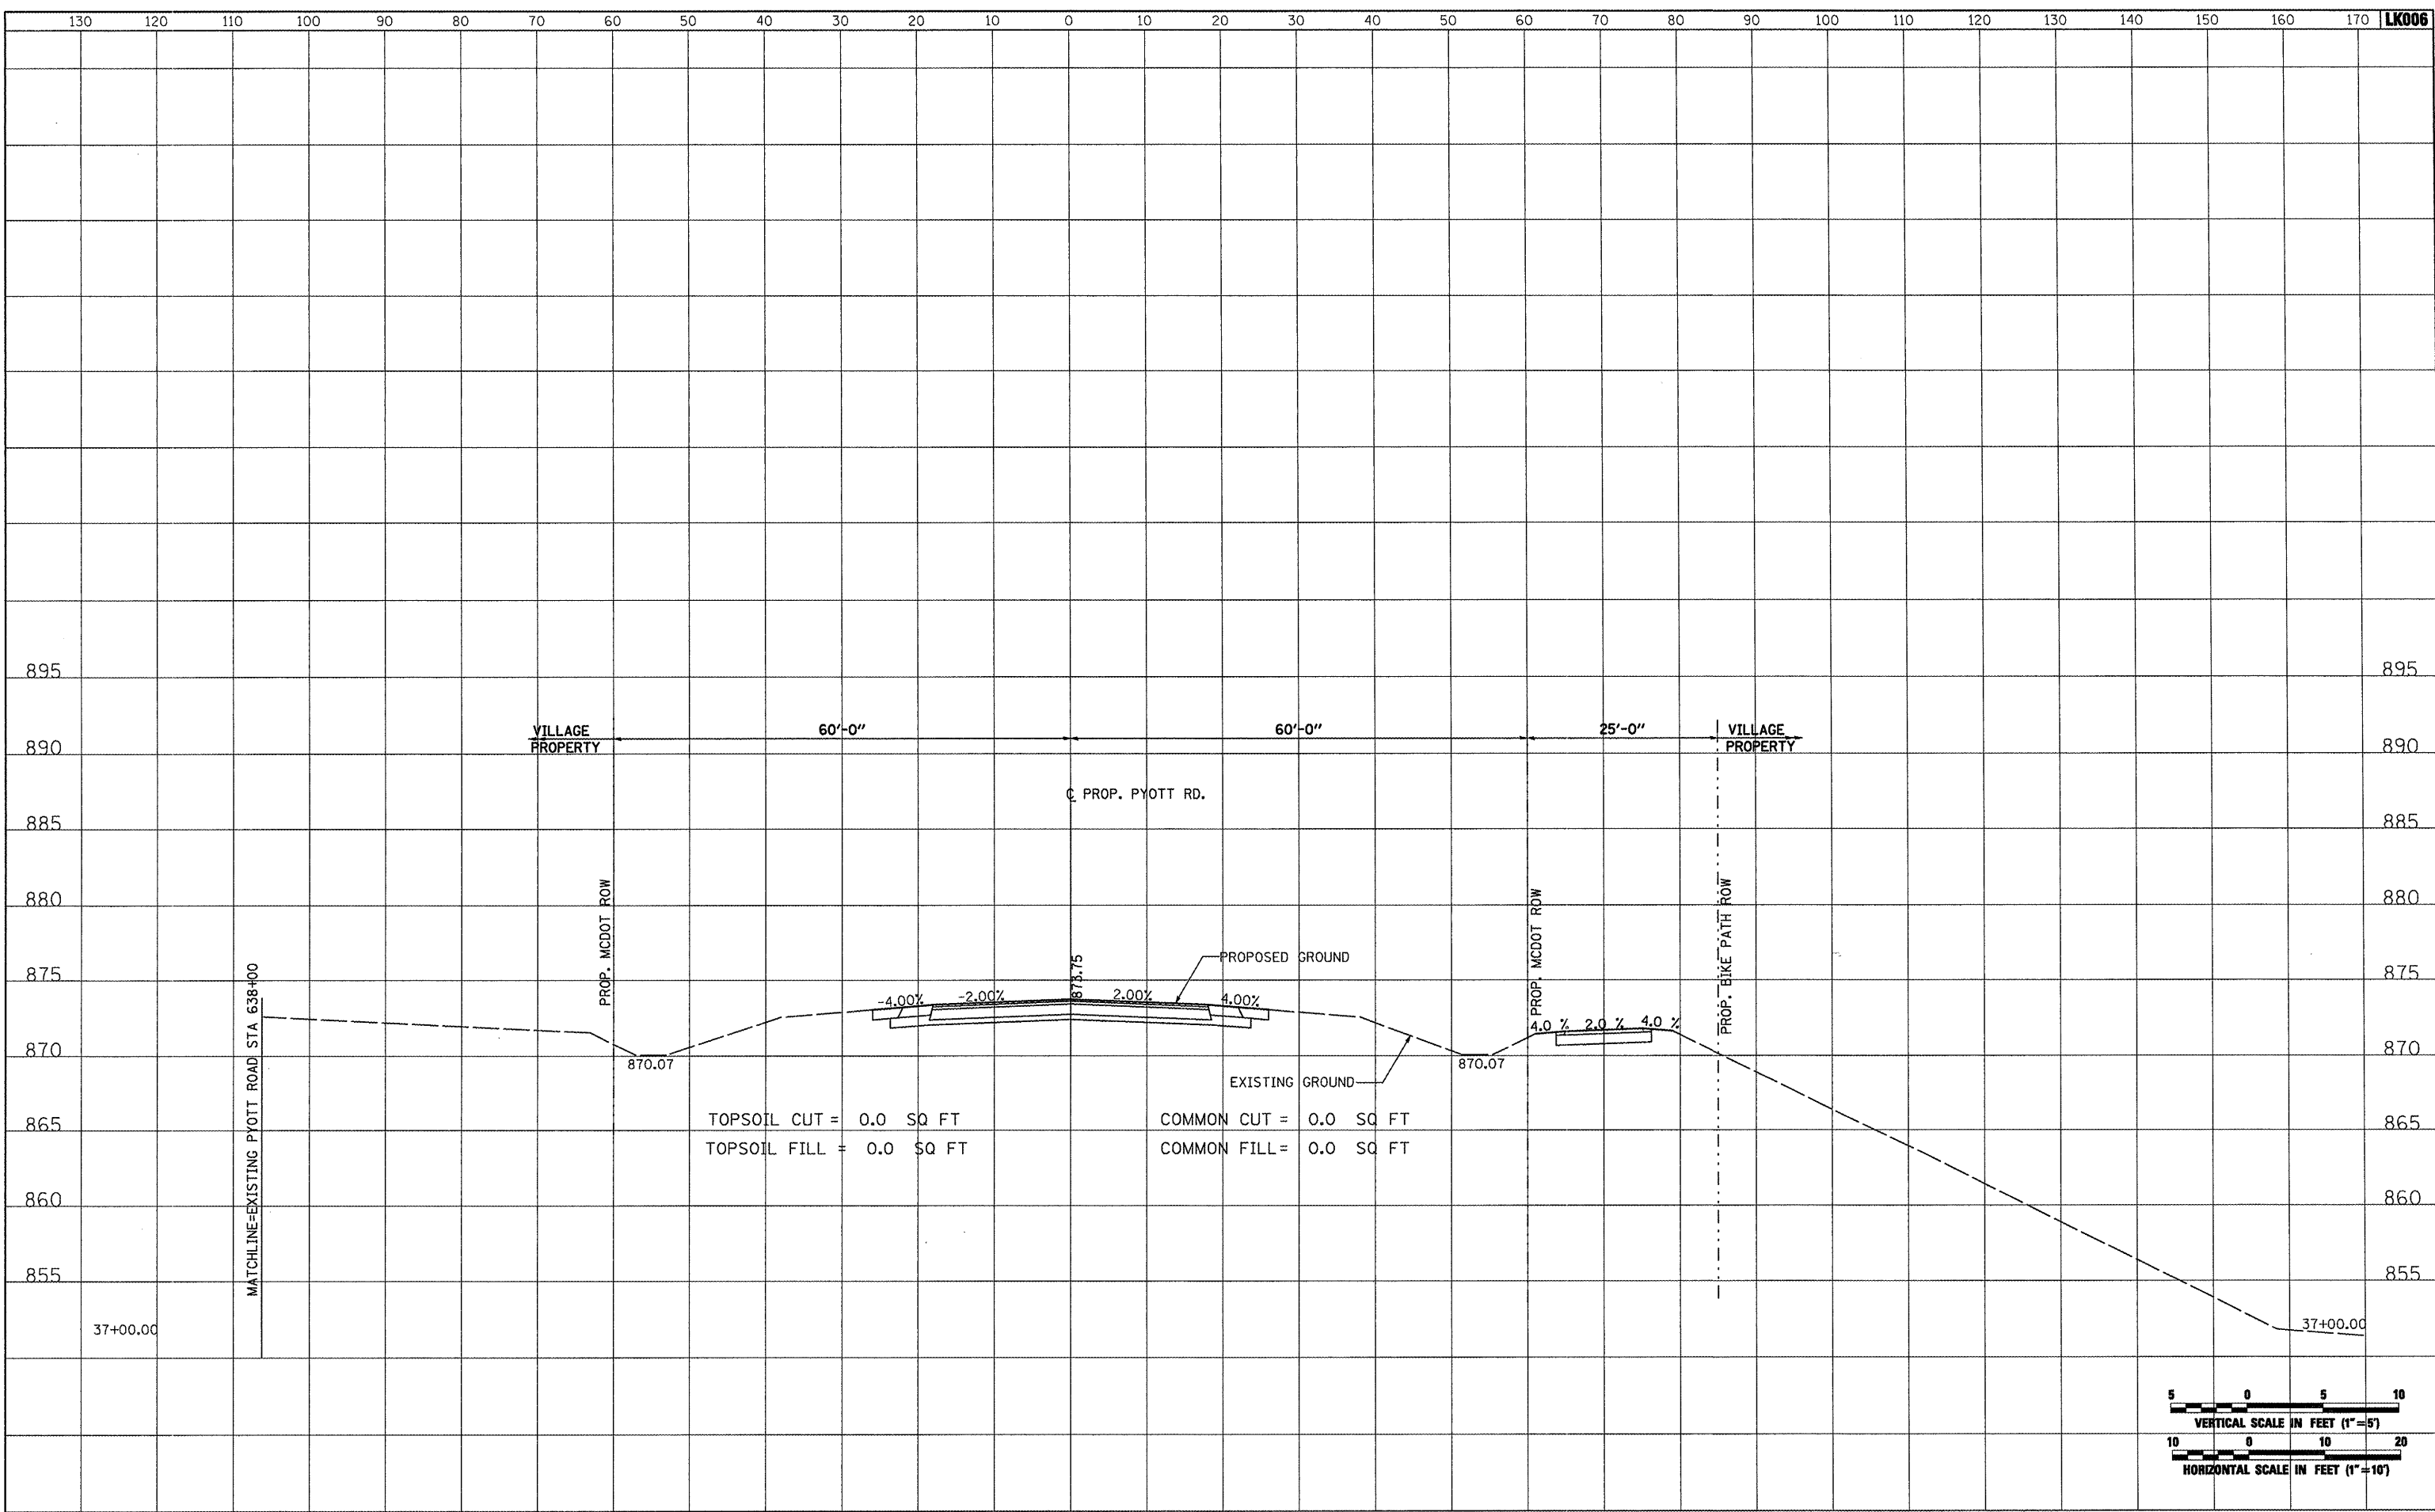

FILE NAME =	USER NAME = blen0219	DESIGNED - BLB	REVISED -	VILLAGE OF LAKE IN THE HILLS, ILLINOIS	CROSS SECTIONS PROPOSED PYOTT ROAD		COUNTY	TOTAL SHEETS	SHEET NO.
I:\05Jobs\00841\0588021\Civil Part B\Sheets\CRO	SECTION5.sht	DRAWN - CBP	REVISED -		MCHENRY	143	76		
	PLOT SCALE = 20.0000' / IN.	CHECKED - LDH	REVISED -						
	PLOT DATE = 02/25/2009, 01:52 PM	DATE - 05/21/08	REVISED -						
				SCALE: AS SHOWN	STA. 37+00.00 TO STA. 37+00.00	FEDERAL AIP, NO. 3-17-0112-B10 ILLINOIS IDA NO. 3CX-3807			