


DATE	
BY	
SUPERVISED	
PLOTTED	
TEMPLATE	
NOTE BOOK	
NO.	
AREAS CHECKED	



DATE	
BY	
SUPERVISED	
PLOTTED	
TEMPLATE	
NOTE BOOK	
NO.	
AREAS CHECKED	

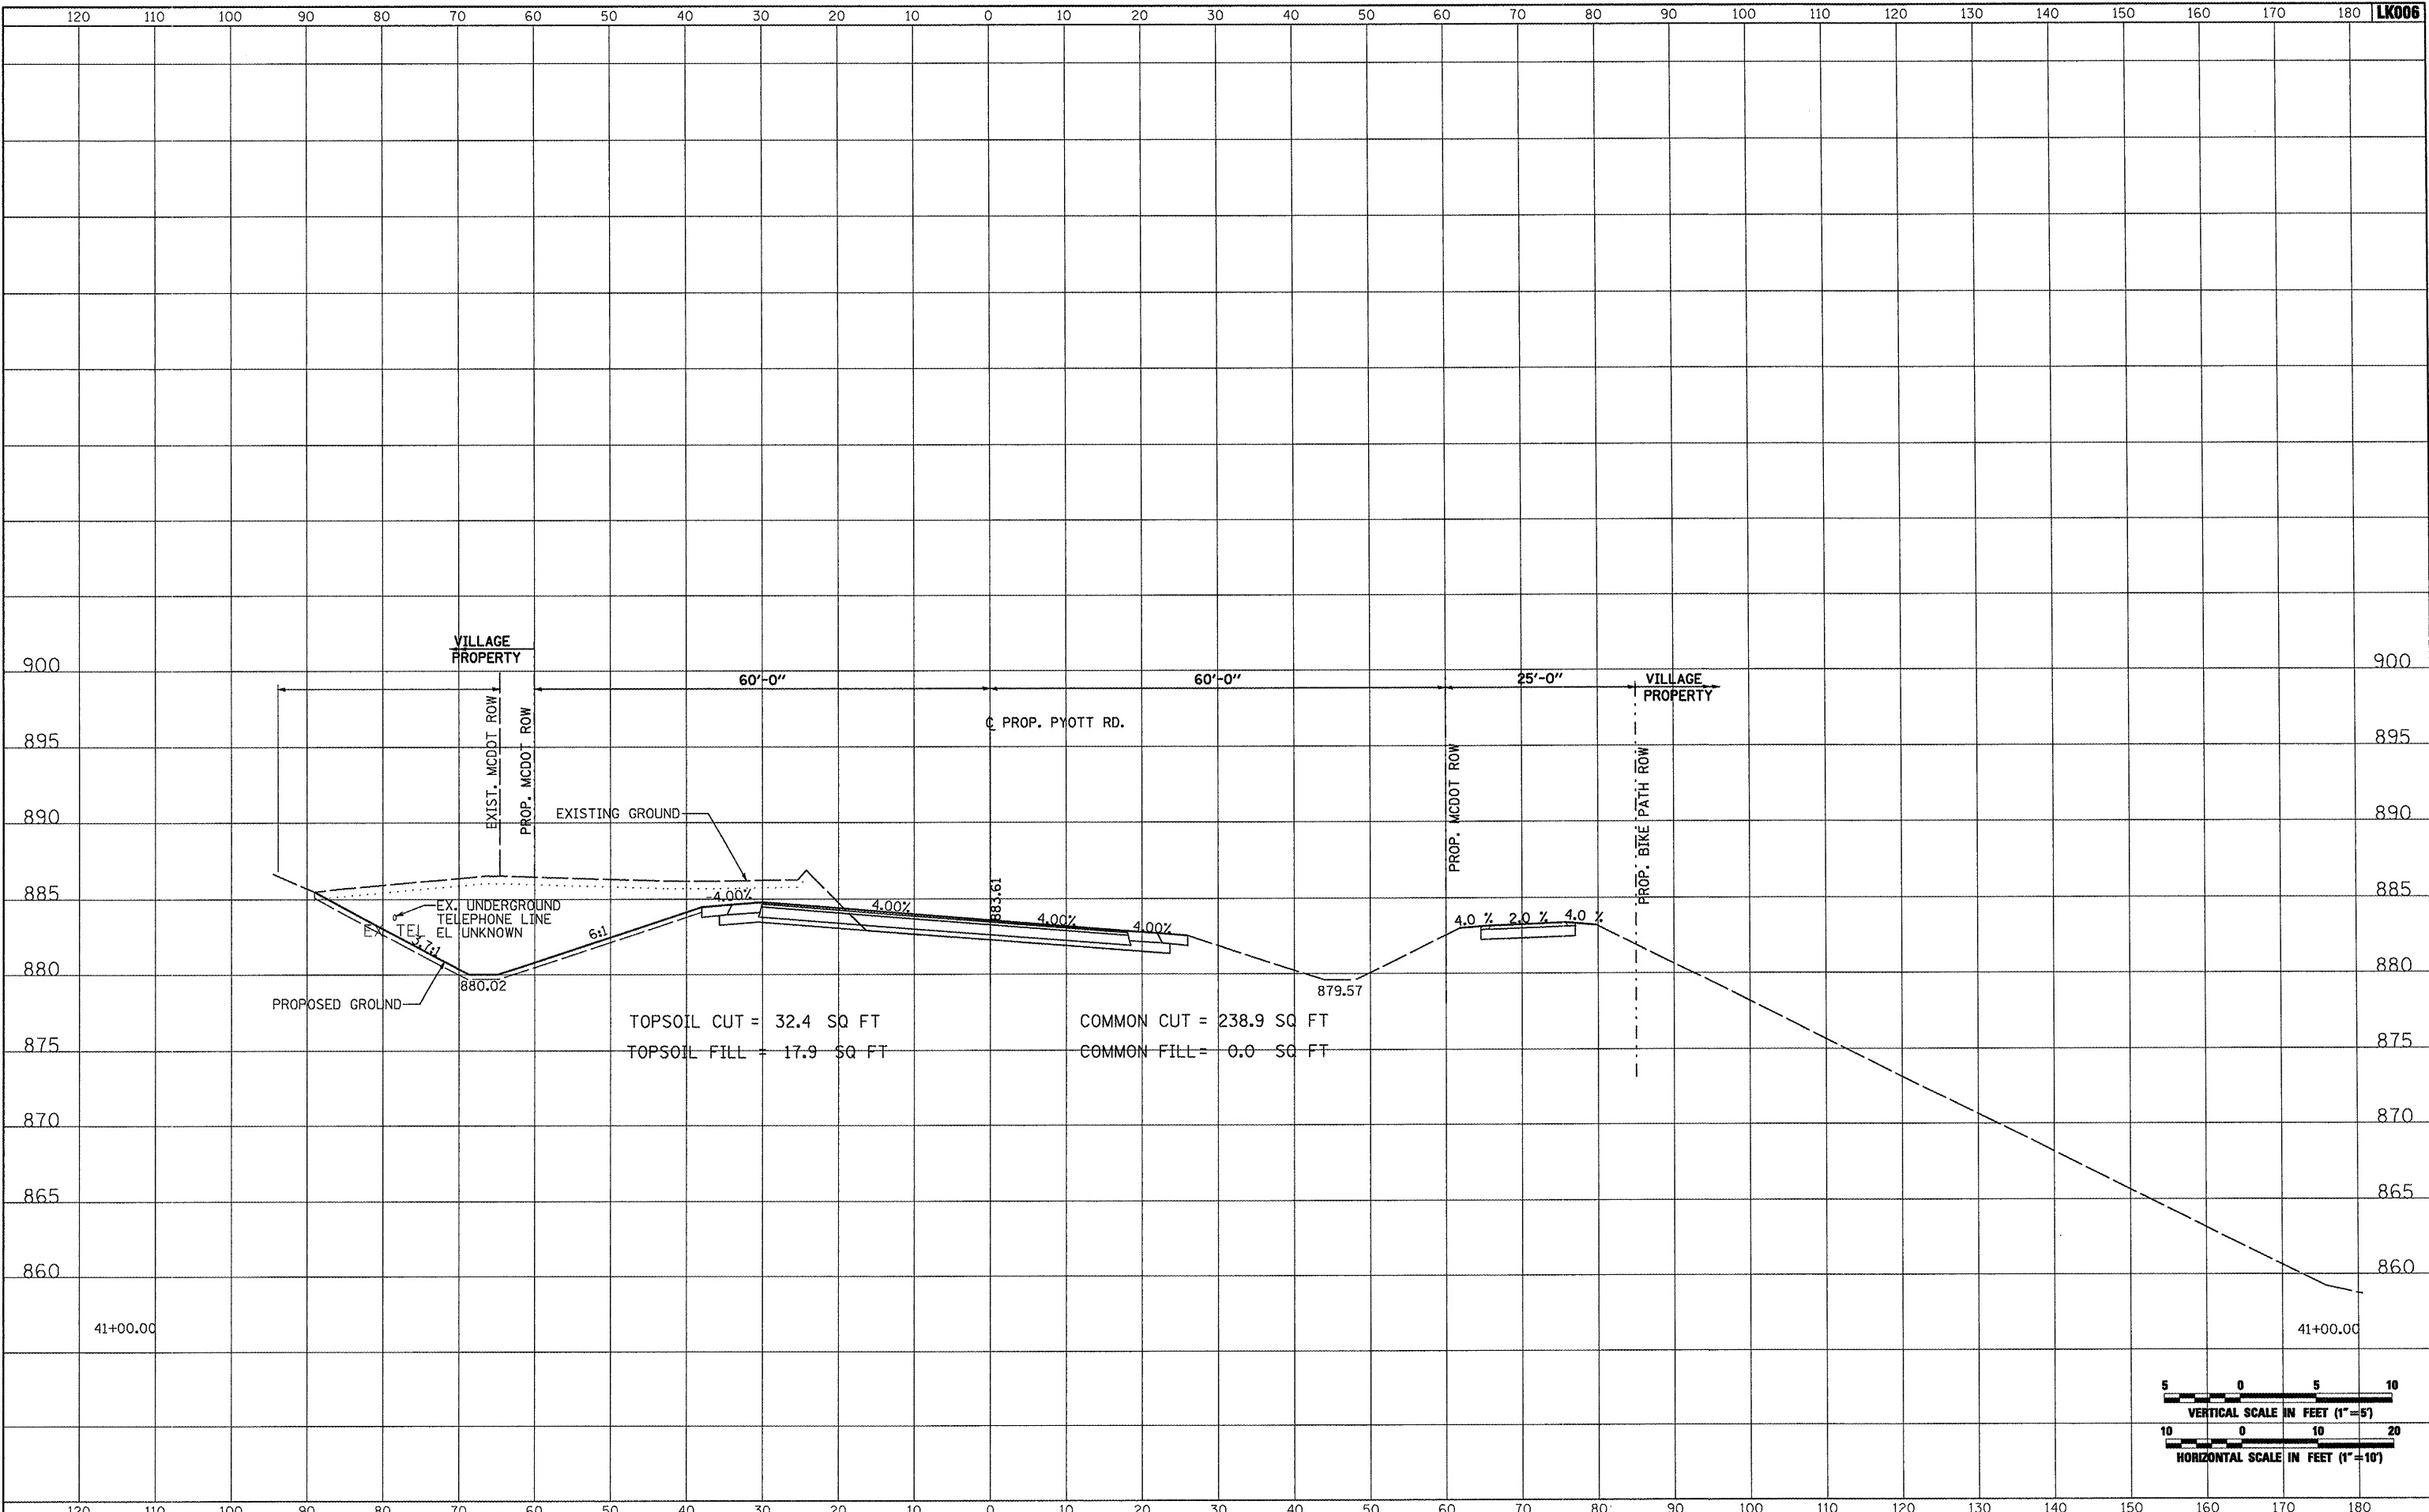

TOPSOIL CUT = 32.4 SQ FT
 TOPSOIL FILL = 17.9 SQ FT
 COMMON CUT = 238.9 SQ FT
 COMMON FILL = 0.0 SQ FT

