


DATE	
BY	
SURVEYED	
PLOTTED	
TEMPLATE	
NOTE BOOK	
AREAS CHECKED	




DATE	
BY	
SURVEYED	
PLOTTED	
TEMPLATE	
NOTE BOOK	
AREAS CHECKED	

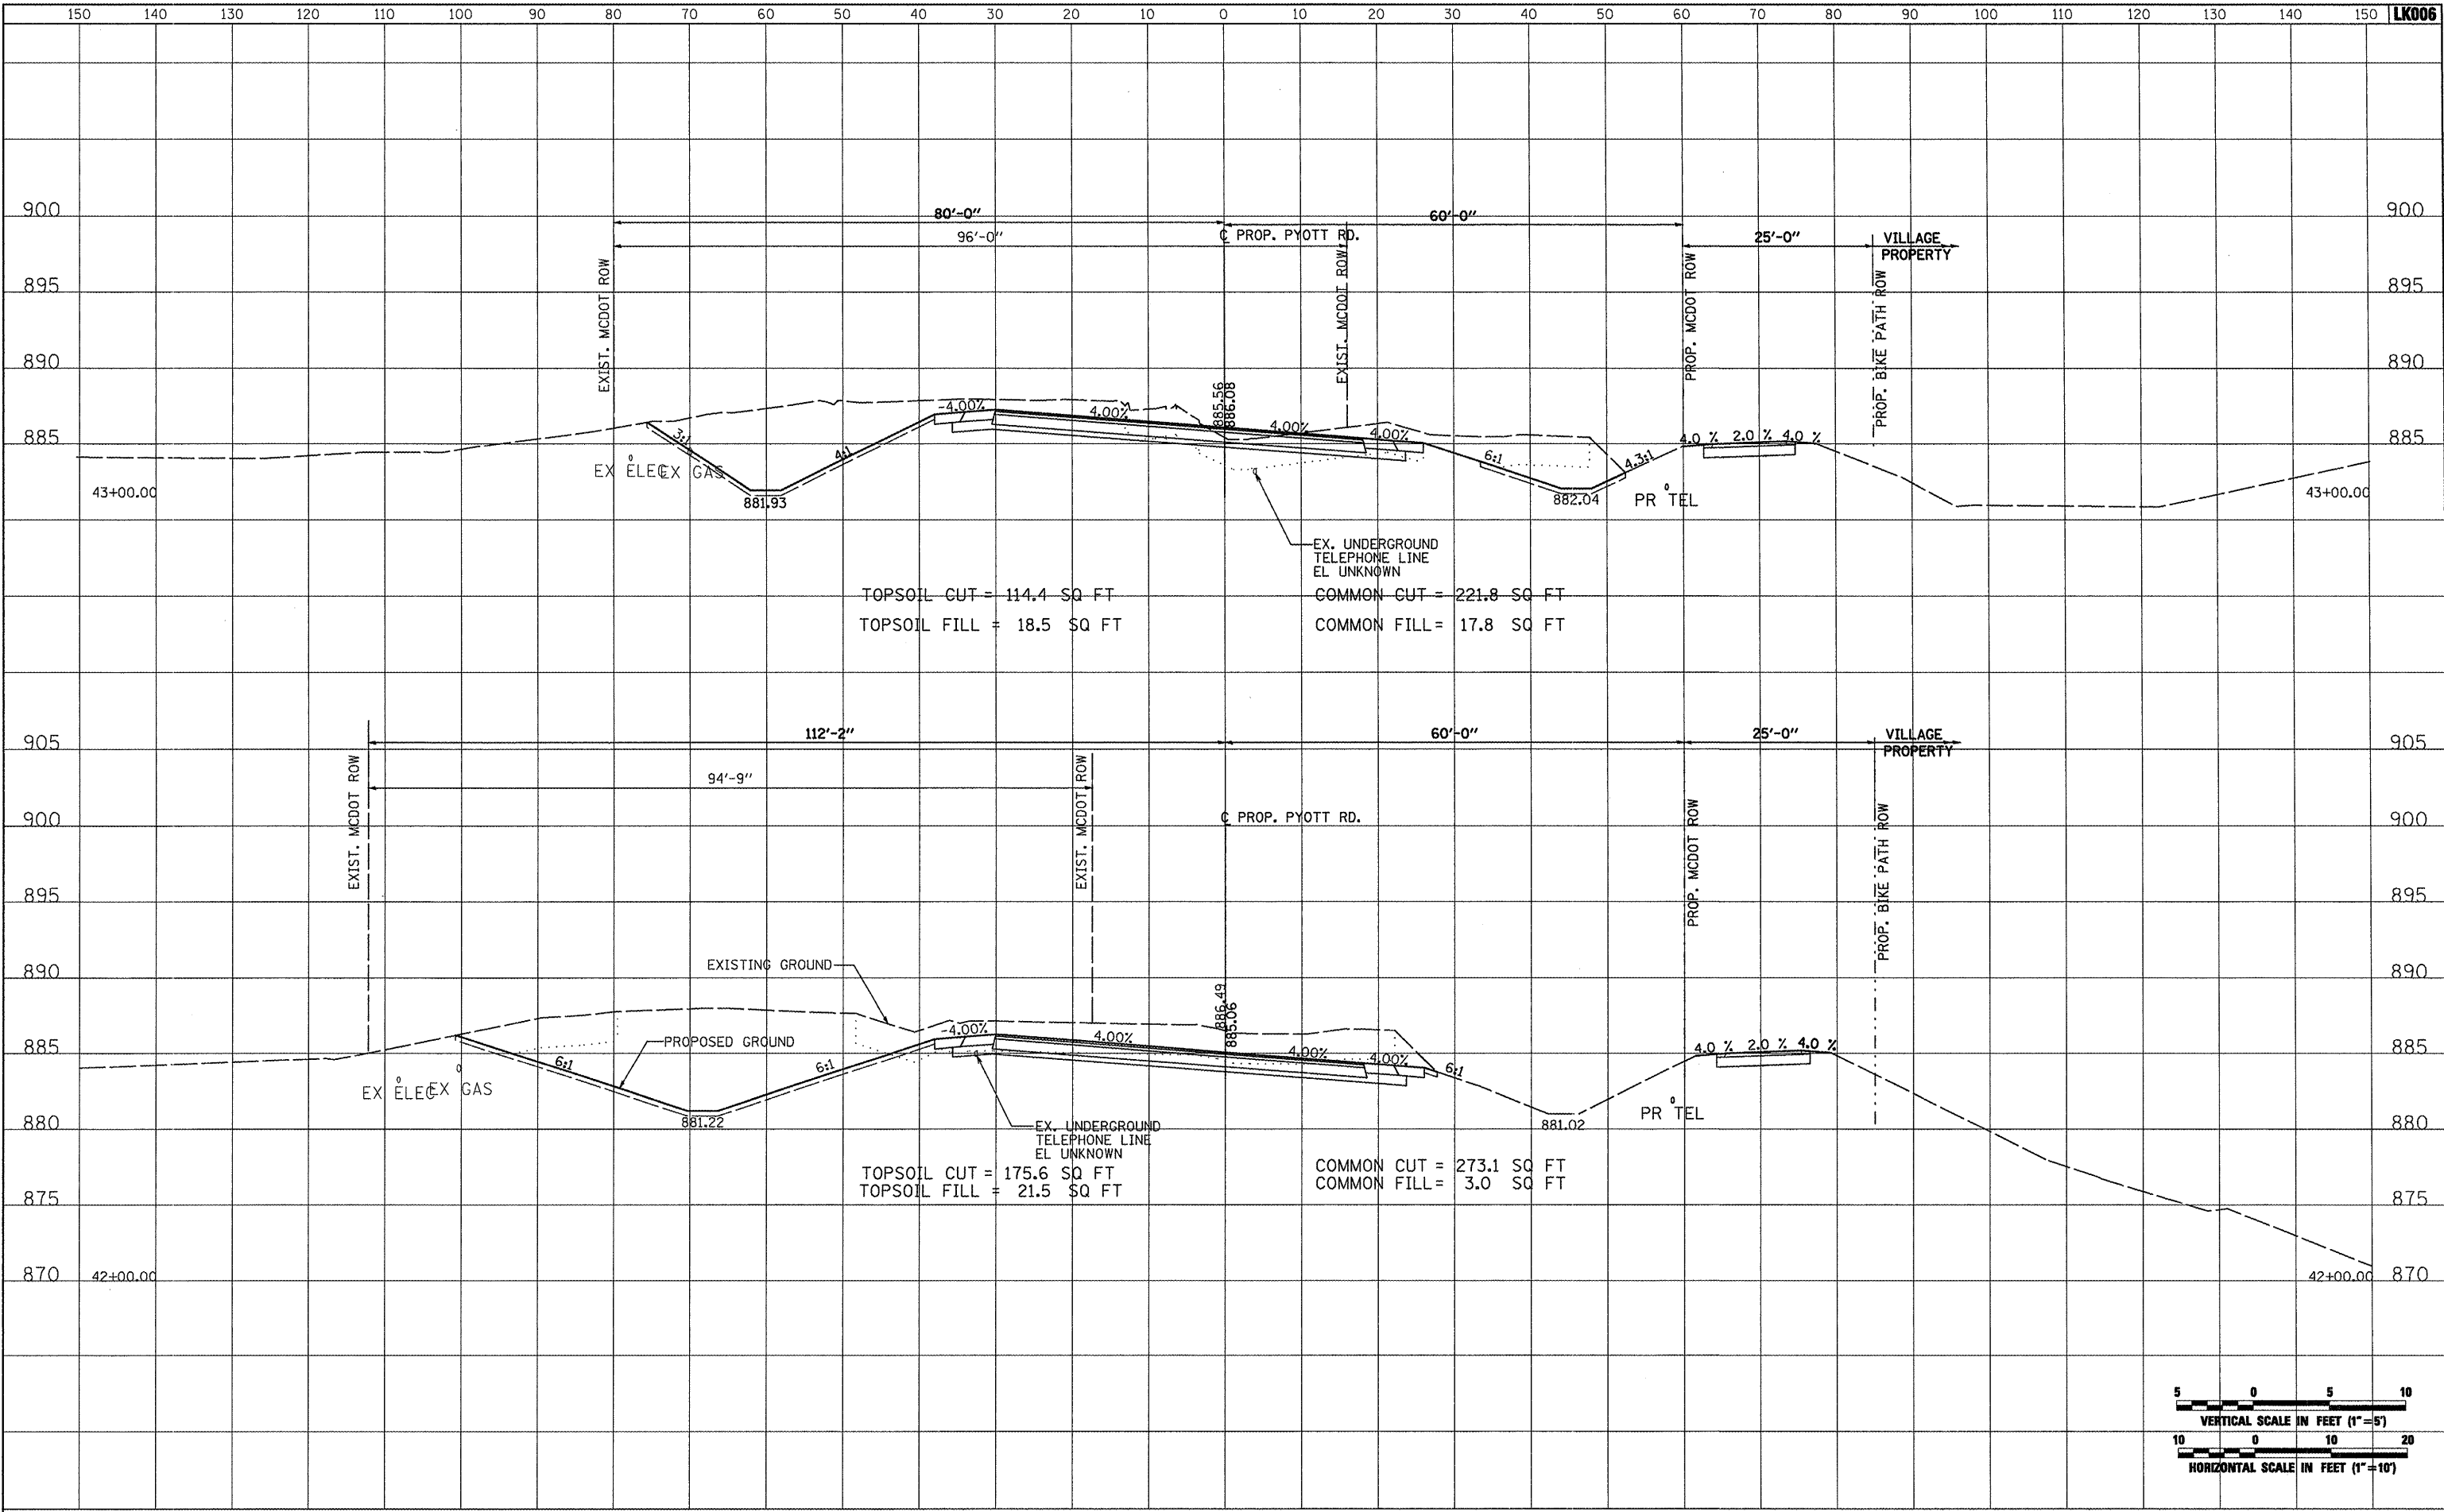

TOPSOIL CUT = 114.4 SQ FT
 TOPSOIL FILL = 18.5 SQ FT
 COMMON CUT = 221.8 SQ FT
 COMMON FILL = 17.8 SQ FT

TOPSOIL CUT = 175.6 SQ FT
 TOPSOIL FILL = 21.5 SQ FT
 COMMON CUT = 273.1 SQ FT
 COMMON FILL = 3.0 SQ FT

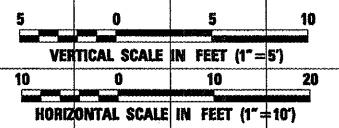

FILE NAME =	USER NAME = blm01219	DESIGNED - BLB	REVISED -	VILLAGE OF LAKE IN THE HILLS, ILLINOIS	CROSS SECTIONS PROPOSED PYOTT ROAD		COUNTY	TOTAL SHEETS	SHEET NO.
J:\05Jobs\0884\0588821\Civil Part B\Sheets\CROSSSECTIONS.sht		DRAWN - CBP	REVISED -		MCHENRY	143	83		
PLOT SCALE = 20.0000 ' / IN.		CHECKED - LDH	REVISED -		SCALE: AS SHOWN		STA. 42+00.00 TO STA. 43+00.00	FEDERAL AIP, NO. 3-17-0112-B10 ILLINOIS	IDA NO. 3CK-3807
PLOT DATE = 02/25/2009, 01:52 PM		DATE - 05/21/08	REVISED -						