


DATE	
BY	
SURVEYED	
PLOTTED	
TEMPLATE	
NOTE BOOK	
AREAS CHECKED	

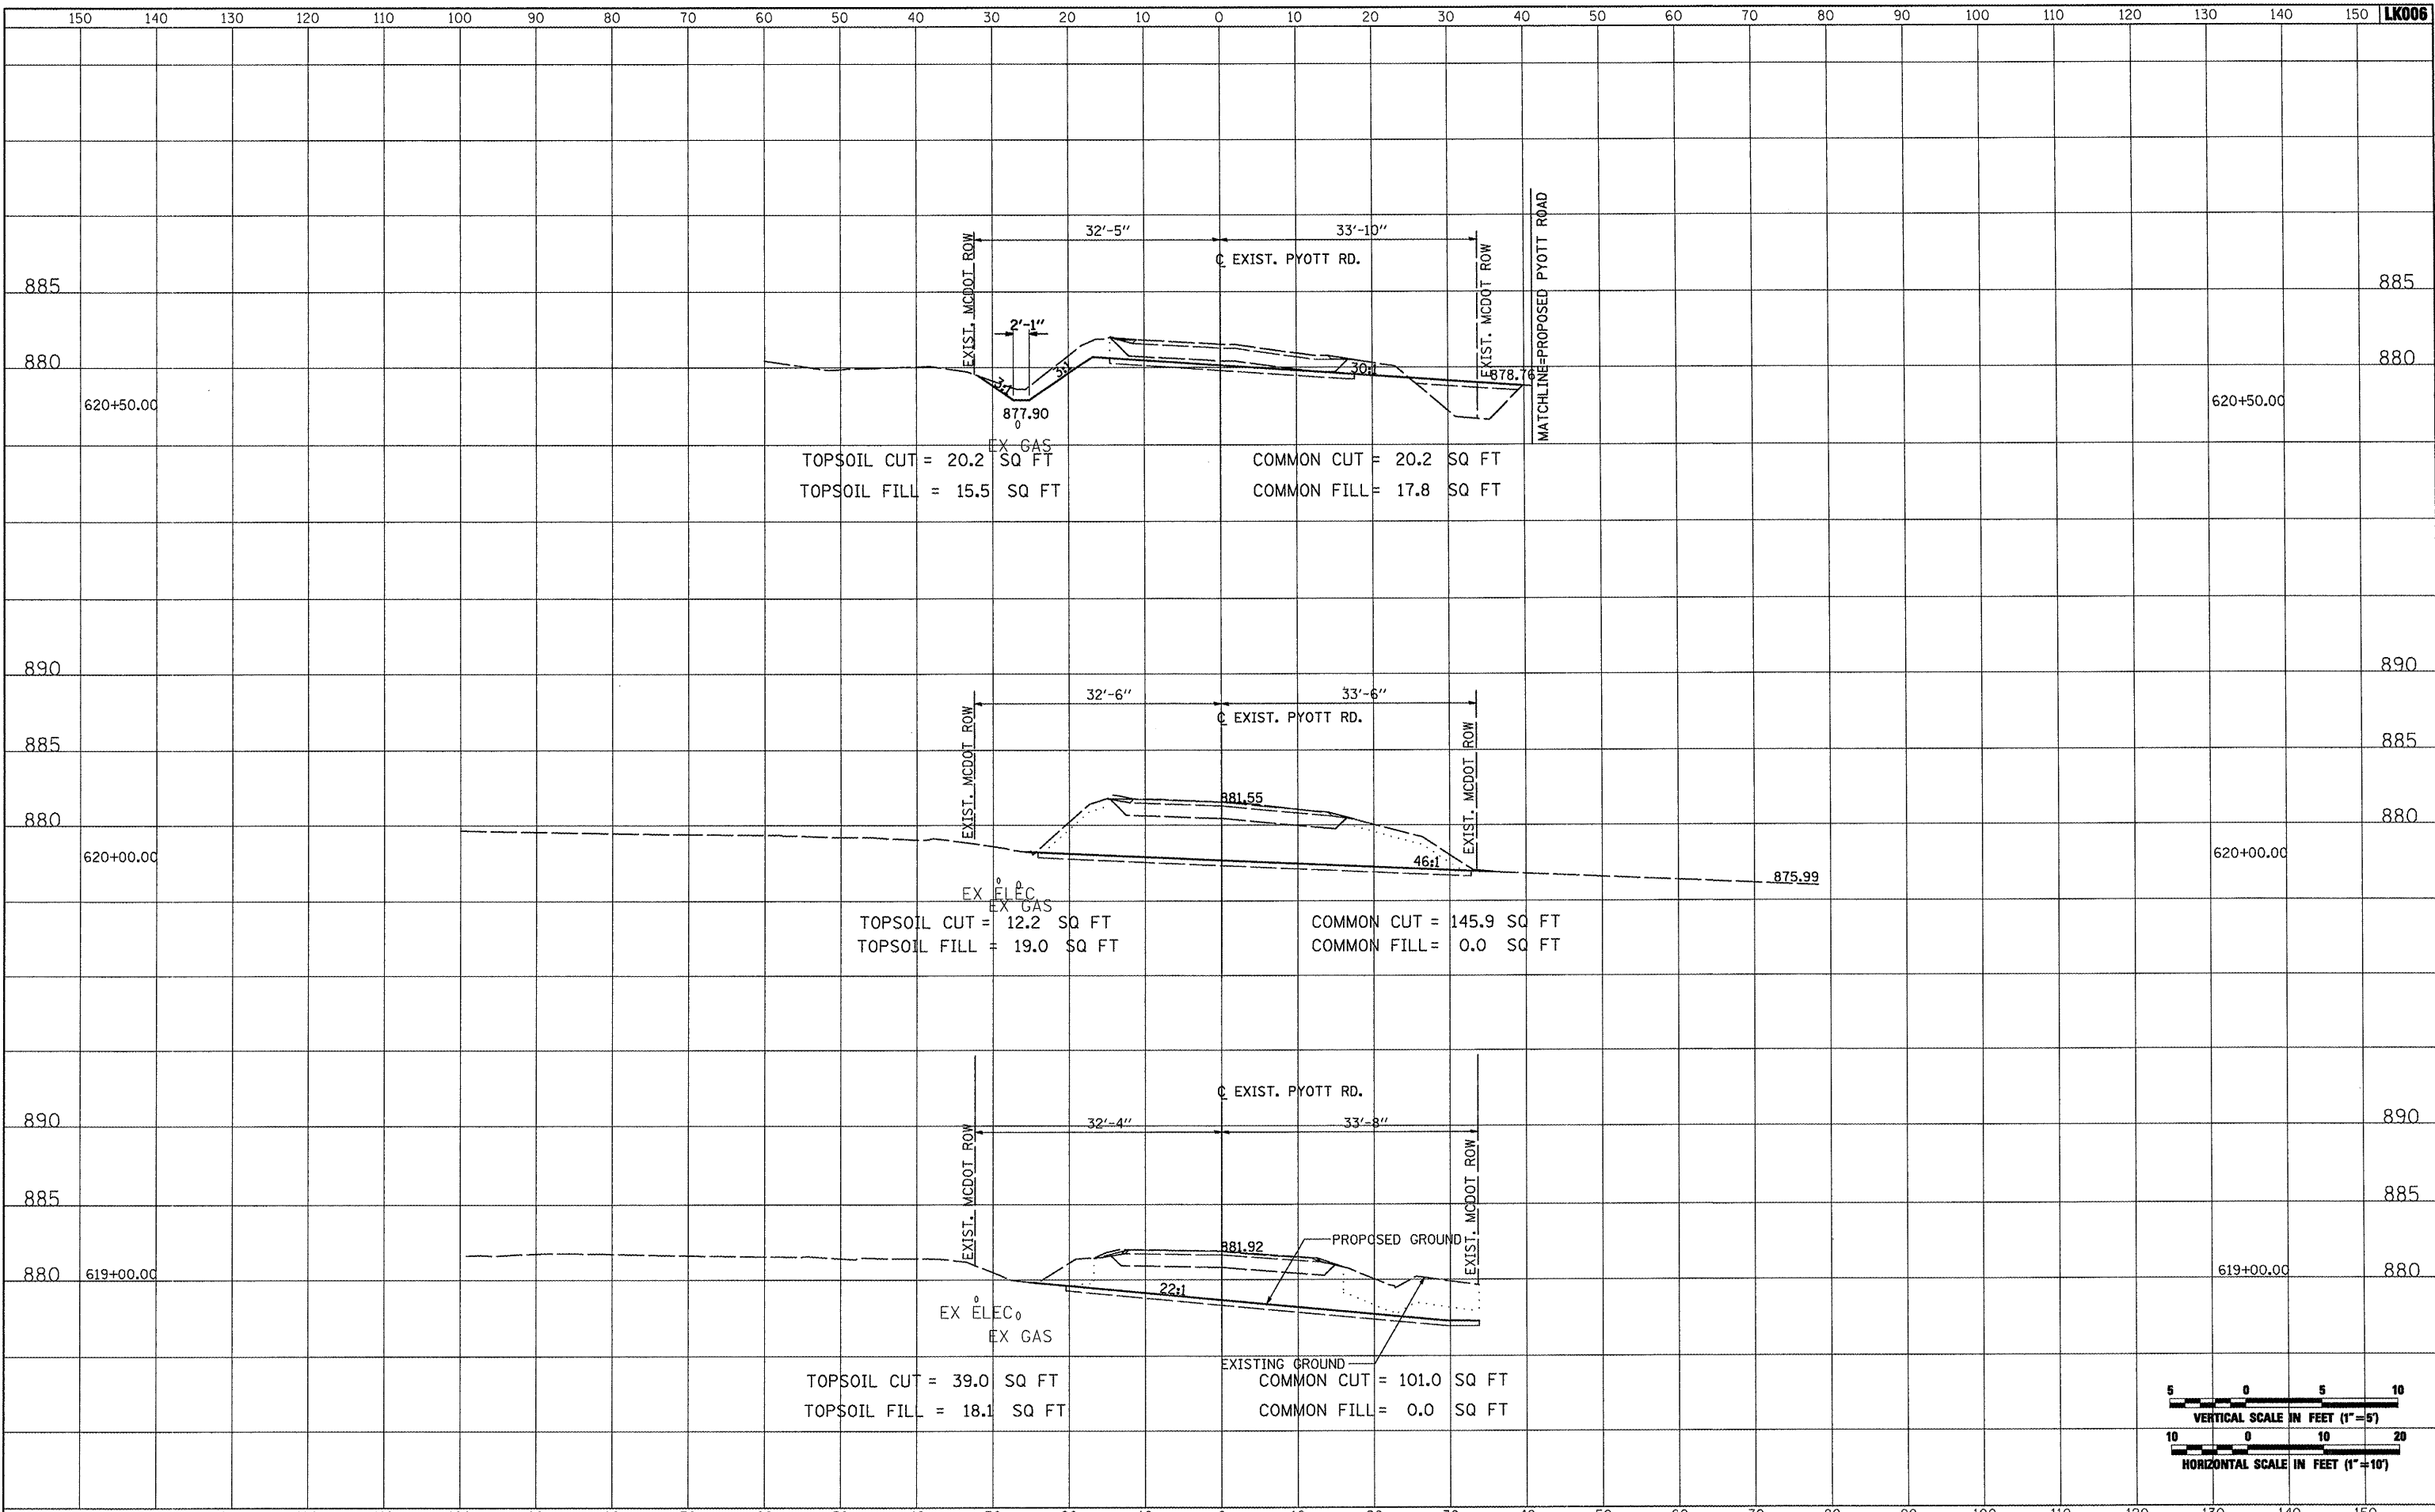

DATE	
BY	
SURVEYED	
PLOTTED	
TEMPLATE	
NOTE BOOK	
AREAS CHECKED	



FILE NAME =	USER NAME = B10101219	DESIGNED - BLB	REVISED -	VILLAGE OF LAKE IN THE HILLS, ILLINOIS	CROSS SECTIONS EXISTING PYOTT ROAD	COUNTY	TOTAL SHEETS	SHEET NO.
\\05job\00841\05b0021\civil part b\sheets\crosssections_CurPyott	DRAWN - CBP	REVISED -	MCHENRY			143	99	
PLOT SCALE = 20.0000 ' / IN.	CHECKED - LDH	REVISED -	FEDERAL AIP. NO. 3-17-0112-810 ILLINOIS IDA NO. 30K-3807					
PLOT DATE = 02/25/2009, 01:53 PM	DATE - 05/21/08	REVISED -	SCALE: AS SHOWN STA. 619+00.00 TO STA. 620+50.00					