



DATE	
BY	
SURVEYED	
PLOTTED	
TEMPLATE	
NOTE BOOK	
AREAS CHECKED	

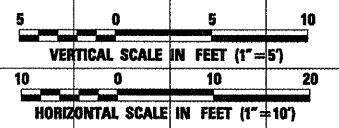

DATE	
BY	
ORIGINAL SURVEY	
NOTE BOOK	
AREAS CHECKED	

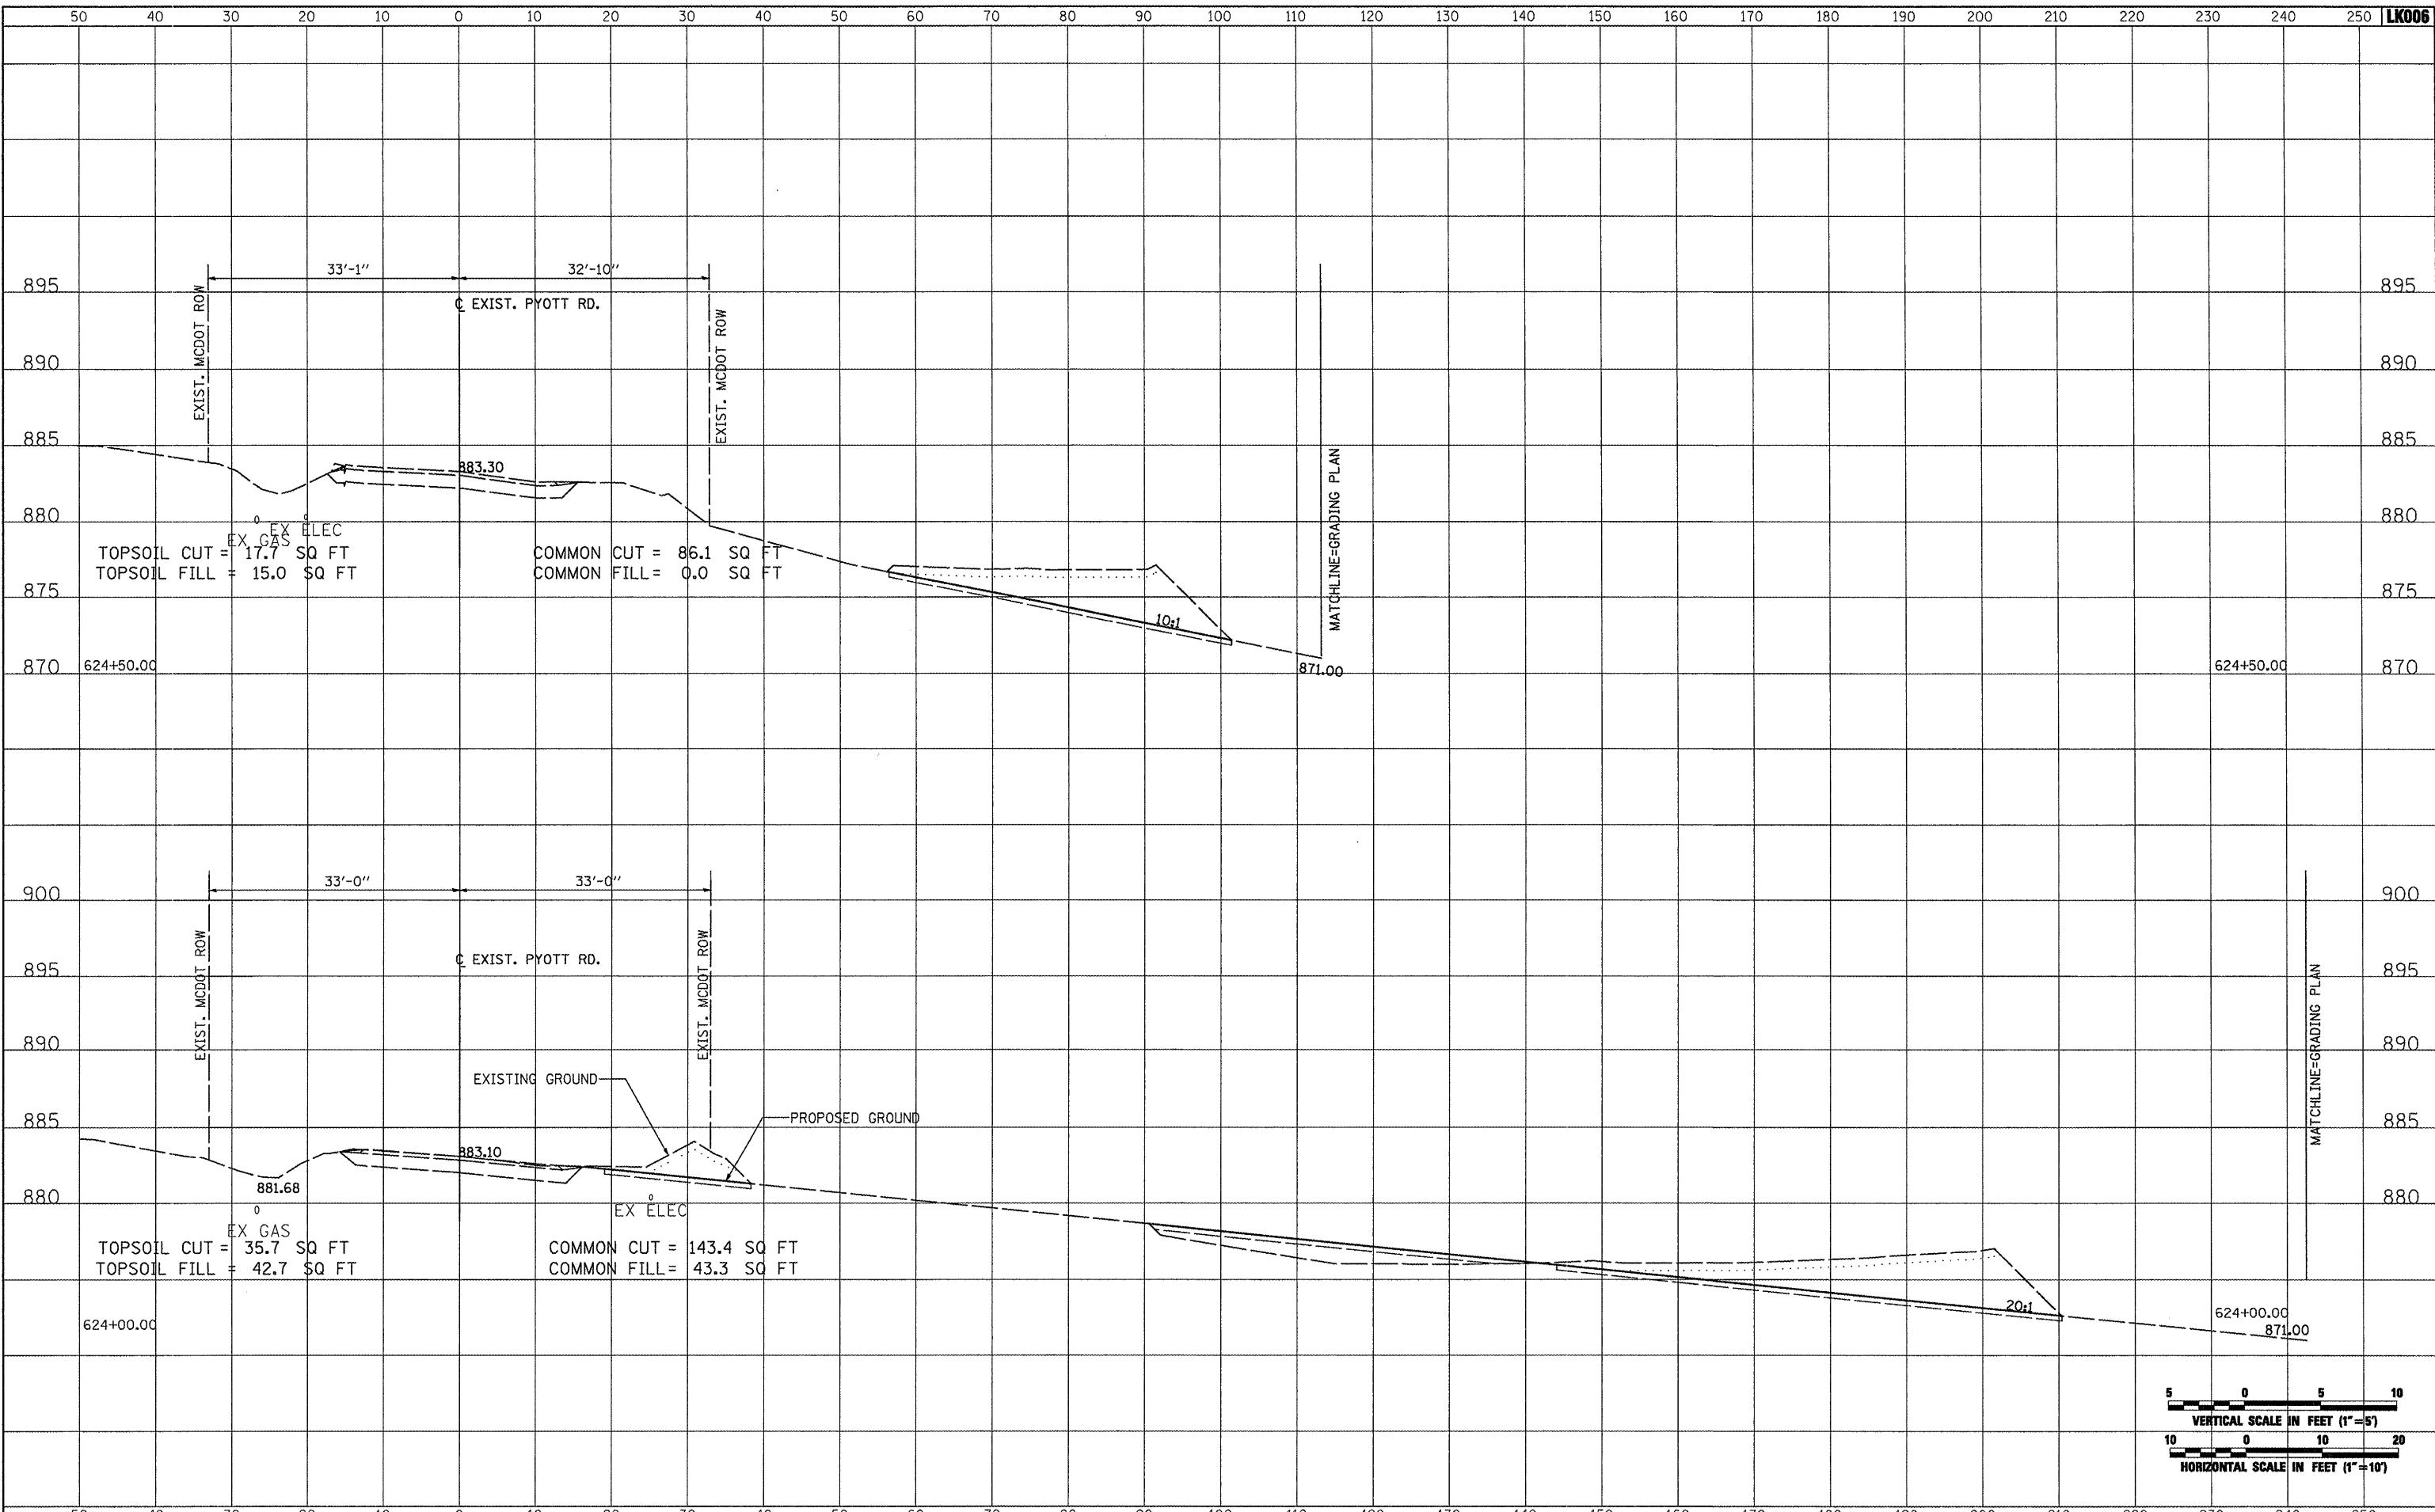

FILE NAME =	USER NAME = B1a1n01219	DESIGNED - BLB	REVISED -
1:\05\jobs\00841\0568021\civil part b\sheets\CROSSSECTIONS_Cur_Pyott.tht		DRAWN - CBP	REVISED -
		CHECKED - LDH	REVISED -
		DATE - 05/21/08	REVISED -

**VILLAGE OF LAKE IN THE HILLS, ILLINOIS**

**CROSS SECTIONS EXISTING PYOTT ROAD**

SCALE: AS SHOWN	STA. 624+00.00 TO STA. 624+50.00	FEDERAL AIP, NO. 3-17-0112-B10 ILLINOIS	IDA NO. 30K-3807
-----------------	----------------------------------	---	------------------

COUNTY	TOTAL SHEETS	SHEET NO.
MCHENRY	143	103