



DATE	
BY	
SURVEYED	
PLOTTED	
NOTE BOOK	
AREAS CHECKED	
NO.	

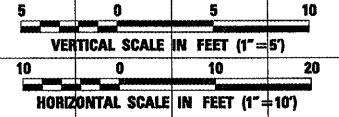

DATE	
BY	
SURVEYED	
PLOTTED	
NOTE BOOK	
AREAS CHECKED	
NO.	

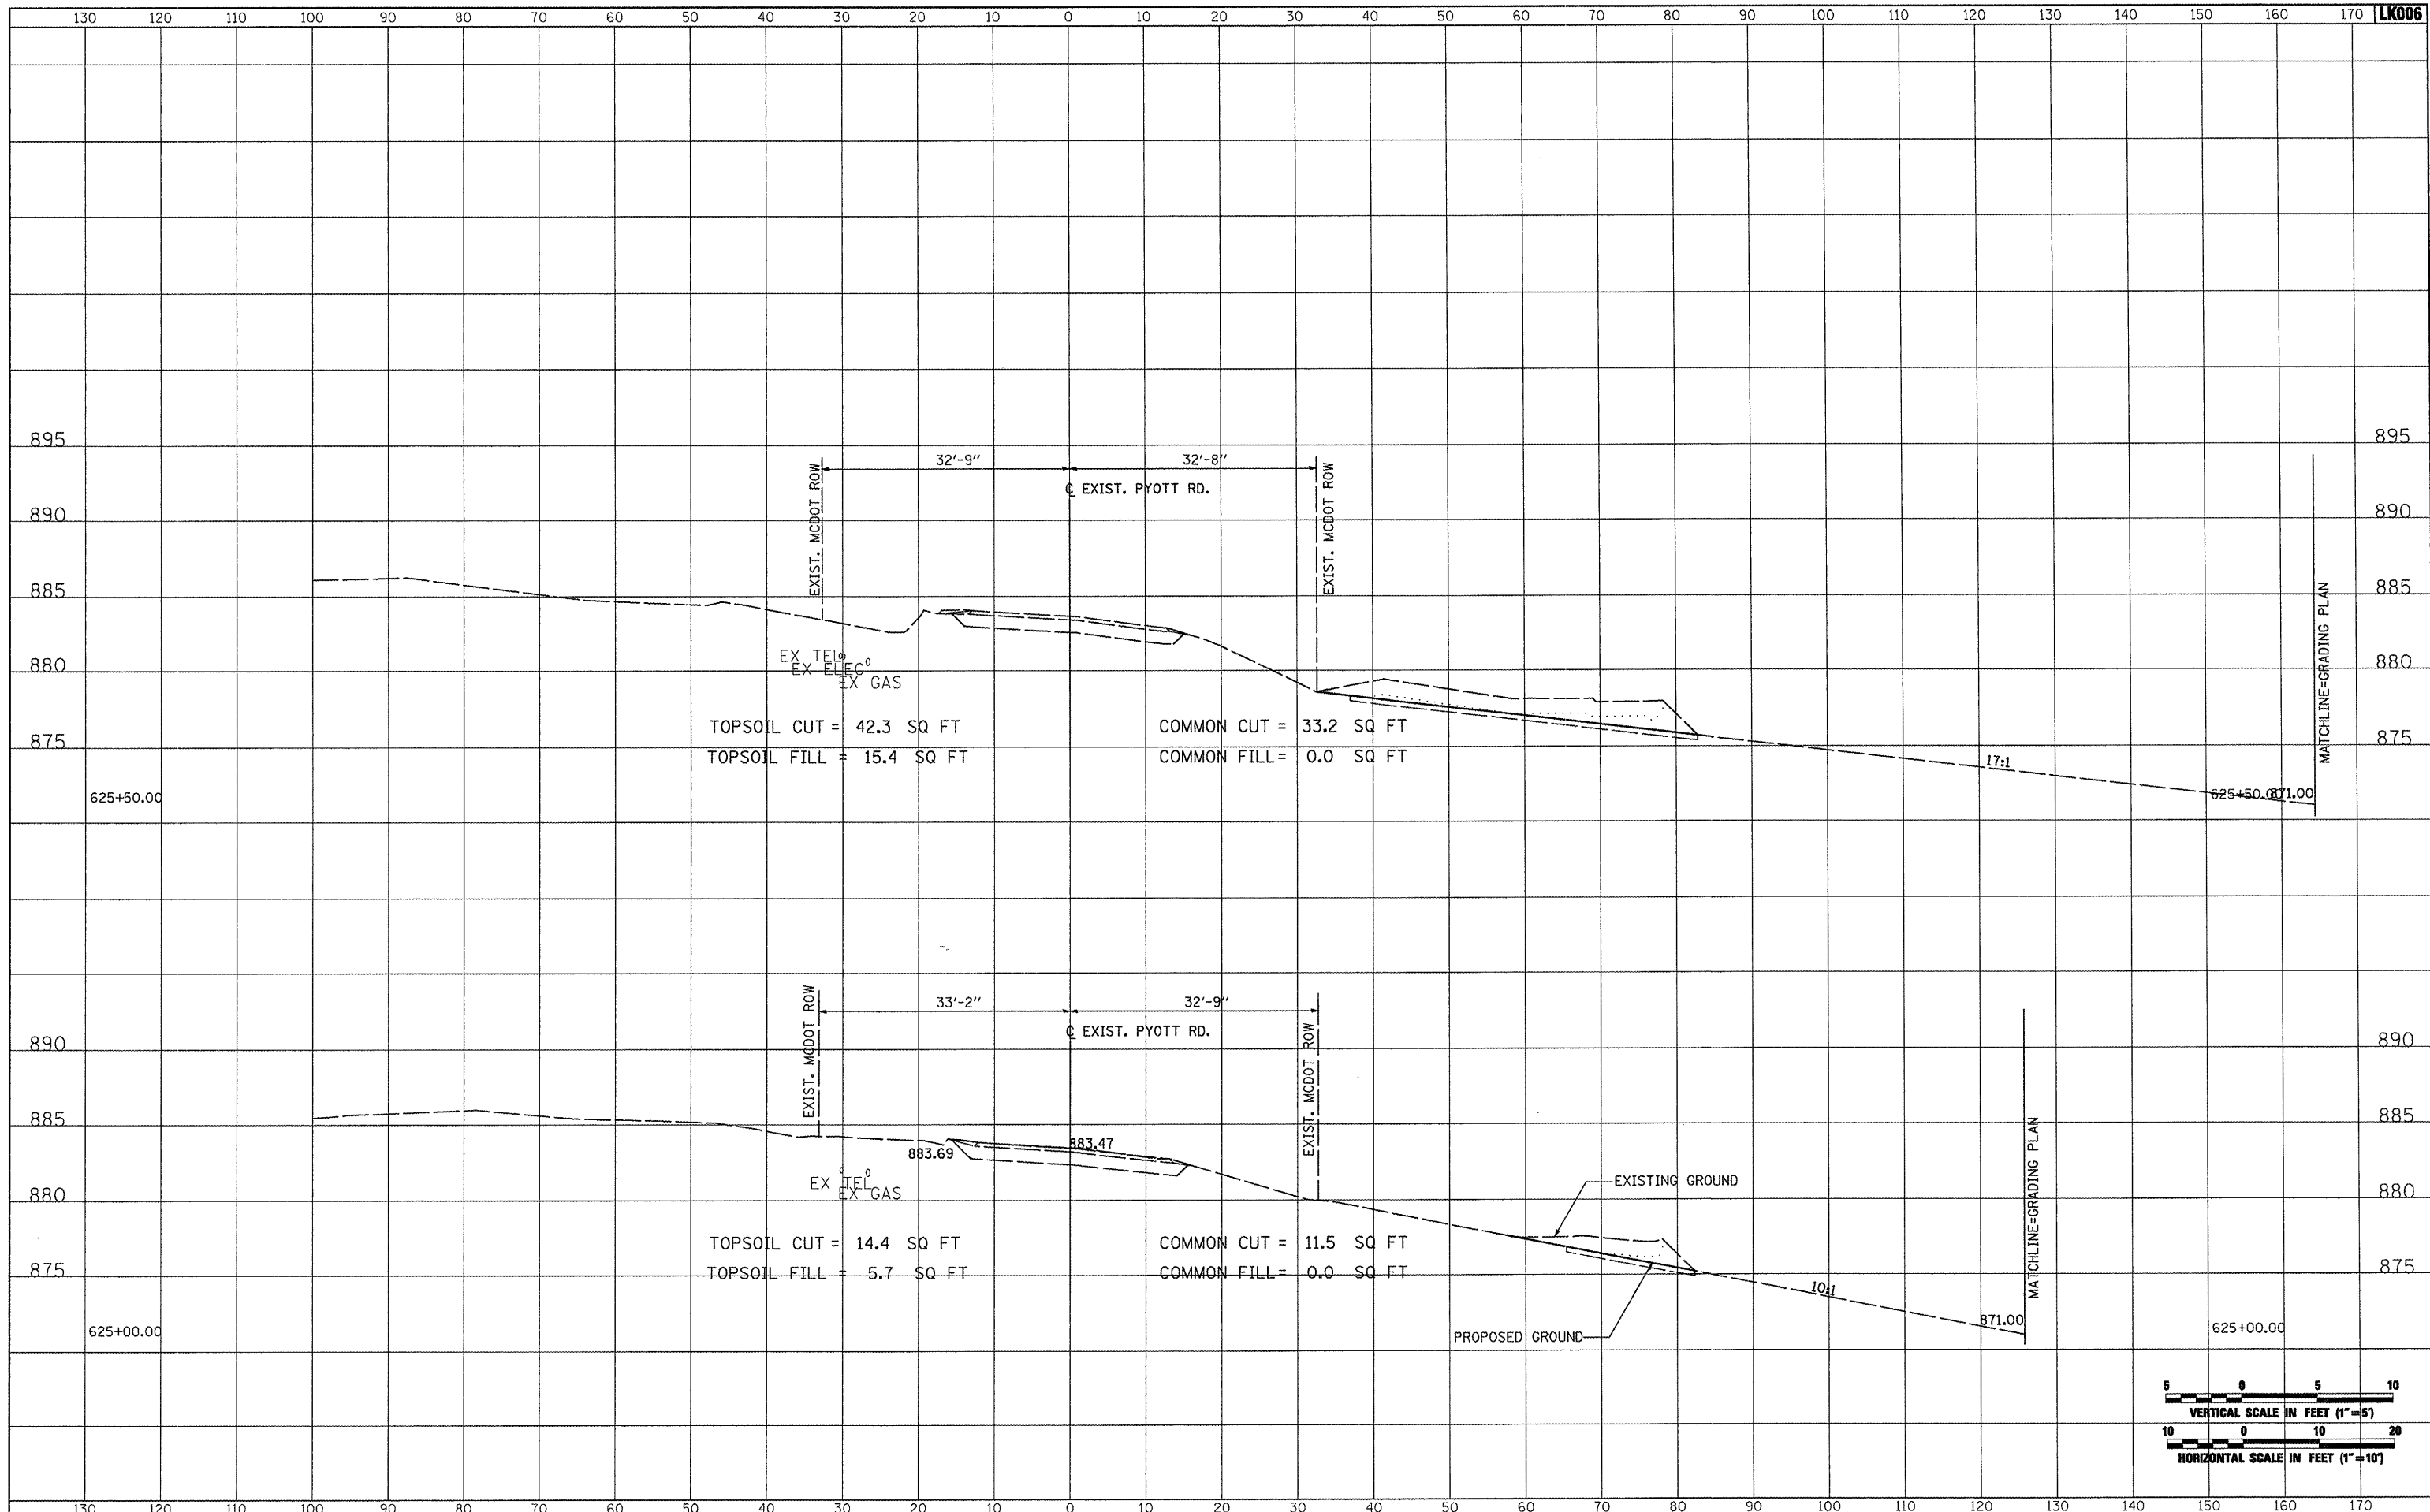

FILE NAME =	USER NAME = blair01219	DESIGNED - BLB	REVISED -	VILLAGE OF LAKE IN THE HILLS, ILLINOIS	CROSS SECTIONS EXISTING PYOTT ROAD		COUNTY	TOTAL SHEETS	SHEET NO.
\\05\jobs\00041\05b0021\civil part b\sheet\CROSSSECTIONS_Cur\Pyott		DRAWN - CBP	REVISED -		MCHENRY	143	104		
PLOT SCALE = 20.0000' / IN.		CHECKED - LDH	REVISED -						
PLOT DATE = 02/25/2009, 01:54 PM		DATE - 05/21/08	REVISED -						
					SCALE: AS SHOWN	STA. 625+00.00 TO STA. 625+50.00	FEDERAL AIP, NO. 3-17-0112-B10 ILLINOIS IDA NO. 3CK-3807		