



DATE	
BY	
SURVEYED	
PLOTTED	
NOTE BOOK	
AREAS CHECKED	

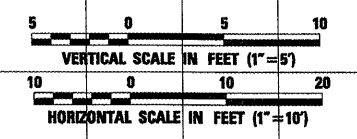

DATE	
BY	
SURVEYED	
PLOTTED	
NOTE BOOK	
AREAS CHECKED	

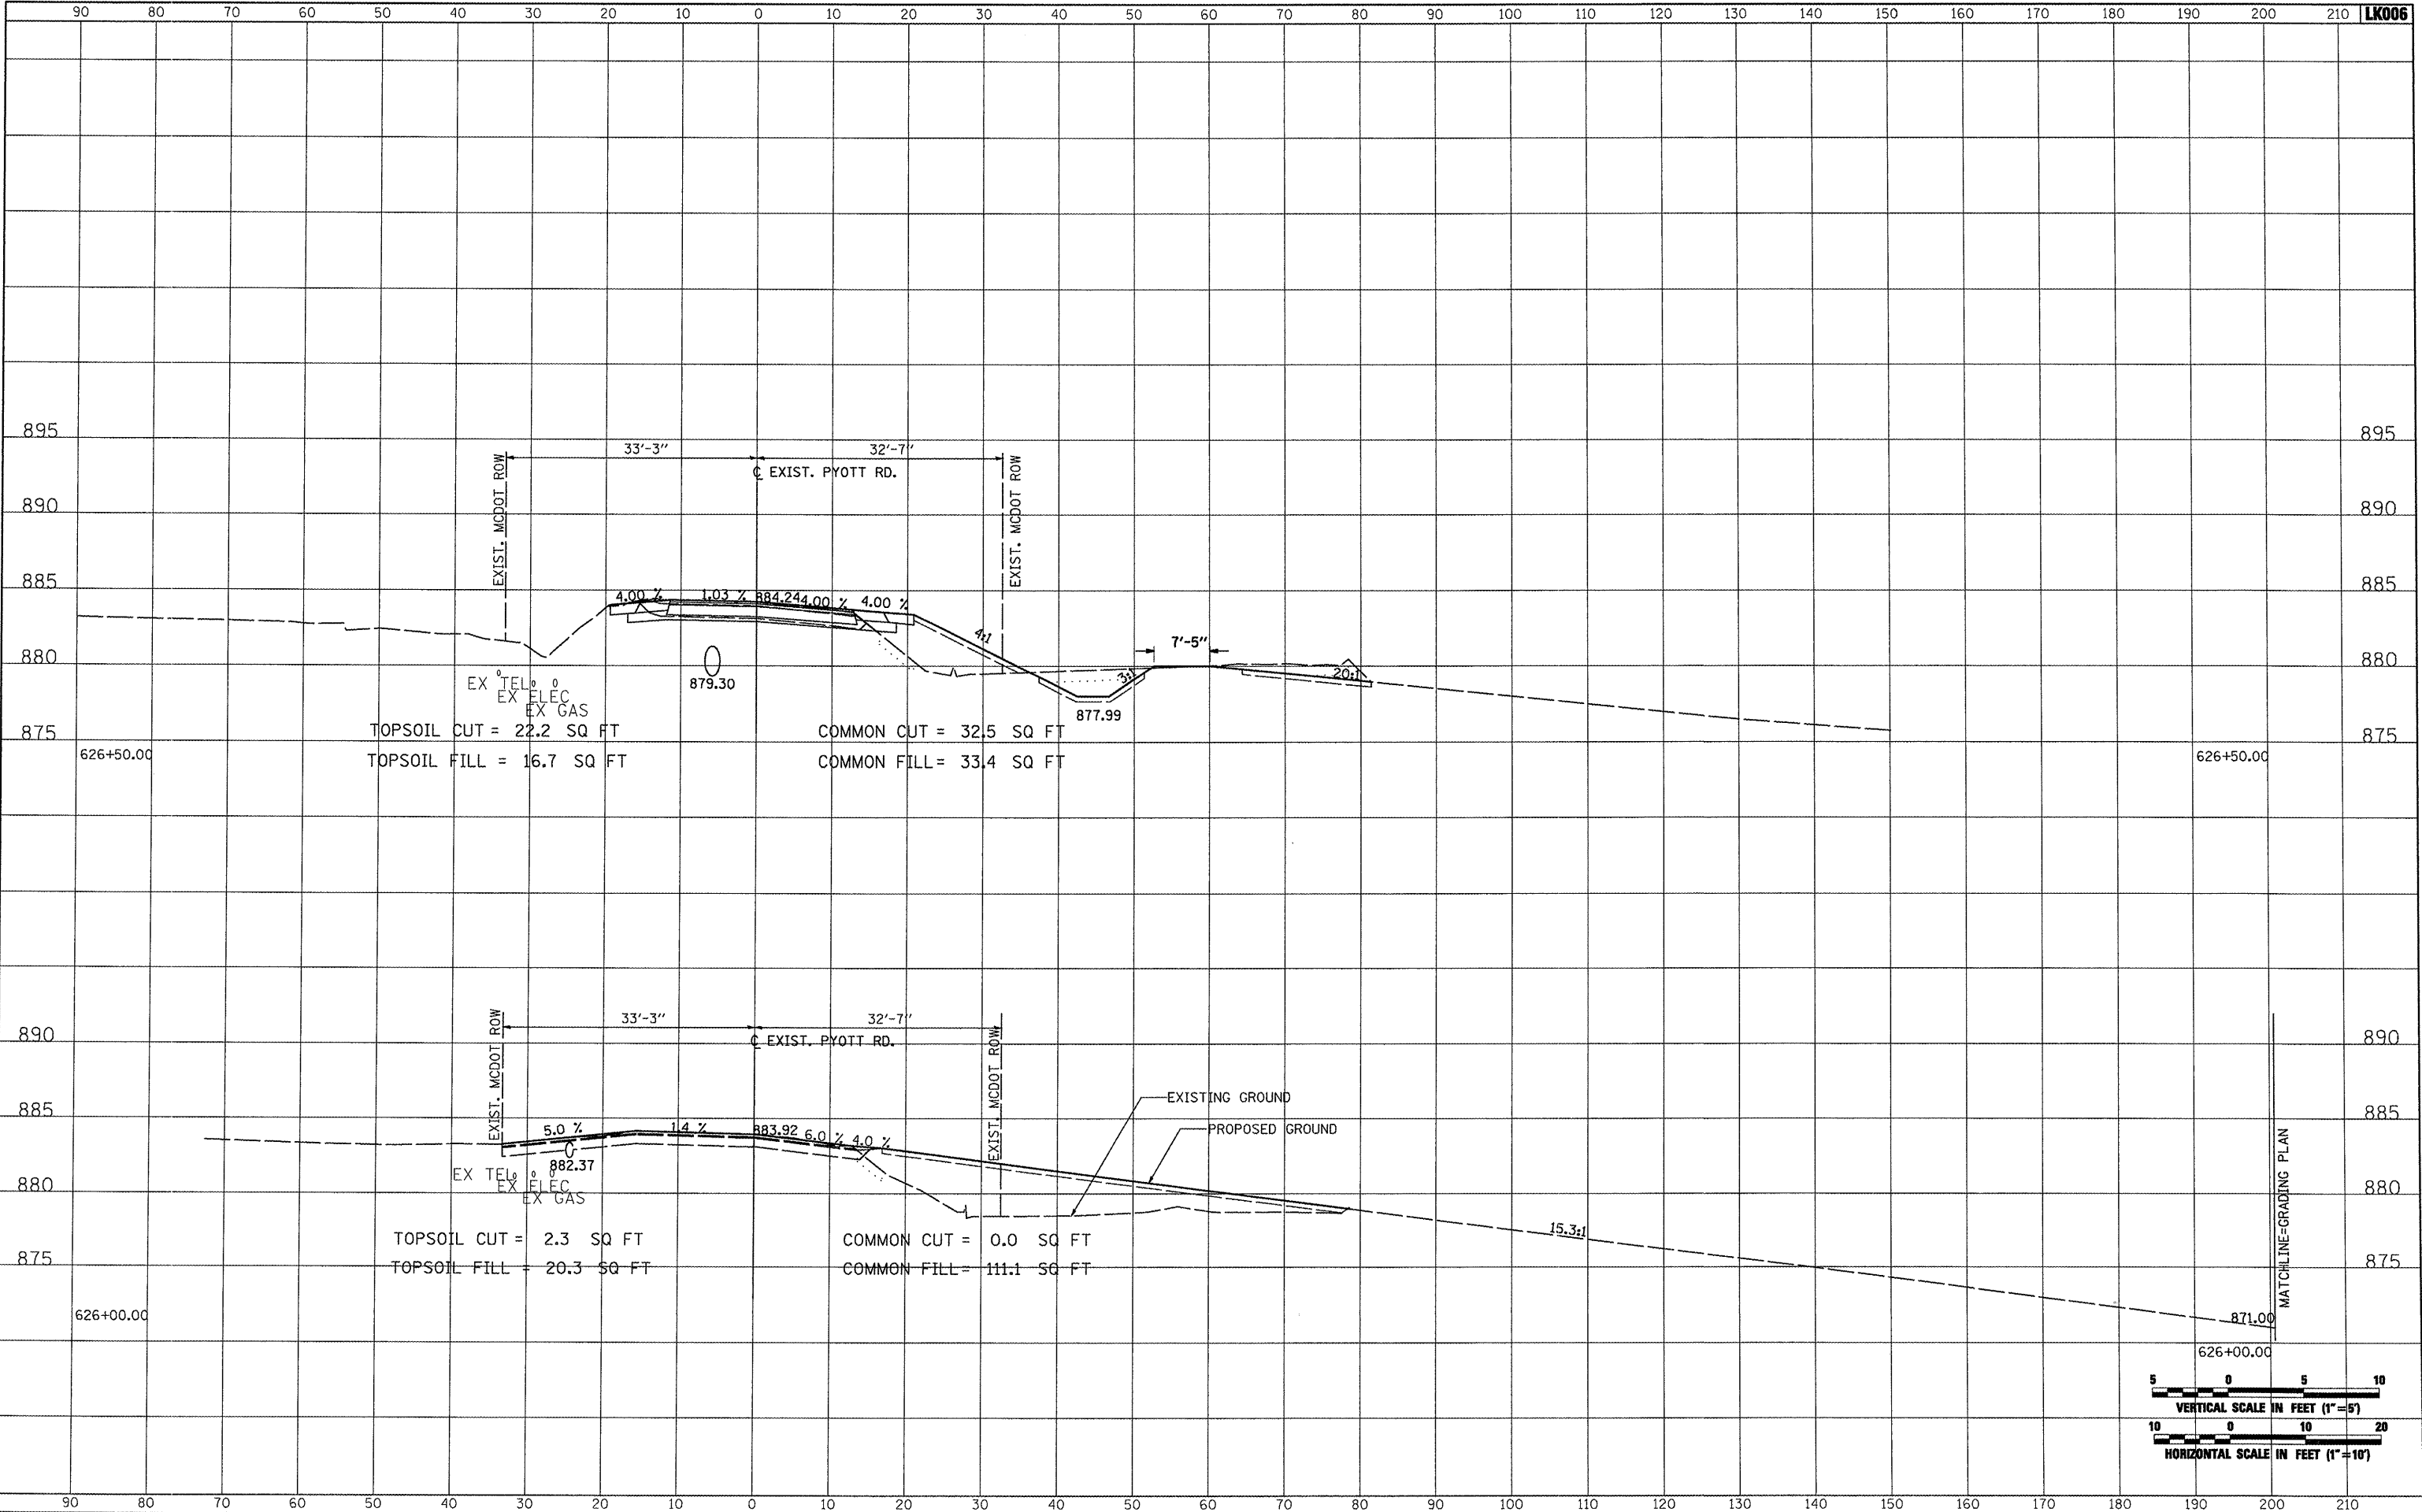

FILE NAME =	USER NAME = blain01219	DESIGNED - BLB	REVISED -	VILLAGE OF LAKE IN THE HILLS, ILLINOIS	CROSS SECTIONS EXISTING PYOTT ROAD	COUNTY	TOTAL SHEETS	SHEET NO.
SECTION =	DRAWN - CBP	REVISED -	MCHENRY			143	105	
PLOT SCALE = 20.0000 "/td> <td>CHECKED - LDH</td> <td>REVISED -</td> <td colspan="3">FEDERAL AIP, NO. 3-17-0112-810 ILLINOIS IDA NO. 3CK-3807</td>	CHECKED - LDH	REVISED -	FEDERAL AIP, NO. 3-17-0112-810 ILLINOIS IDA NO. 3CK-3807					
PLOT DATE = 02/25/2009, 01:54 PM	DATE - 05/21/08	REVISED -						