



DATE	
BY	
SURVEYED	
PLOTTED	
TEMPLATE	
NOTE BOOK	
AREAS CHECKED	

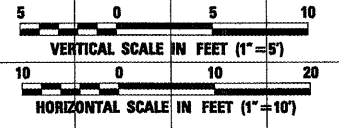

DATE	
BY	
SURVEYED	
PLOTTED	
TEMPLATE	
NOTE BOOK	
AREAS CHECKED	

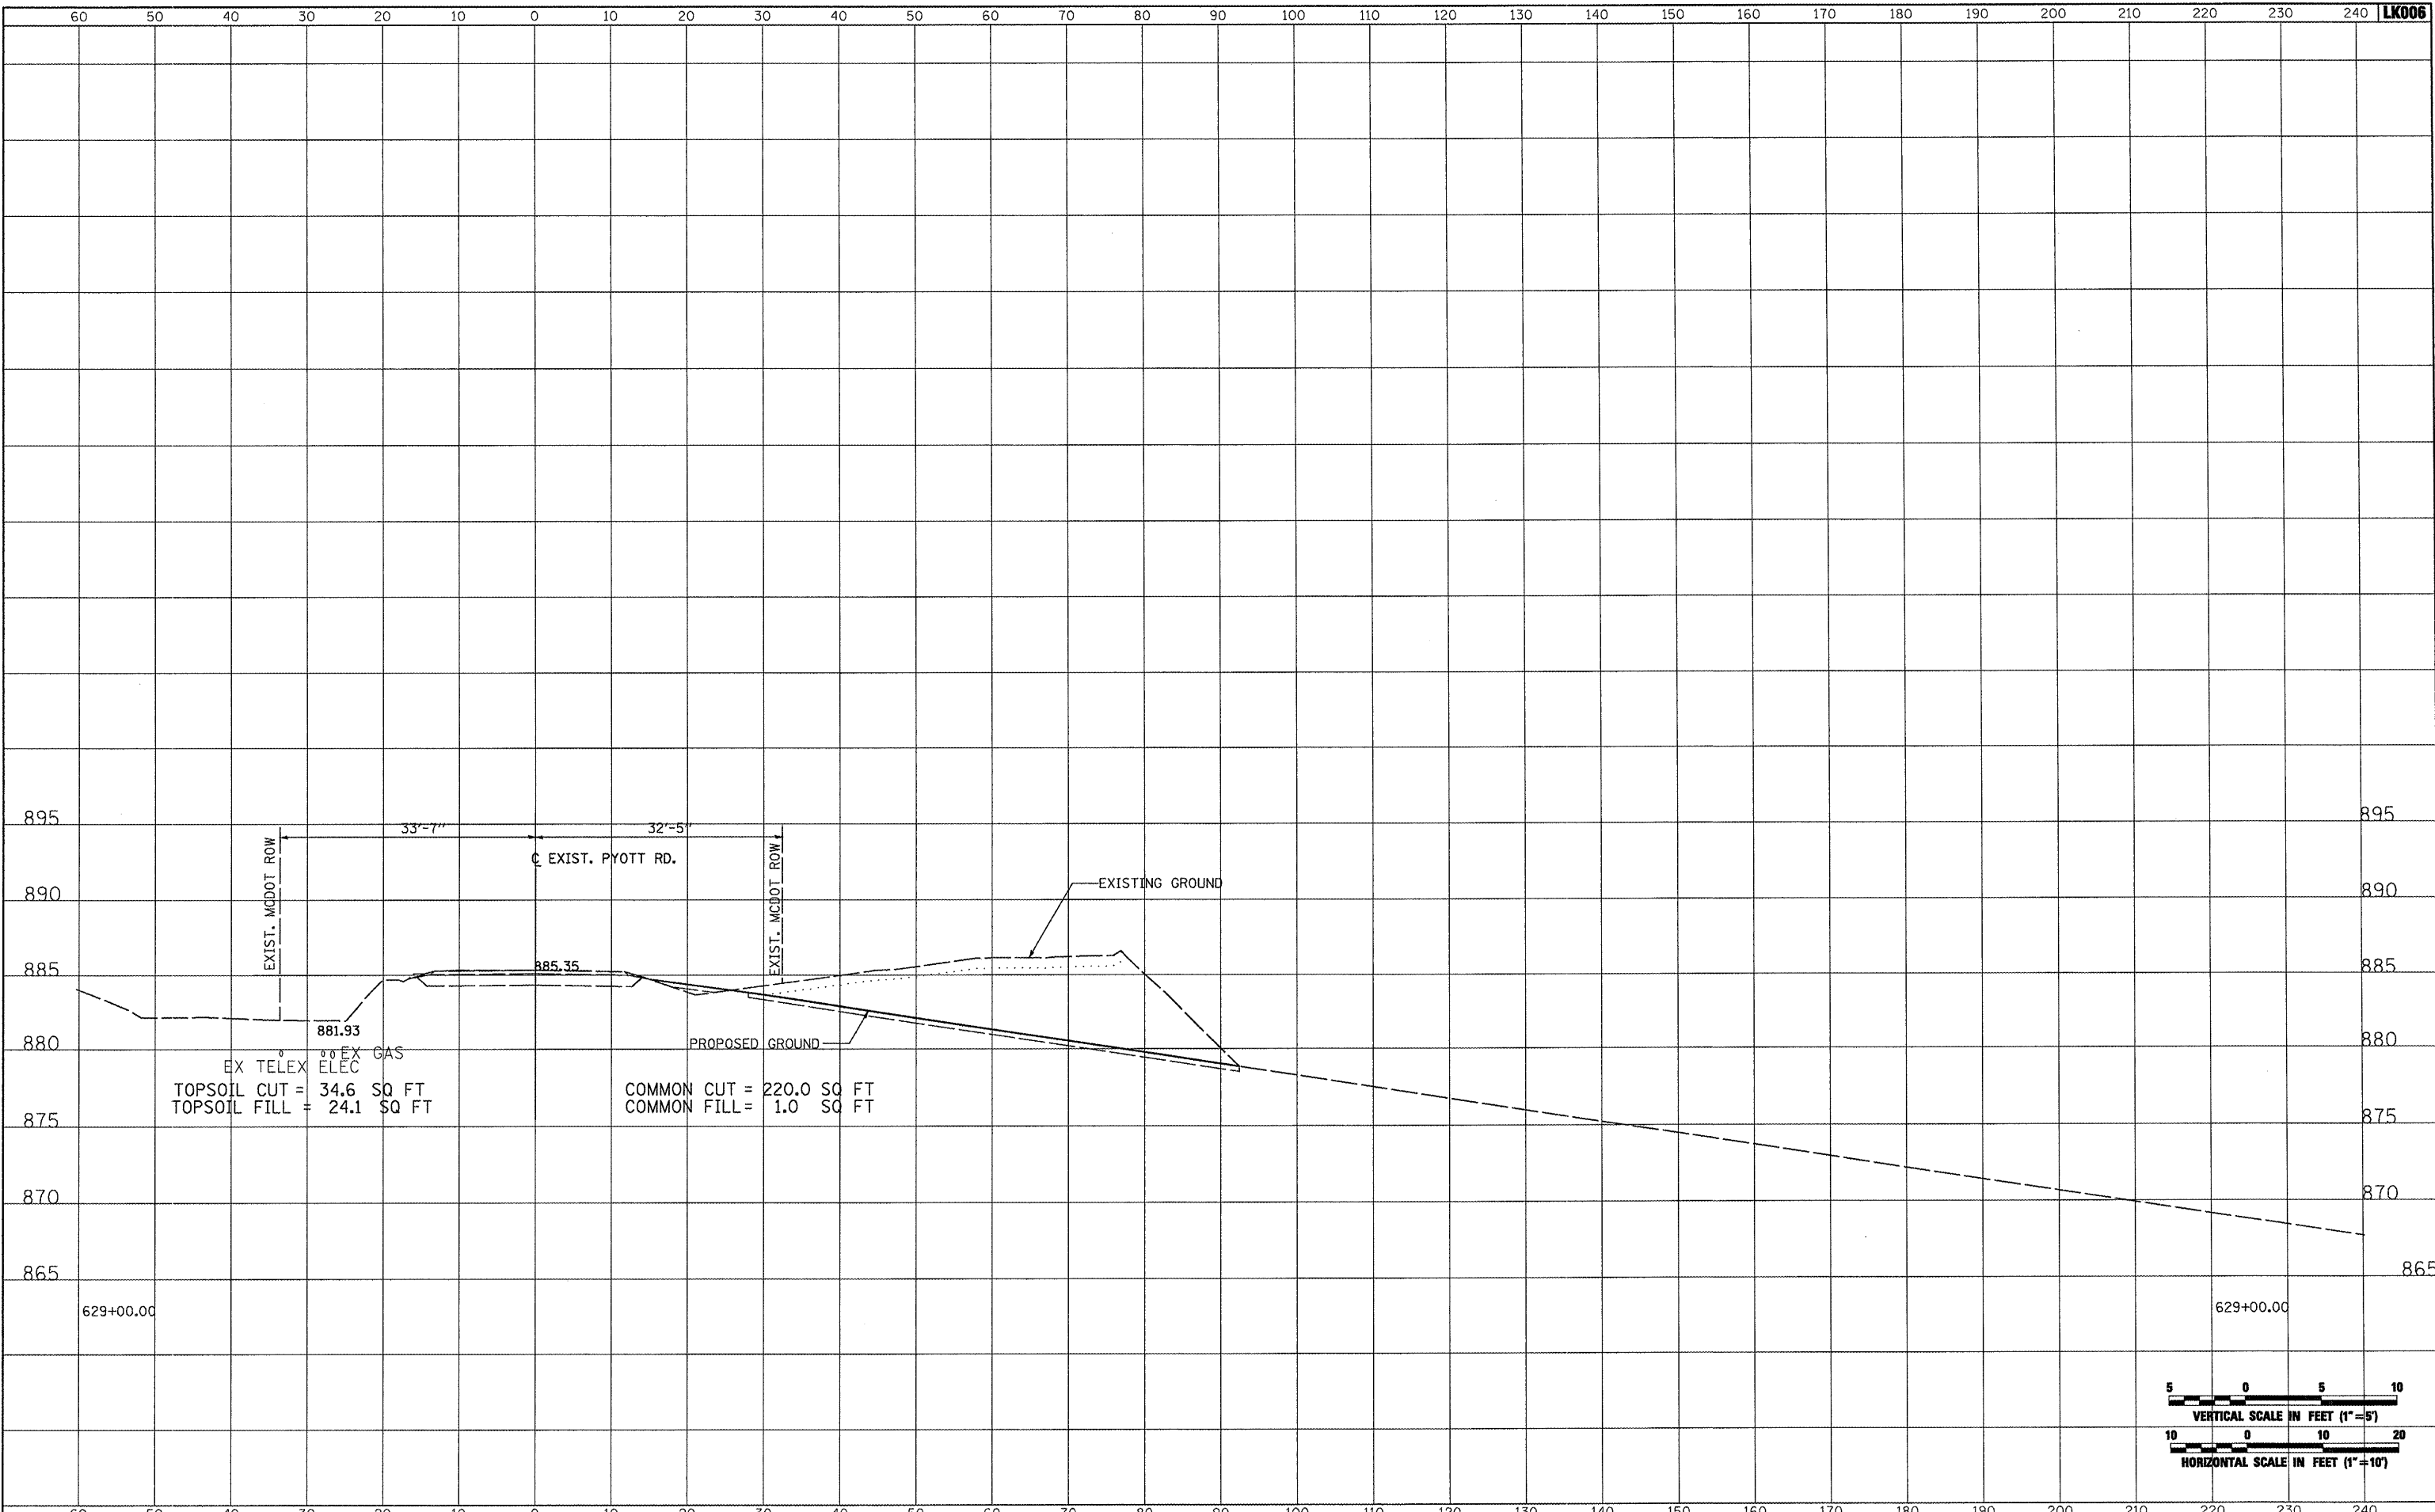

FILE NAME =	USER NAME = Blain01219	DESIGNED - BLB	REVISED -	VILLAGE OF LAKE IN THE HILLS, ILLINOIS	CROSS SECTIONS EXISTING PYOTT ROAD		COUNTY	TOTAL SHEETS	SHEET NO.	
\\05jobs\00841\05b8021\civil part b\sheets\CROSSSECTIONS.CurPyLaht		DRAWN - CBP	REVISED -		MCHENRY	143	107			
PLOT SCALE = 20.0000' / IN.		CHECKED - LDH	REVISED -		SCALE: AS SHOWN		STA. 629+00.00 TO STA. 629+00.00	FEDERAL AIP. NO. 3-17-0112-B10	ILLINOIS	IDA NO. 30K-3807
PLOT DATE = 02/25/2009, 01:54 PM		DATE - 05/21/08	REVISED -							