



DATE	
BY	
SURVEYED	
PLOTTED	
NOTE BOOK	
NO.	
AREAS CHECKED	

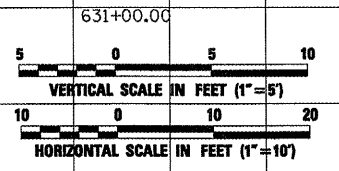

DATE	
BY	
SURVEYED	
PLOTTED	
NOTE BOOK	
NO.	
AREAS CHECKED	

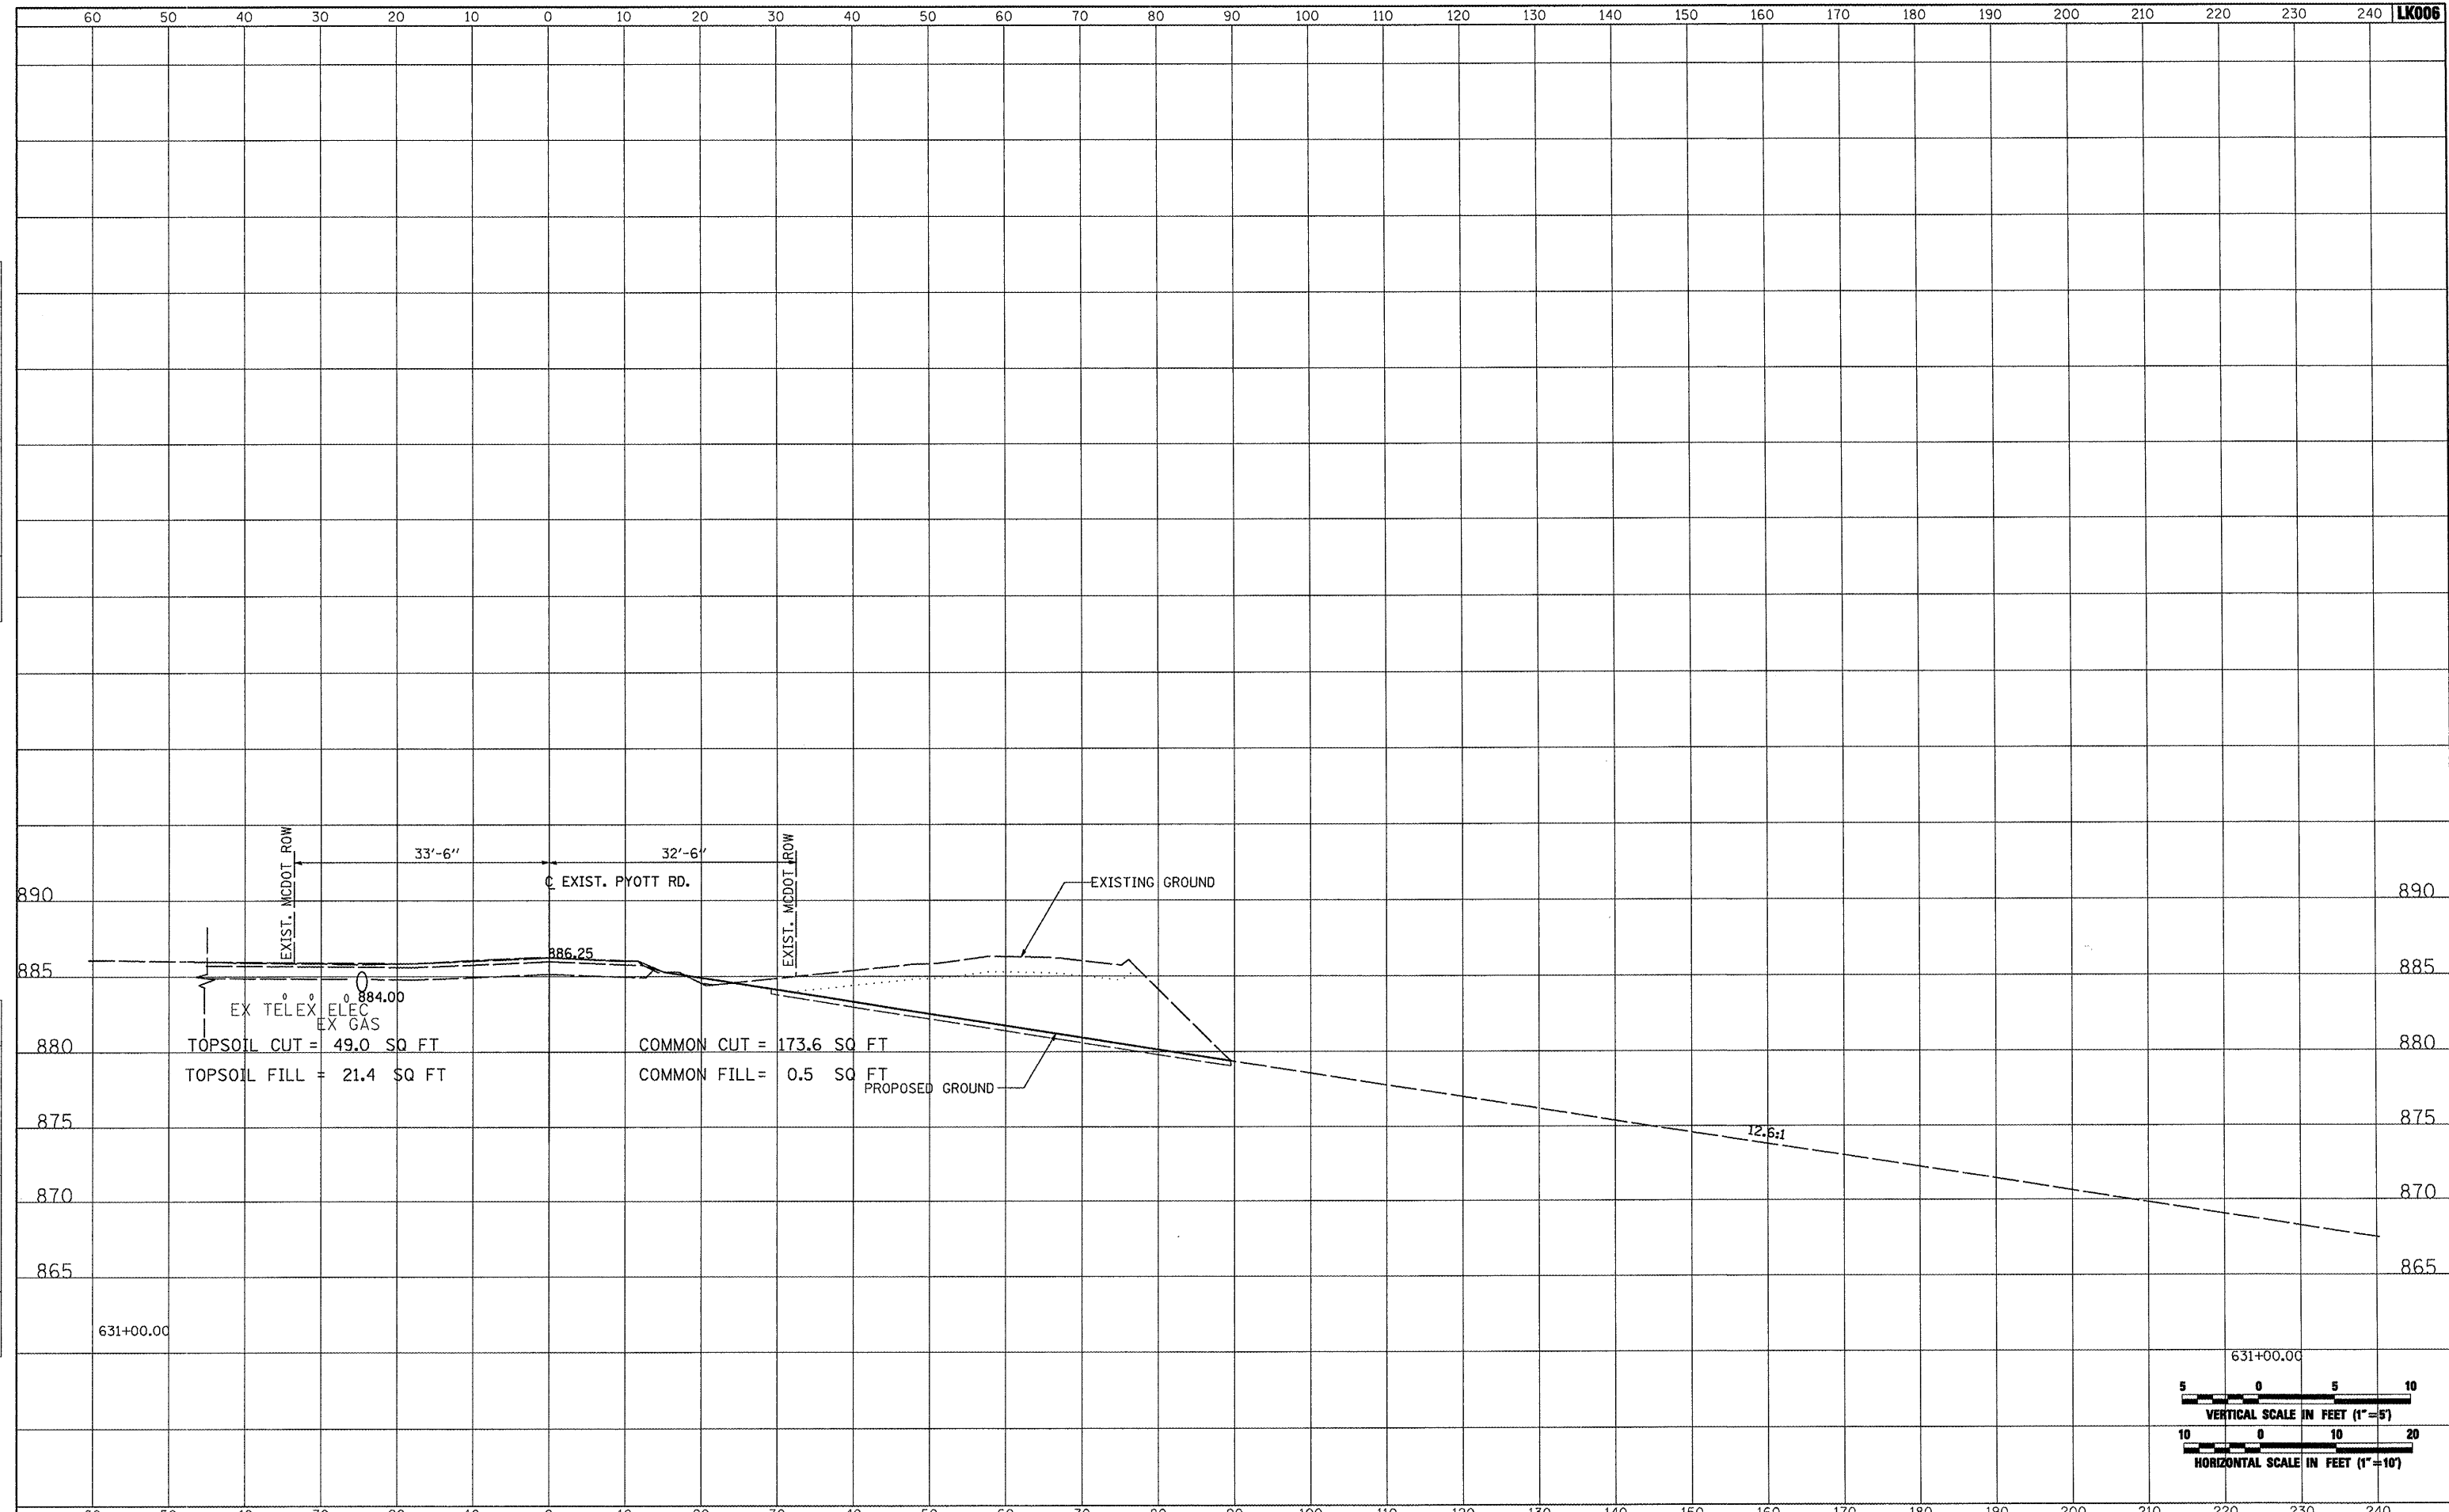

FILE NAME =	USER NAME = B1a1n01219	DESIGNED - BLB	REVISED -	VILLAGE OF LAKE IN THE HILLS, ILLINOIS	CROSS SECTIONS EXISTING PYOTT ROAD	COUNTY	TOTAL SHEETS	SHEET NO.
1:\05\jobs\00841\05b0021\civil part b\sheet\CROSSSECTIONS_Cur_Py.txd		DRAWN - CBP	REVISED -			MCHENRY	143	109
		CHECKED - LDH	REVISED -			FEDERAL AIP, NO. 3-17-0112-B10 ILLINOIS IDA NO. 30K-3807		
		DATE - 05/21/08	REVISED -			SCALE: AS SHOWN STA. 631+00.00 TO STA. 631+00.00		