



DATE	
BY	
SURVEYED	
PLOTTED	
TEMPLATE	
NOTE BOOK	
AREAS CHECKED	

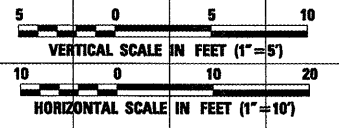

DATE	
BY	
SURVEYED	
PLOTTED	
TEMPLATE	
NOTE BOOK	
AREAS CHECKED	

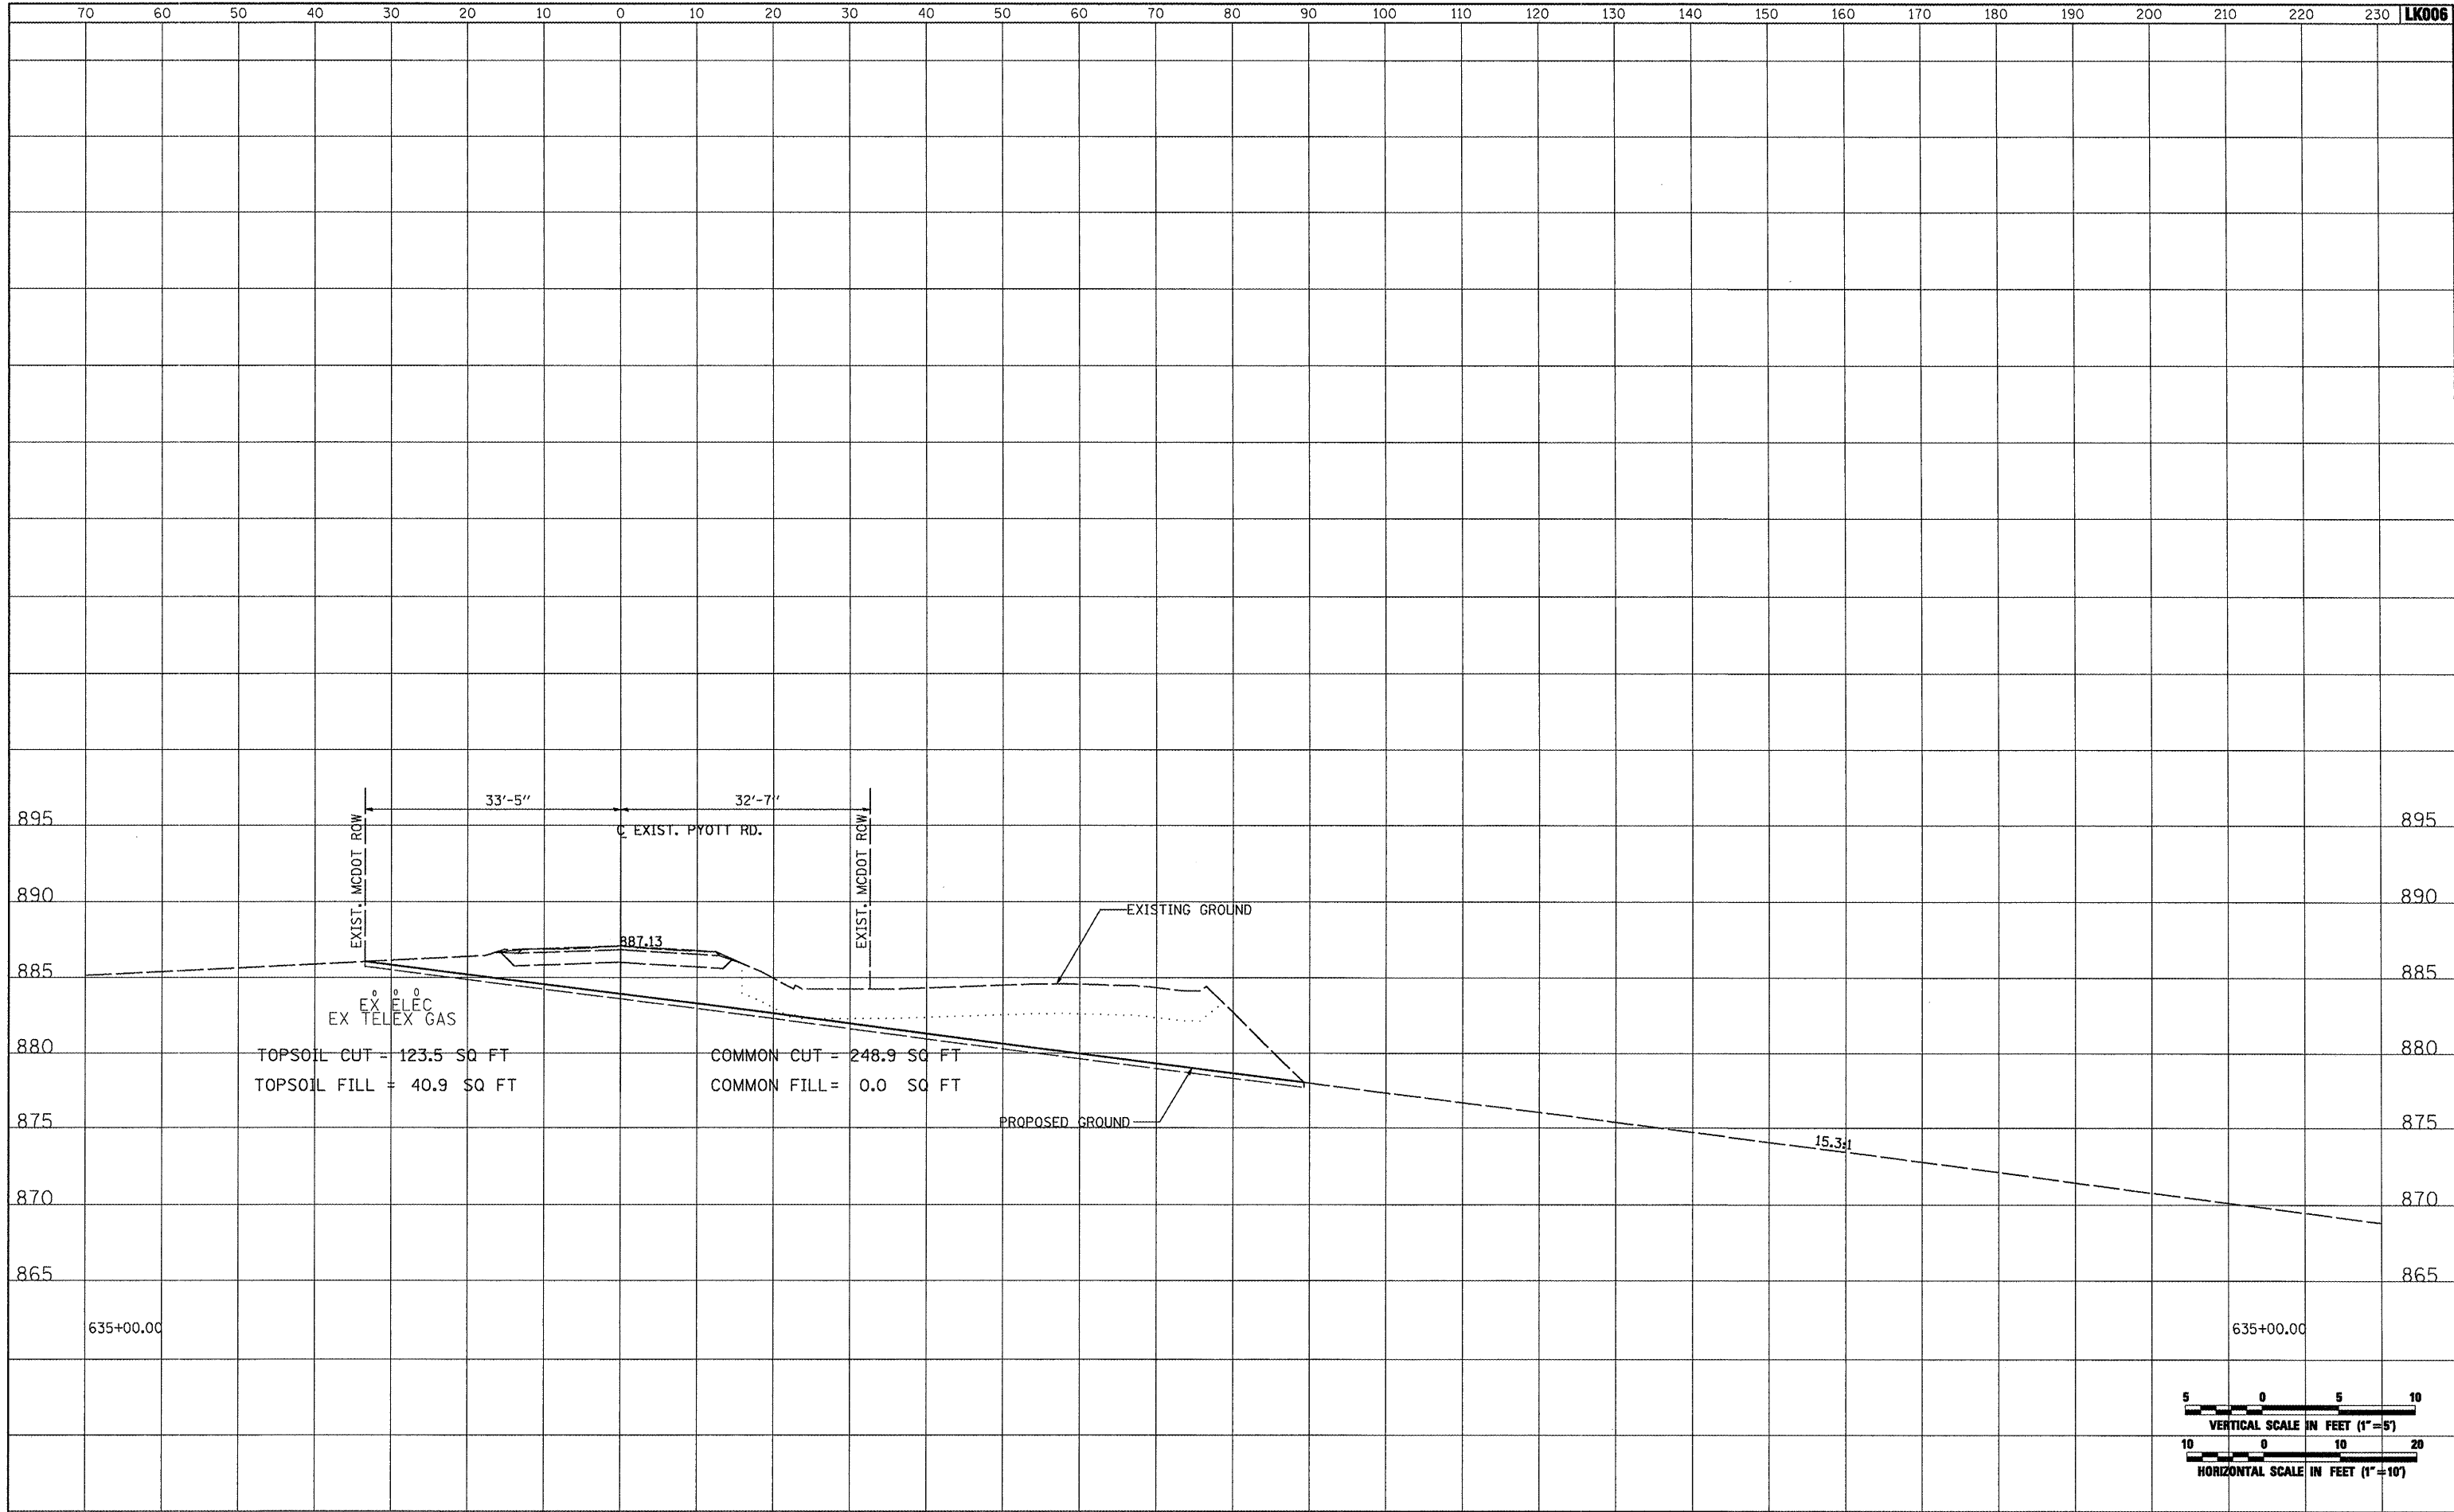

FILE NAME =	USER NAME = B1am01219	DESIGNED - BLB	REVISED -	VILLAGE OF LAKE IN THE HILLS, ILLINOIS	CROSS SECTIONS EXISTING PYOTT ROAD	COUNTY	TOTAL SHEETS	SHEET NO.
3:\05_jobs\00841\05b0021\civil part b\sheets\CROSSSECTIONS_CurPyL.sht	DRAWN - CBP	REVISED -	MCHENRY			143	113	
PLOT SCALE = 20.0000' / IN.	CHECKED - LDH	REVISED -	FEDERAL AIP, NO. 3-17-012-B10 ILLINOIS IDA NO. 3CK-3807					
PLOT DATE = 05/21/08 01:54 PM	DATE - 05/21/08	REVISED -	SCALE: AS SHOWN STA. 635+00.00 TO STA. 635+00.00					